




front elevation 1:100

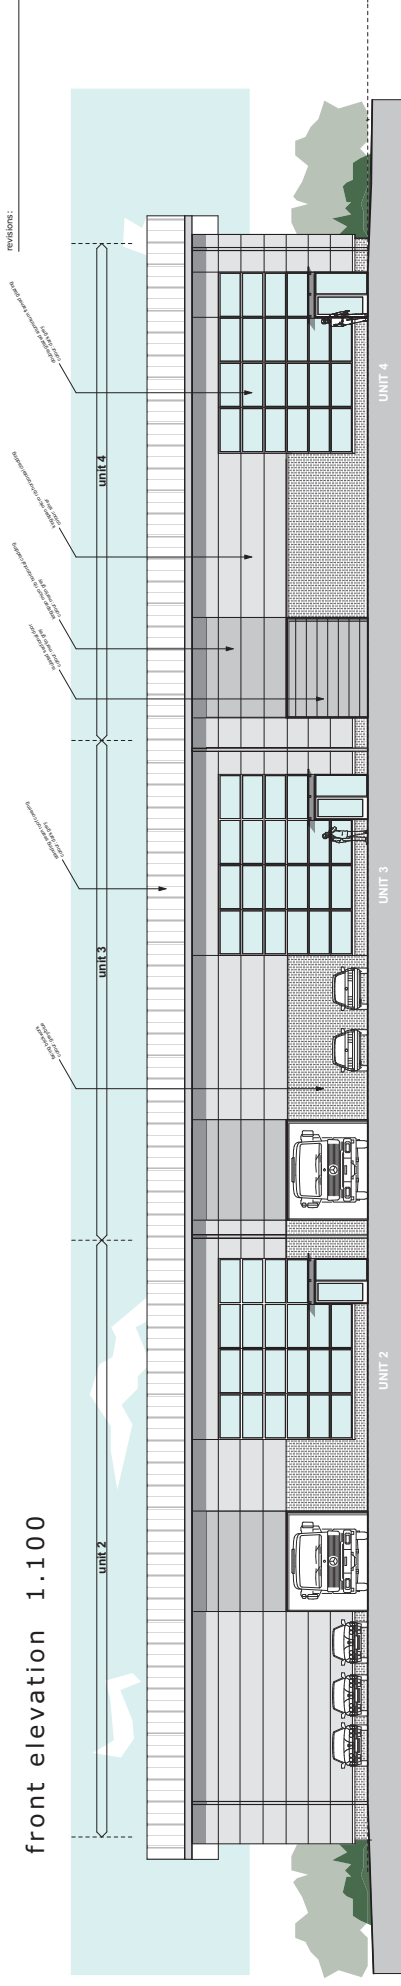


elevation to A442 1:100

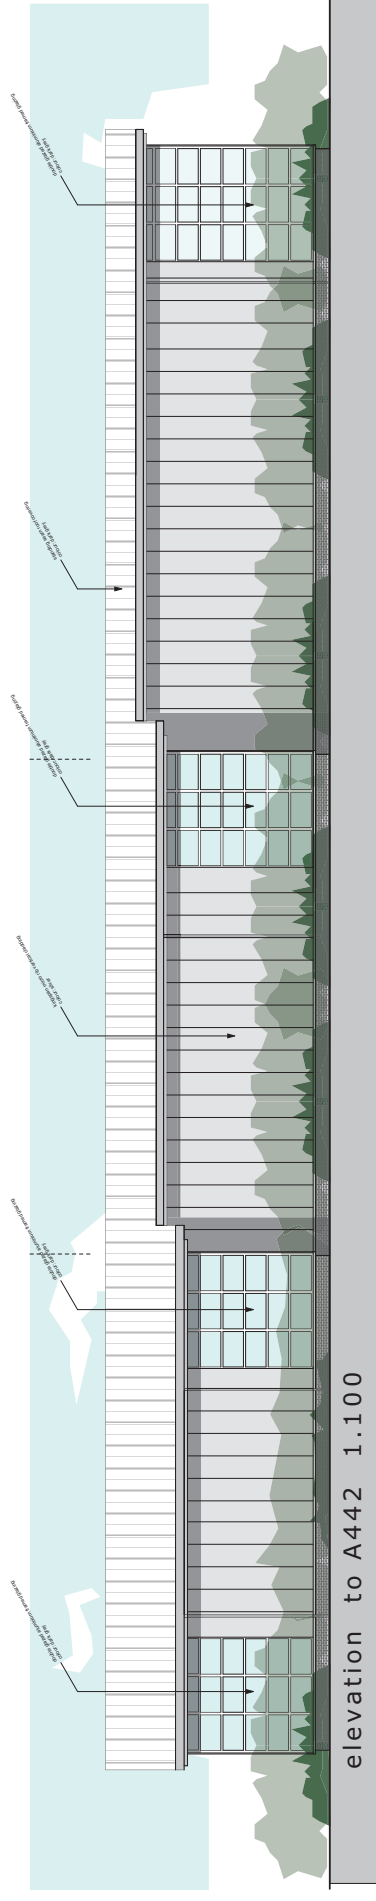

side elevation 1:100

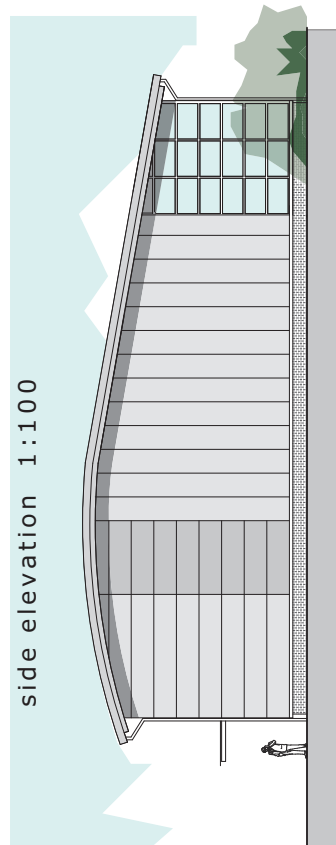

side elevation 1:100

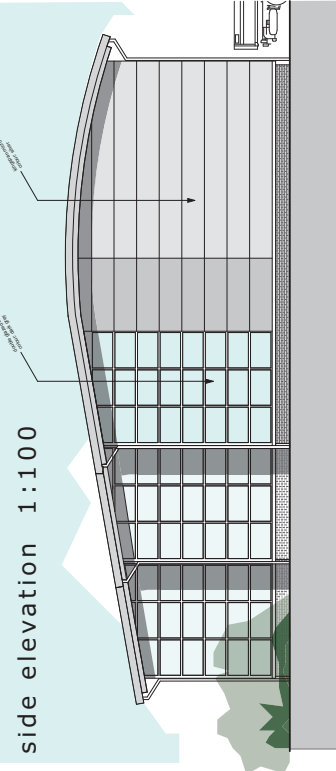

materials EMPLOYMENT UNITS

roof - slate grey composite roof panels
 walls - composite sheet wall cladding 'silver' with
 'slate grey' trims
 blue/grey brick plinth

windows - powder coated aluminium RAL 7016

campbelldriverpartnership
 architects designers surveyors

client: Euro Garages
 project: Starter Units
 location: Hadley Park Telford

sheet no:	16-161	004	C
scale:	1:100	@ A1	
date:			
drawn:			
checked:			
approved:			
email:	design@cdparchitects.co.uk		

© copyright in this drawing is vested in campbell driver partnership limited

units 2, 3 and 4 elevations