



The scaling of this drawing cannot be assured

Revision	Date	Drn	Ckd
A	27.08.15	KJ	ST
B	04.09.15	KJ	ST
C	02.11.15	ST	ST
D	18.11.15	ROR	ST
E	26.11.15	ROR	ST
F	21.12.15	ROR	ST
G	13.01.16	ROR	ST
H	16.02.16	ROR	CB
I	29.02.16	ROR	CB
J	21.04.16	CB	CB
K	26.04.16	ROR	ST

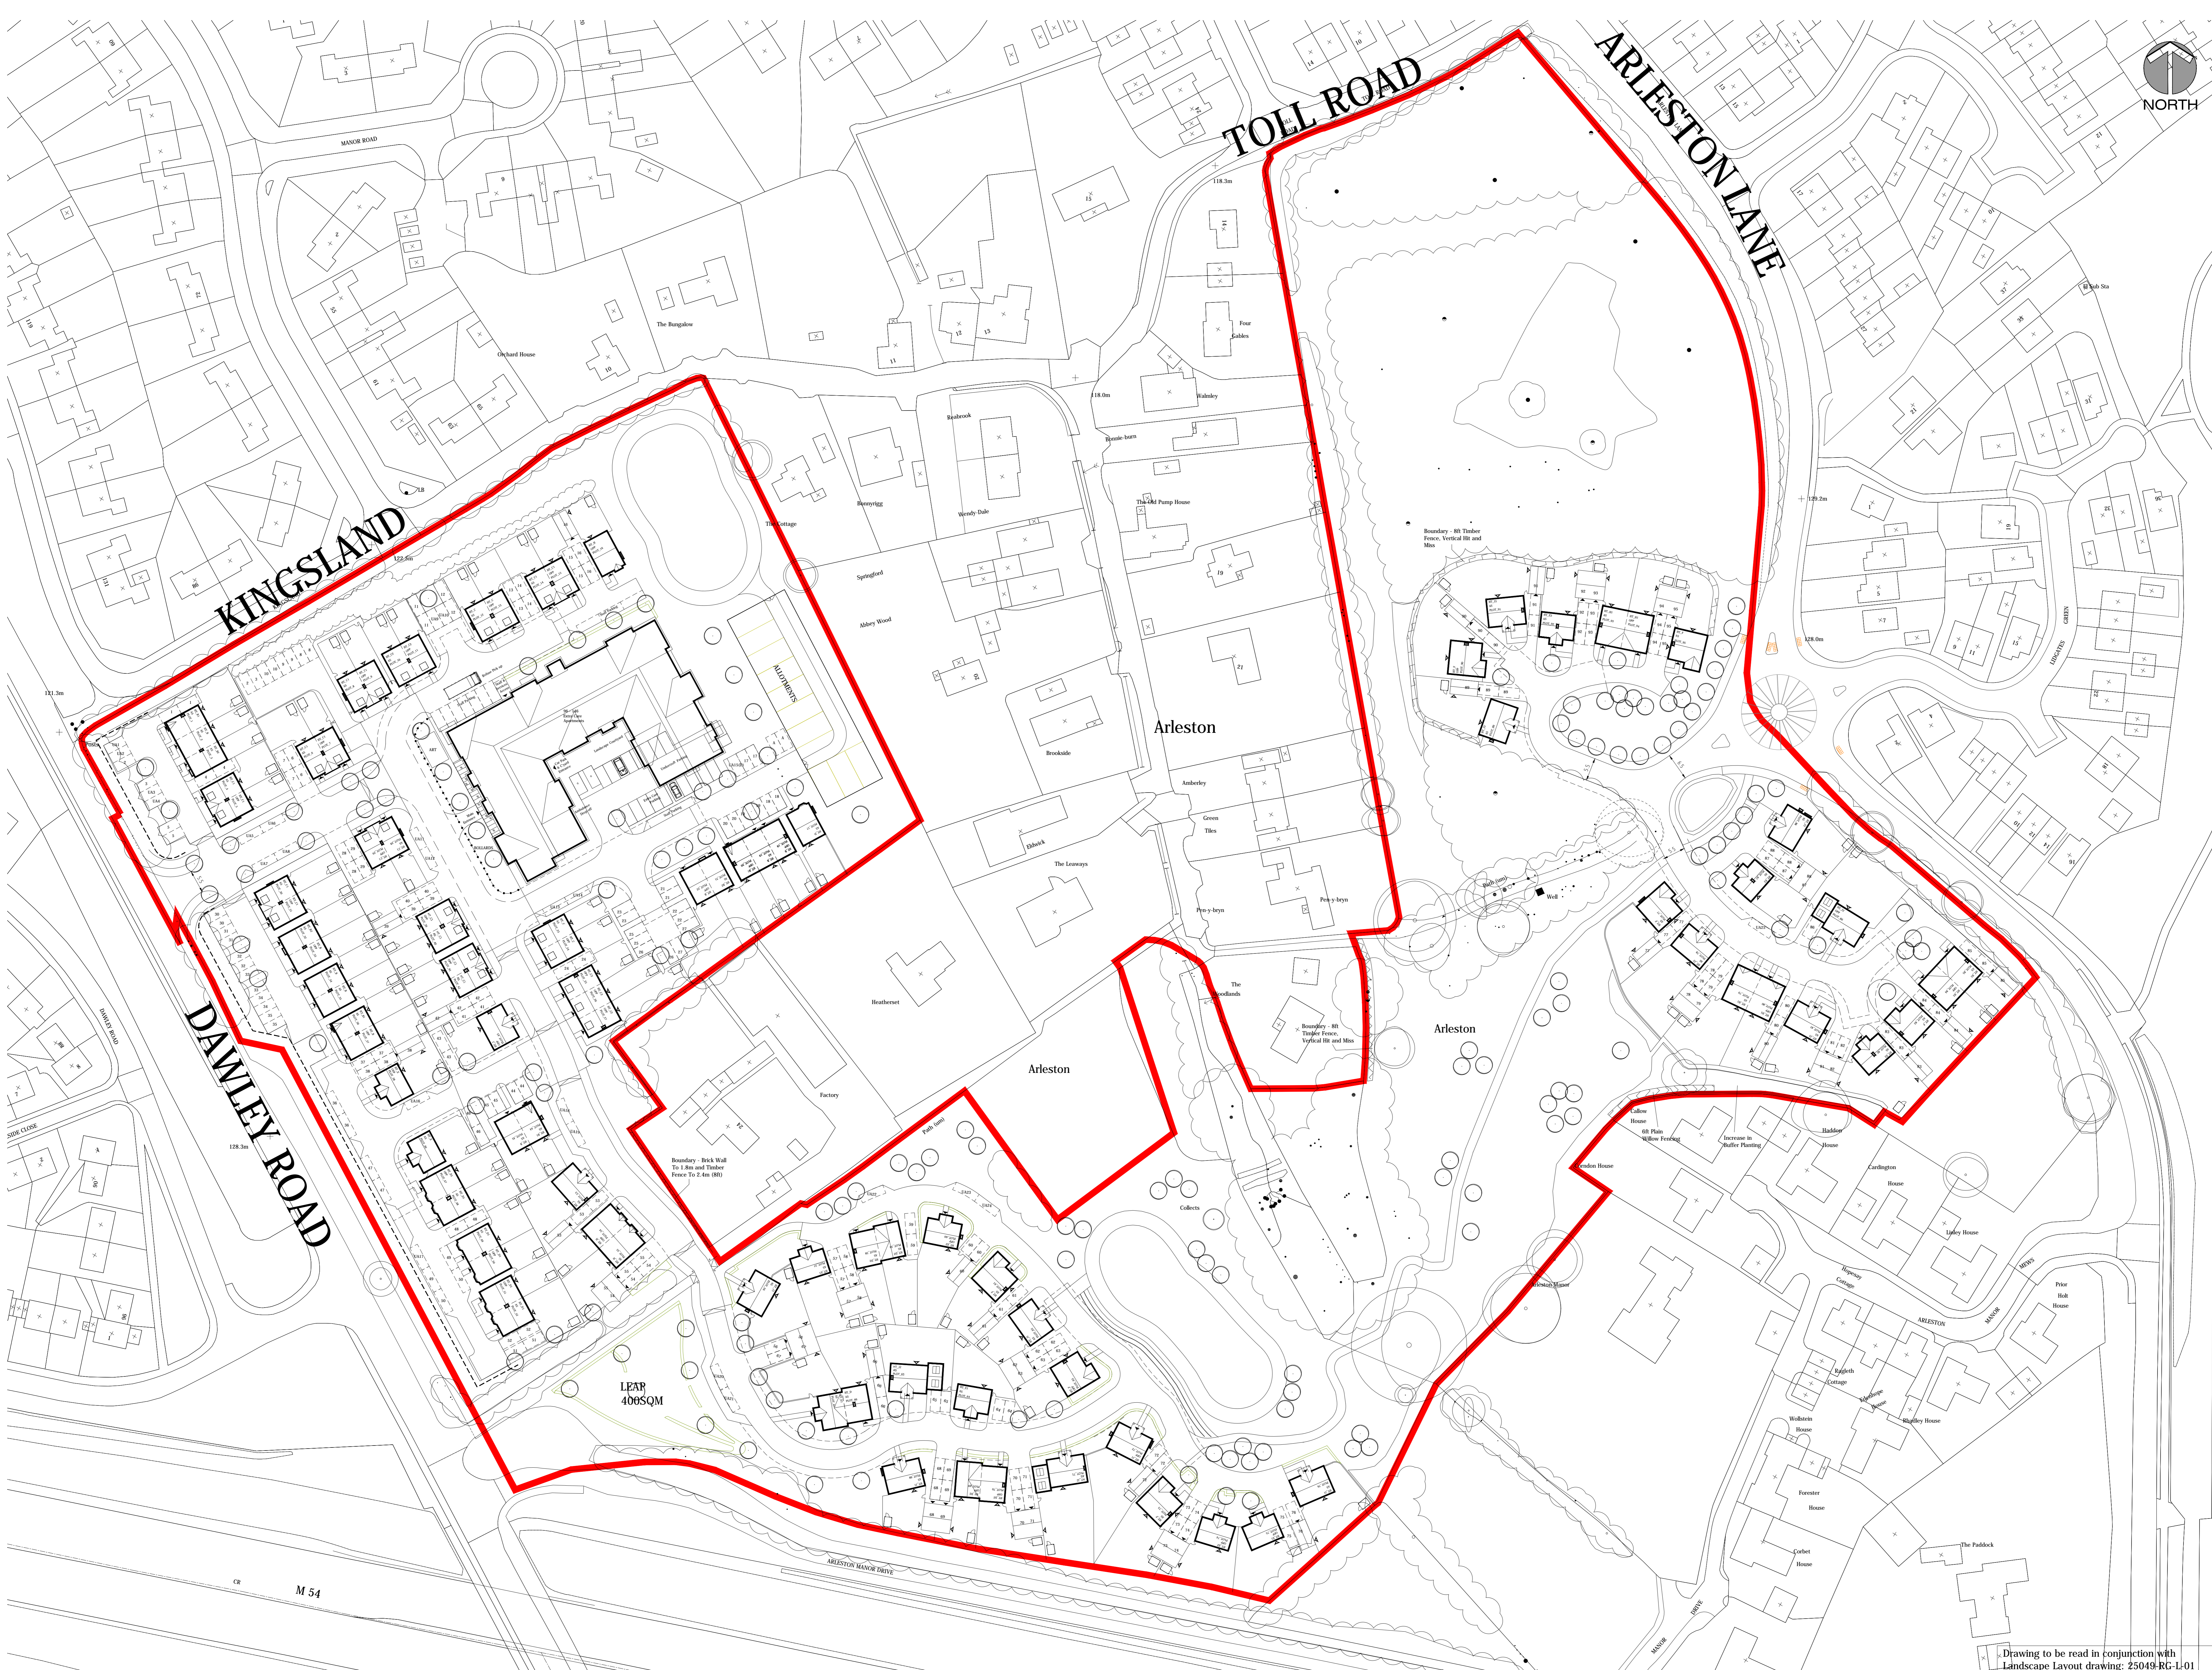

- Site Plan Key:**
- Application Boundary
 - Primary access
 - Secondary entrance
 - Allocated parking space
 - Unallocated parking space
 - Acoustic fence

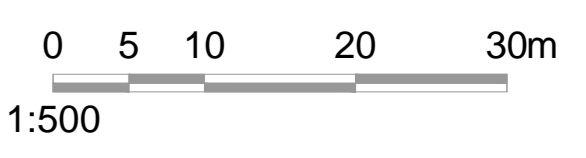

1:500

Project
Land at Arleston,
Telford
Drawing Title
Site Layout

Date	Scale	Drawn by	Check by
23.06.15	1:500@A0	ROR	ST
Project No	Drawing No	Revision	
25049	SI-02	K	



Drawing to be read in conjunction with
Landscape layout drawing: 25049-RG-L-01

Reproduced from the Ordnance Survey Map with the permission of the Controller of HMSO. Crown Copyright Reserved. Licence No. 100018278.