



The scaling of this drawing cannot be assured

Revision	Date	Drn	Ckd
A	27.08.15	KJ	ST
B	04.09.15	KJ	ST
C	02.11.15	ST	ST
D	18.11.15	ROR	ST
E	26.11.15	ROR	ST
F	21.12.15	ROR	ST
G	13.01.16	ROR	ST
H	16.02.16	ROR	CB
I	29.02.16	ROR	CB

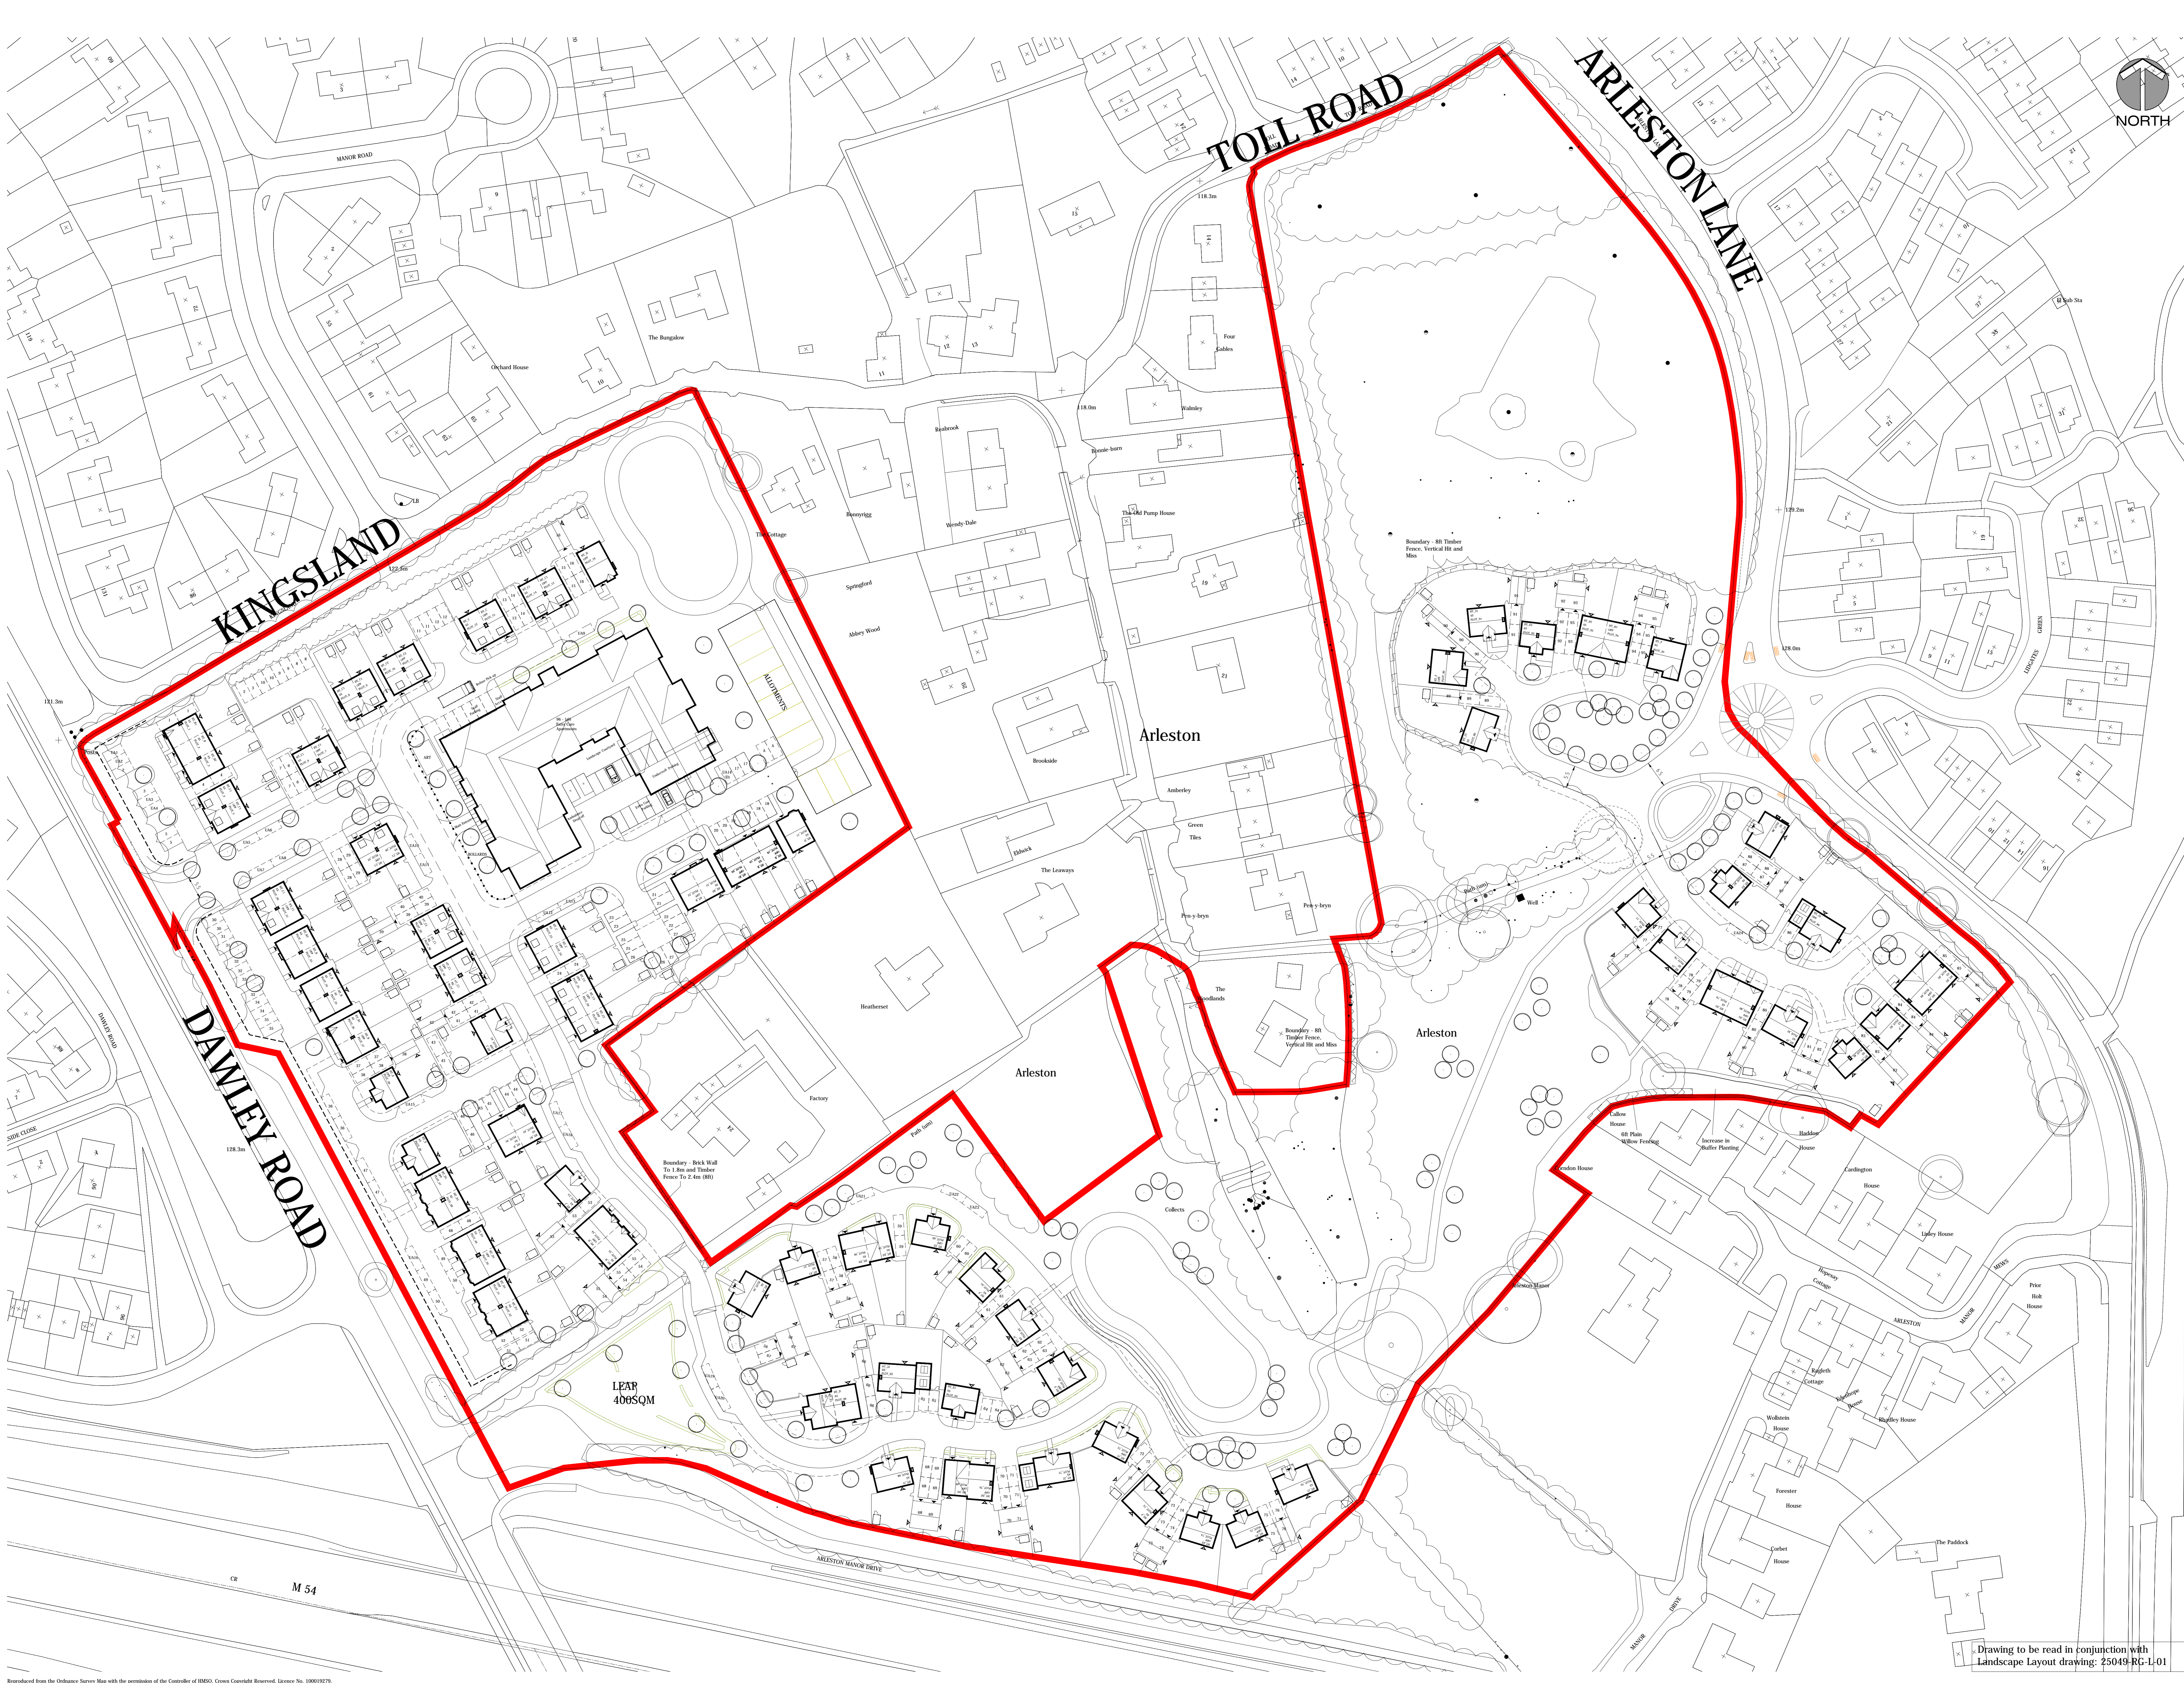

- Site Plan Key:**
- Application Boundary
 - Primary access
 - Secondary entrance
 - Allocated parking space
 - Unallocated parking space
 - Acoustic fence

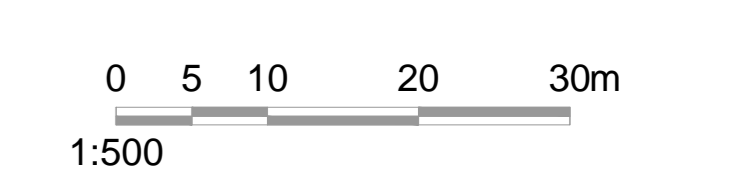

Project
**Land at Arleston,
 Telford**
 Drawing Title
Site Layout

Date 23.06.15	Scale 1:500@A0	Drawn by ROR	Check by CB
Project No 25049	Drawing No SI-02	Revision I	

BARTON WILLMORE
 Planning • Master Planning & Urban Design
 Architecture • Landscape Planning & Design • Project Services
 Environmental & Sustainability Assessment • Historic Design
 bartonwillmore.co.uk