

The Builder is to check and verify all buildings and site dimensions, levels and sewer invert levels prior to commencement of work.
 Do not scale off this drawing, work to figured dimensions only.
 This drawing must be read and checked with all structural and relevant specialist drawings.
 The Builder is to comply in all respects with the current Building Regulations and latest Codes of Practice.



Existing Ground Level
 [Levels to be Altered + Ground Levelled]

Datum +60.0

Proposed Rear Elevation [Facing North]
 [Scale 1:100]



Existing Building FFL

Existing Ground Level
 [Level Taken Through Car Park]

Datum +60.0

Proposed Front Elevation [Facing South]
 [Scale 1:100]


Revisions		
No.	Description	Date
A	General Amendments	27/03/2017



Existing Ground Level
 [Levels to be Altered + Ground Levelled]

Datum +60.0

Proposed Side Elevation [Facing West]
 [Scale 1:100]

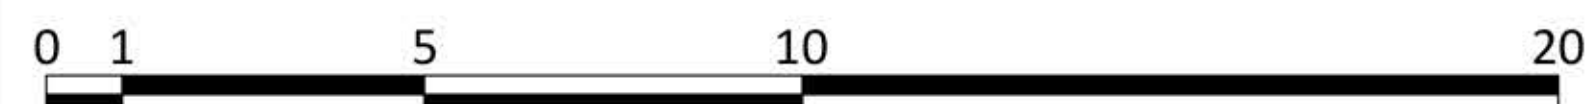

Rotherwood Group,
 Roden Hall, Roden, Telford

New Build Residential
 Care Development



Ritchie & Ritchie Architects LLP

The Manor House, Lichfield Street, Tamworth,
 Staffordshire, B79 7QF
 +44 (0)1827 62251
 www.randrarchitects.co.uk



Proposed Elevations
 Sheet 1 of 2

Scale	Date	Drawn	Job	Drawing
1:100 A1	July 16	KAL	7455	450A