




FRONT ELEVATION 1:100

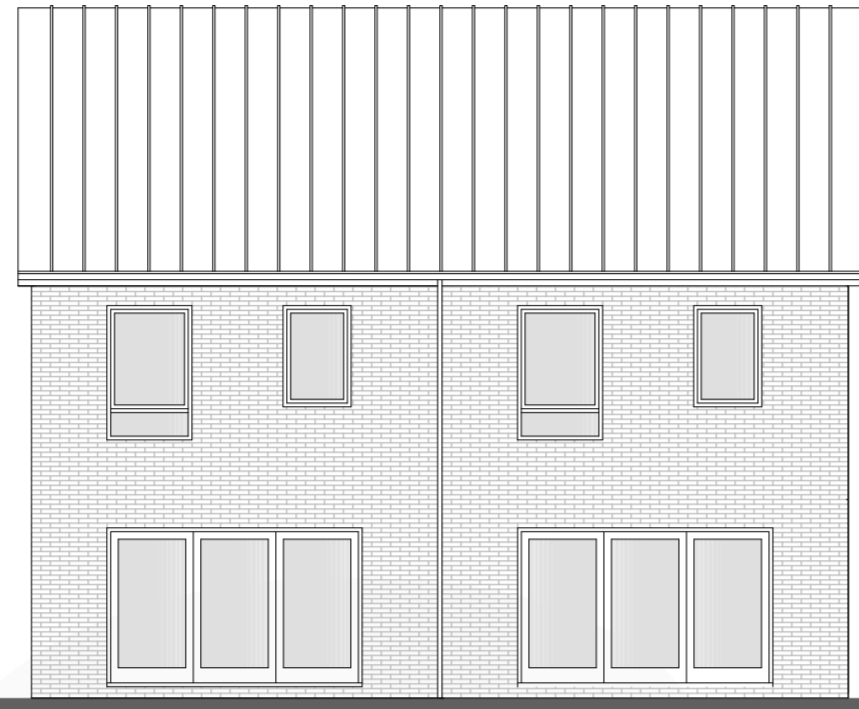


REAR ELEVATION 1:100

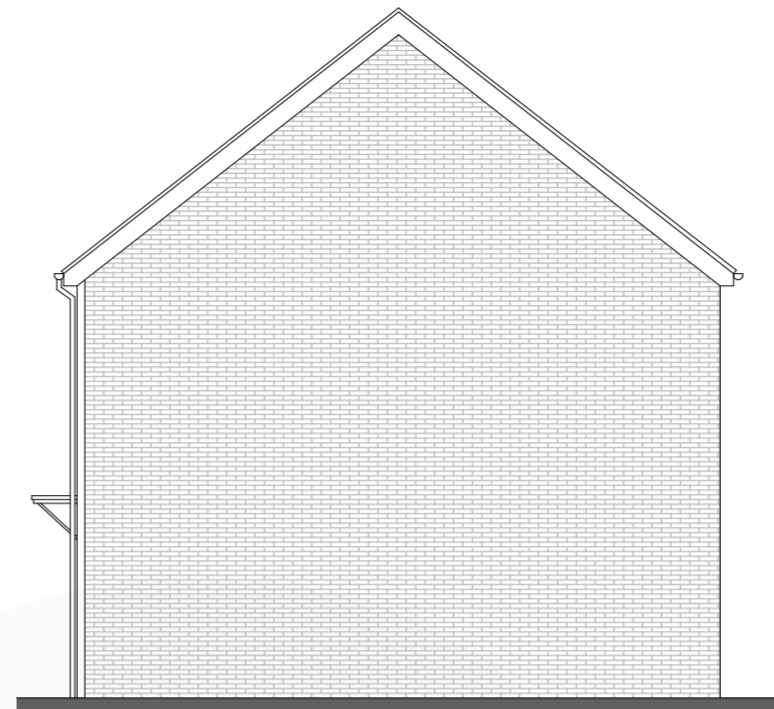

SIDE ELEVATION 1:100

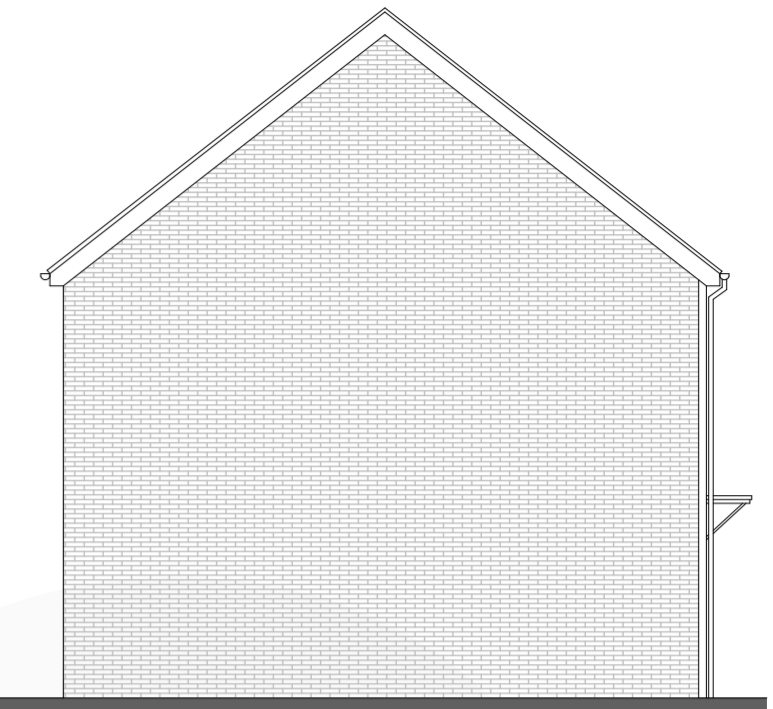

SIDE ELEVATION 1:100

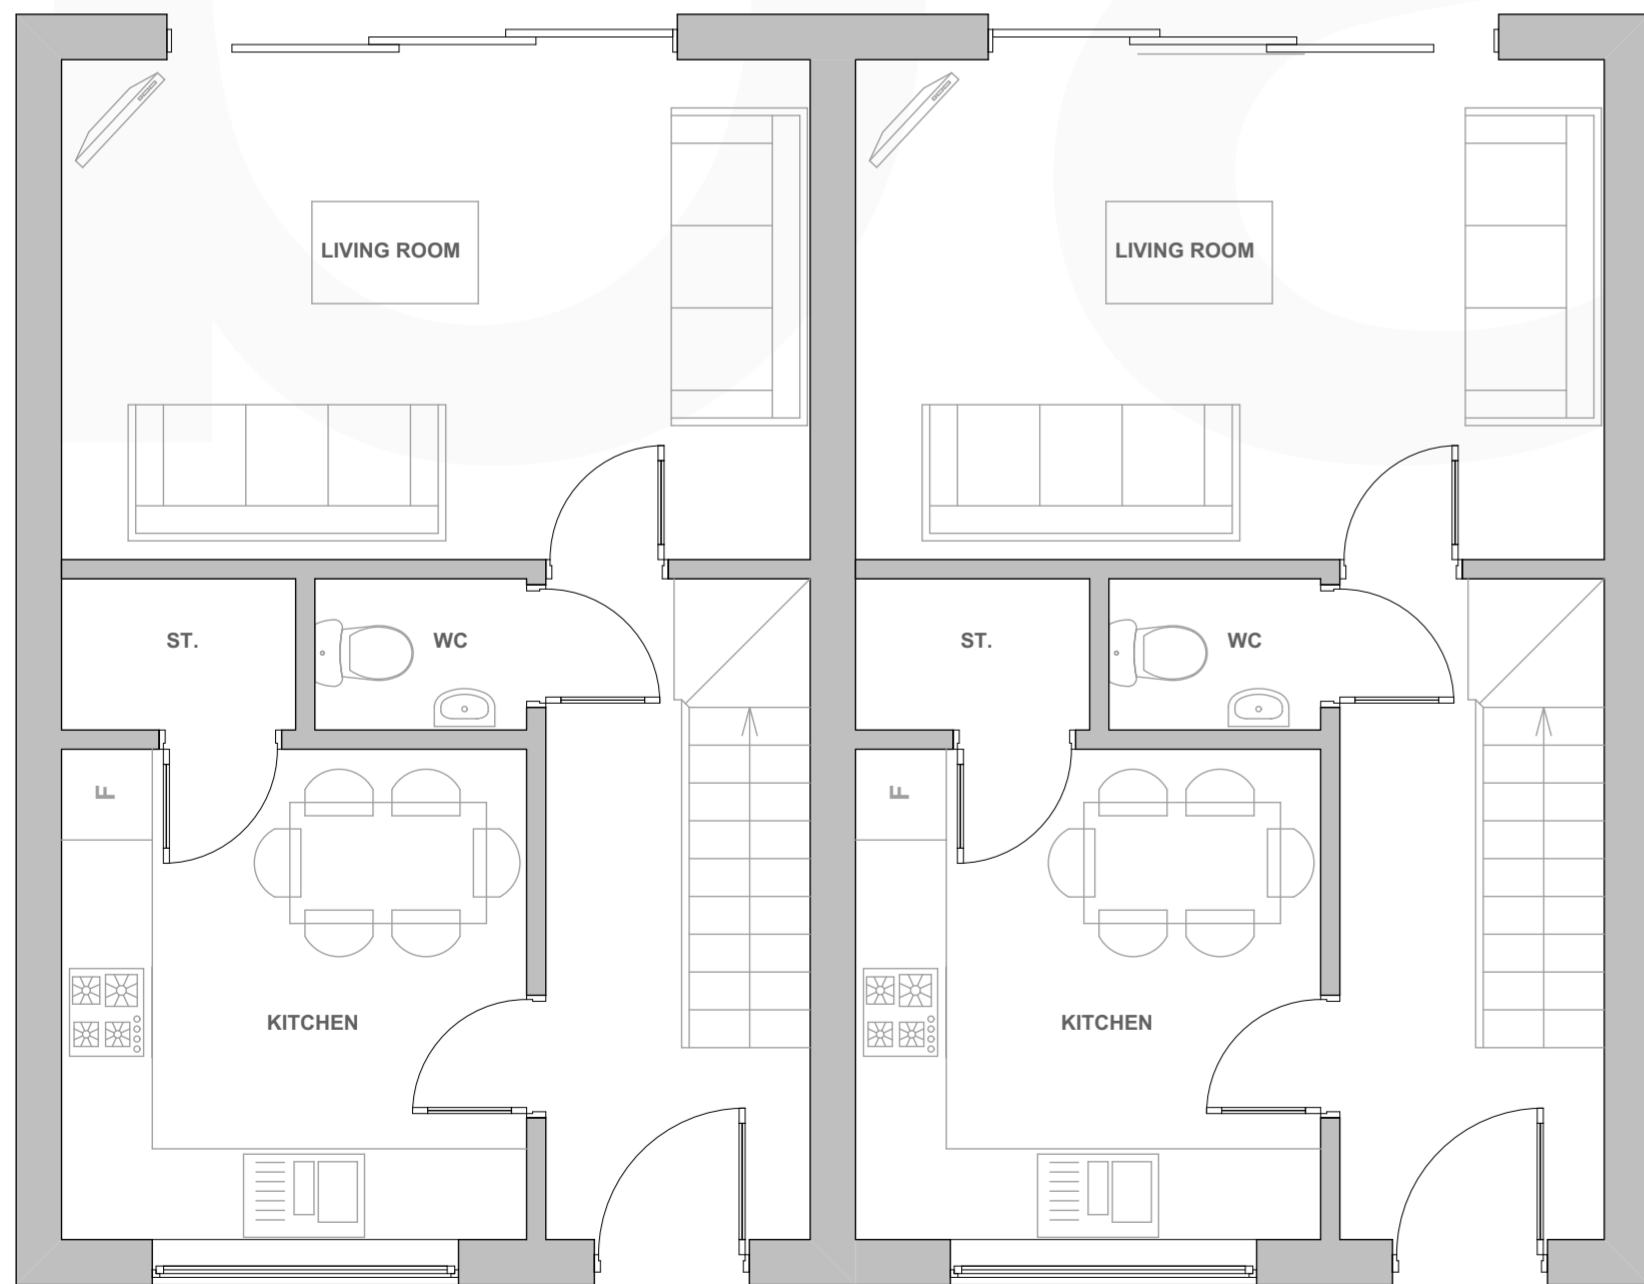

GROUND FLOOR PLAN 1:50



FIRST FLOOR PLAN 1:50

GROUND FLOOR GIA - 39m²
FIRST FLOOR GIA - 39m²

TOTAL GIA : 78m²

Rev No.	Date.	Rev.	By.	Chk.
C	03.02.14	Size of dwelling reduced	HR	
B	21.07.14	Rear doors amended to sliding doors	HR	
A	14.02.14	Amended further to planning officers' comments	HR	CH

PLANNING

Scale.	Date.	Drawn by.	Chk.
1:50/100@A2	DEC '13	HR	CH



Project Title.		
THE RED LION		
Client.		
MR W STONE		
Drawing Title.		
THREE BED HOUSE TYPE		
Project No.	Drawing No.	Revision.
BA1086	PL-004	C

base Architecture and Design is a registered Limited Company

