



PLOTS 7,8 & 9

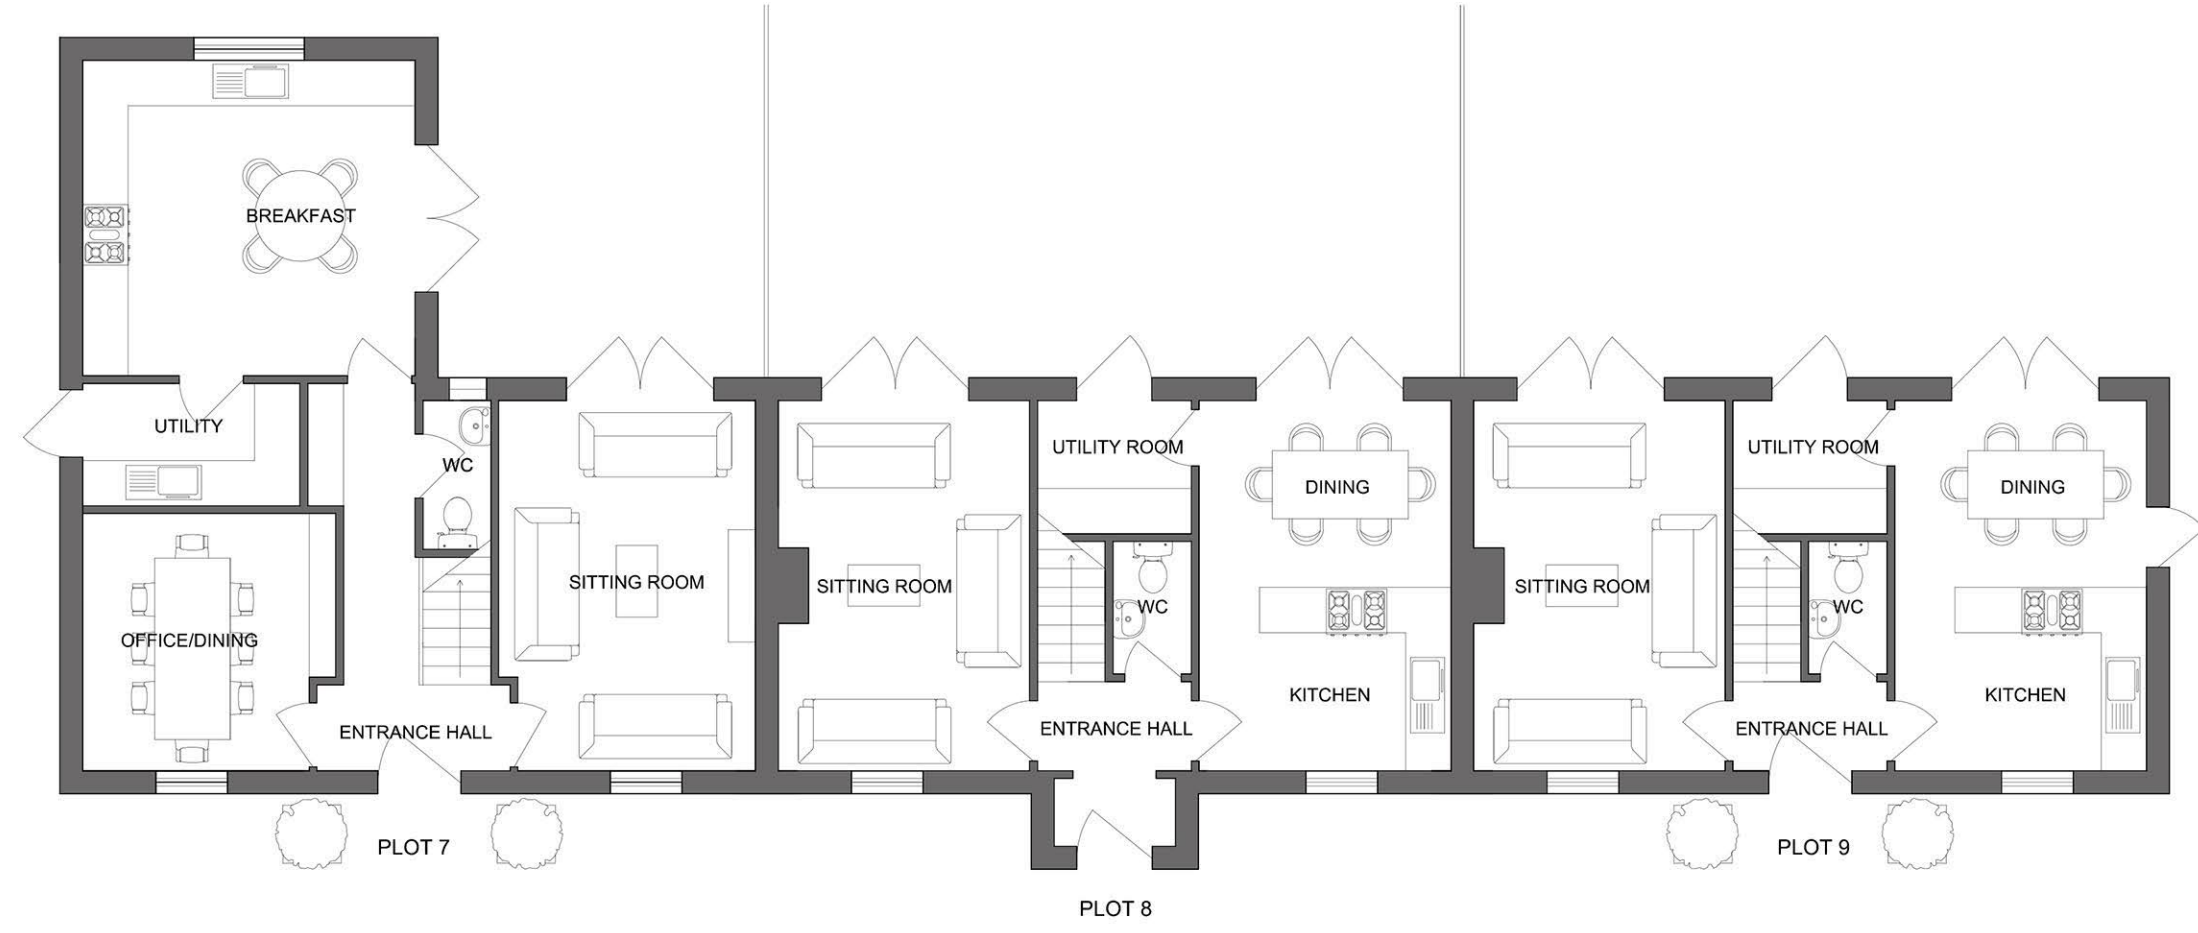


PROPOSED GROUND FLOOR PLAN

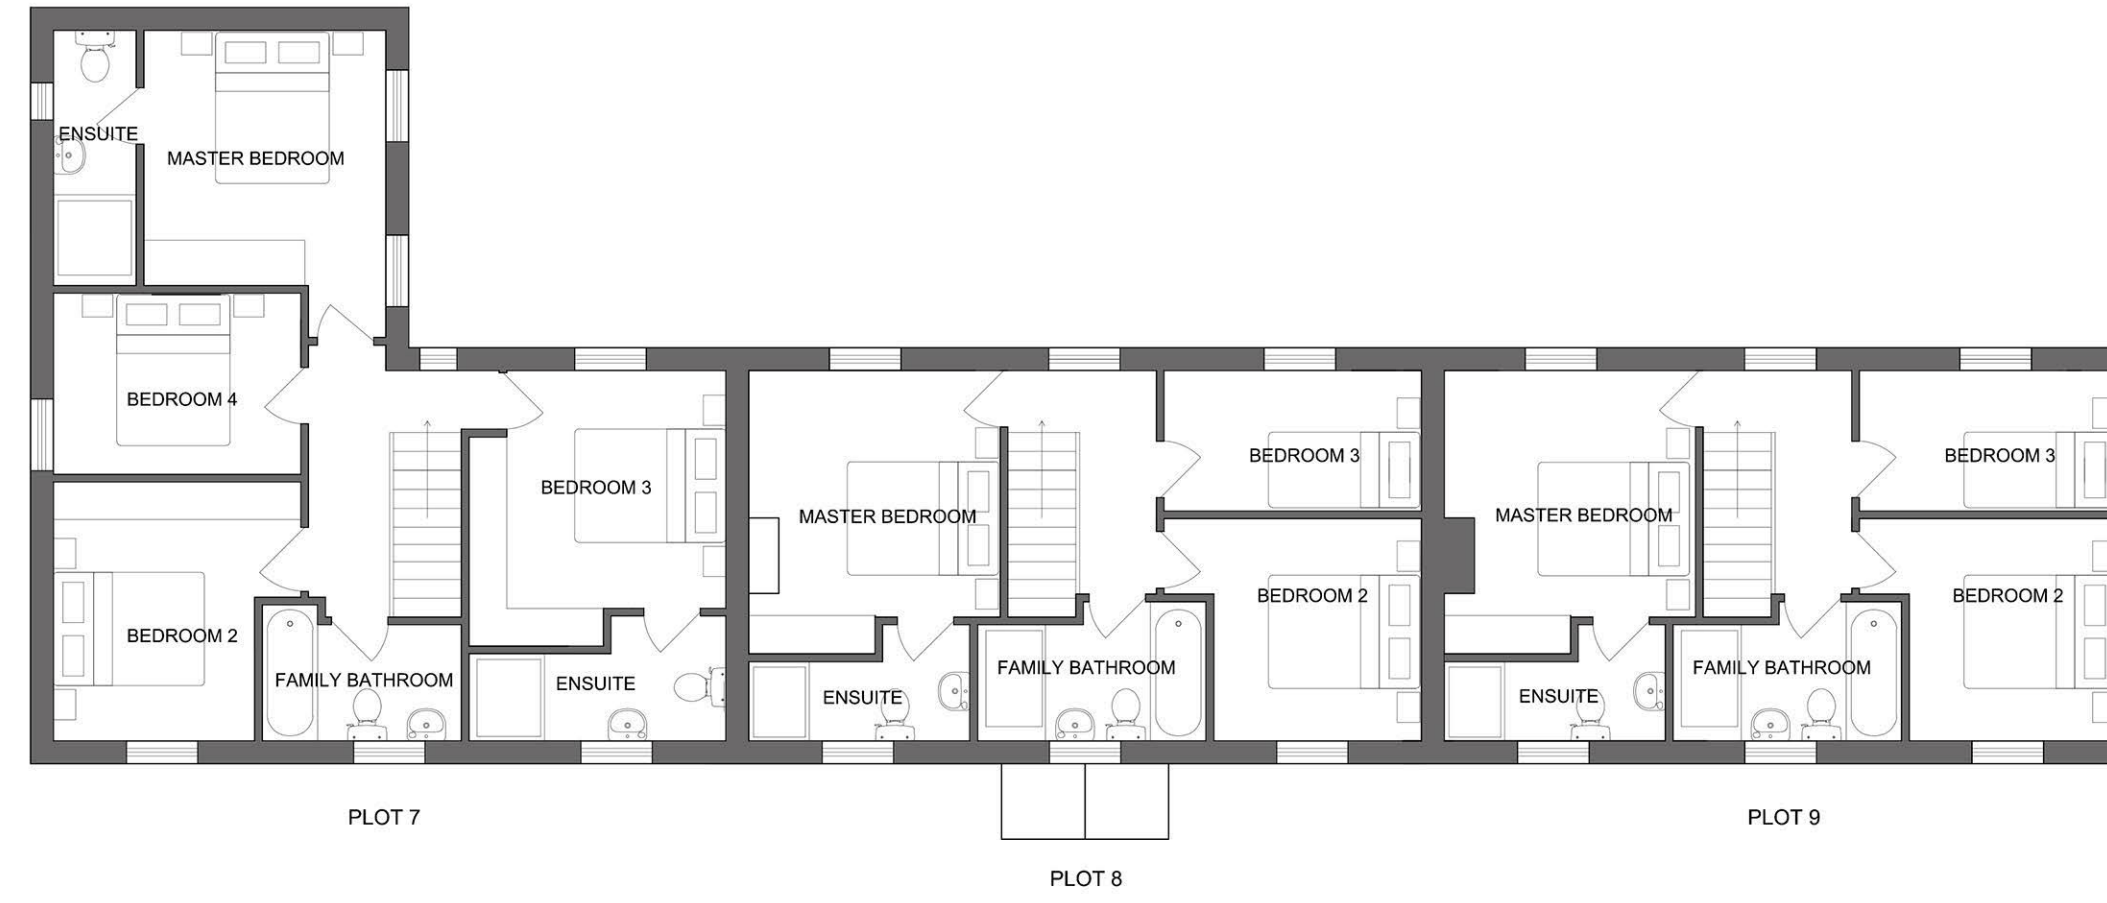

PROPOSED FIRST FLOOR PLAN



PLOT 7 OVERALL LIVING SPACE - 126.8m²
 PLOT 8 & 9 OVERALL LIVING SPACE - 87.2m²

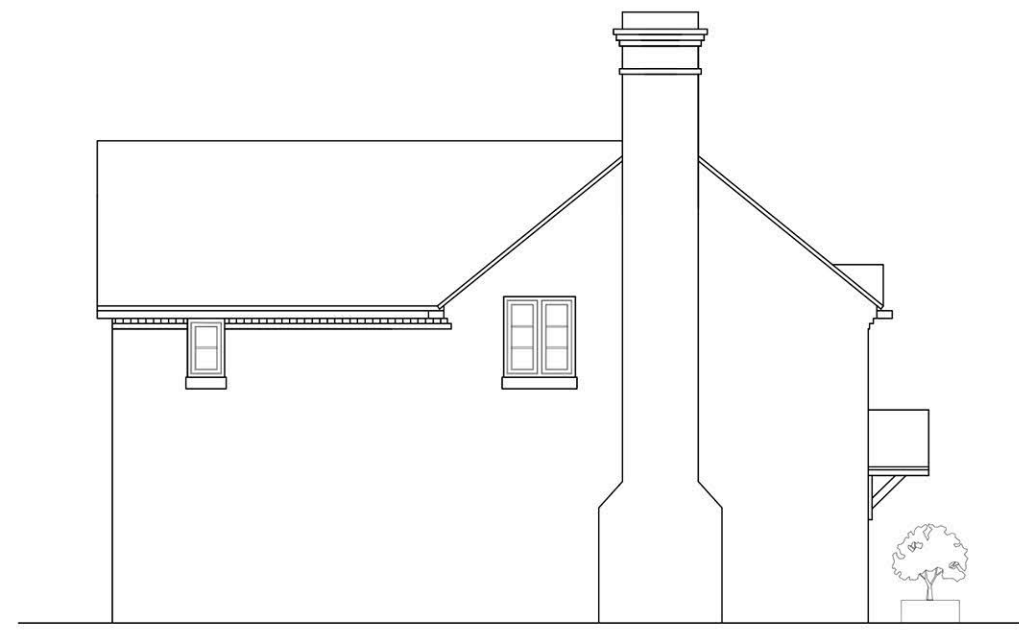


PROPOSED END ELEVATION



PROPOSED FRONT ELEVATION



PROPOSED END ELEVATION

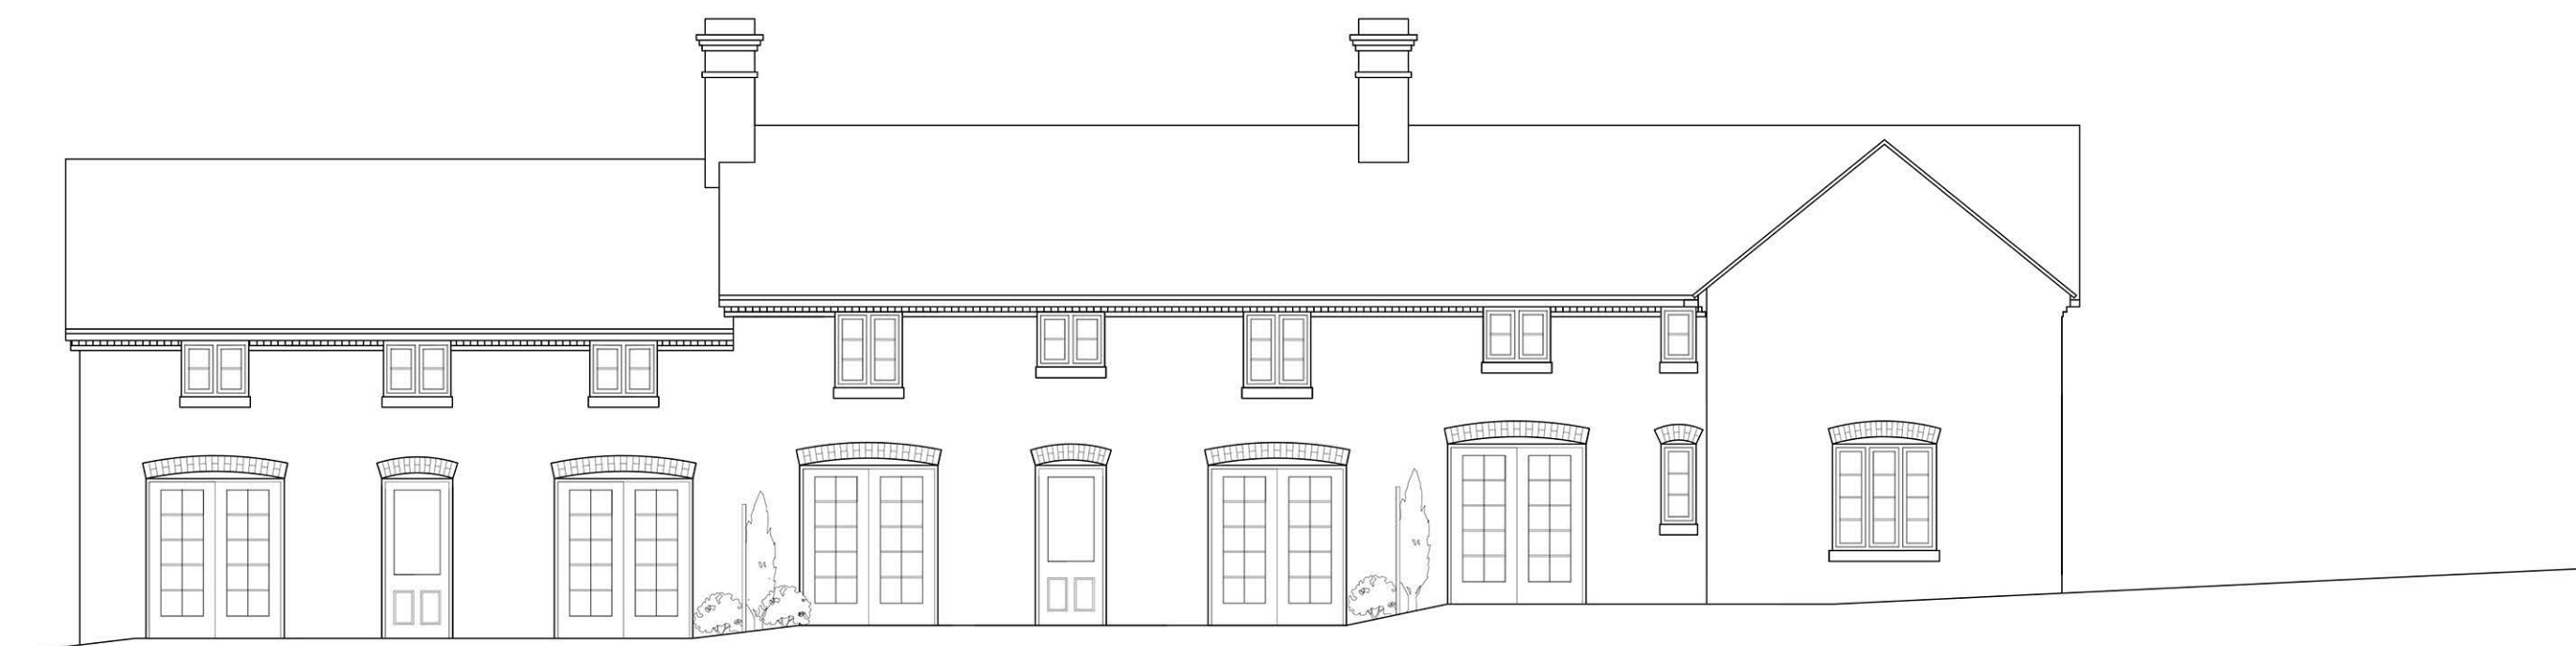

PROPOSED REAR ELEVATION

REV A Window added to WC & landing on plot 7 27.01.15

CLIENT	Eternity Developments Ltd		
PROJECT	Horsehay Development		
TITLE	Proposed - PLOT 7,8 & 9		
JOB No.	901	DWG No.	09
SCALE	1:100 @ A1	DATE	26.01.15
DRAWN	VB	REVISION	A

MOSS. CO.
 LLP.

BROOKSIDE - PLEALEY - SHREWSBURY - SY5 0UY
 TEL 01743 792985
 E-mail - graham@mosscompany.co.uk

DO NOT SCALE FROM THIS DRAWING.
 ALL DIMENSIONS ARE TO BE CHECKED ON SITE.