


# PLANNING


© Copyright

NOTES:  
THIS DRAWING, IDEAS AND CONCEPTS ARE COPYRIGHT OF THE JOHNSON AND WRIGHT PARTNERSHIP LTD AND NOT TO BE REPRODUCED EXCEPT BY WRITTEN PERMISSION  
ALL DIMENSIONS TO BE CHECKED ON SITE AND ANY DISCREPANCIES AND DO NOT SCALE DRAWING. IF IN DOUBT ASK


## Second Floor

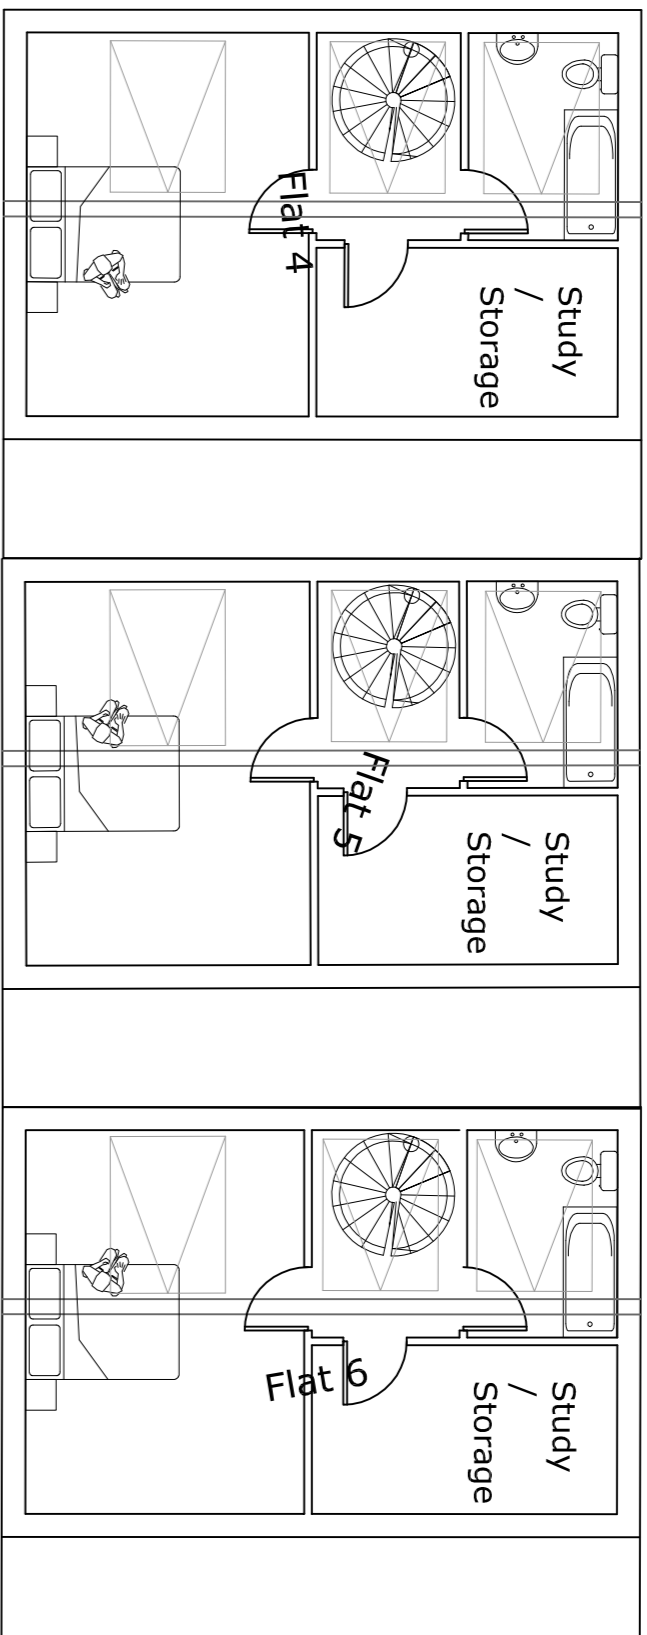


## First Floor

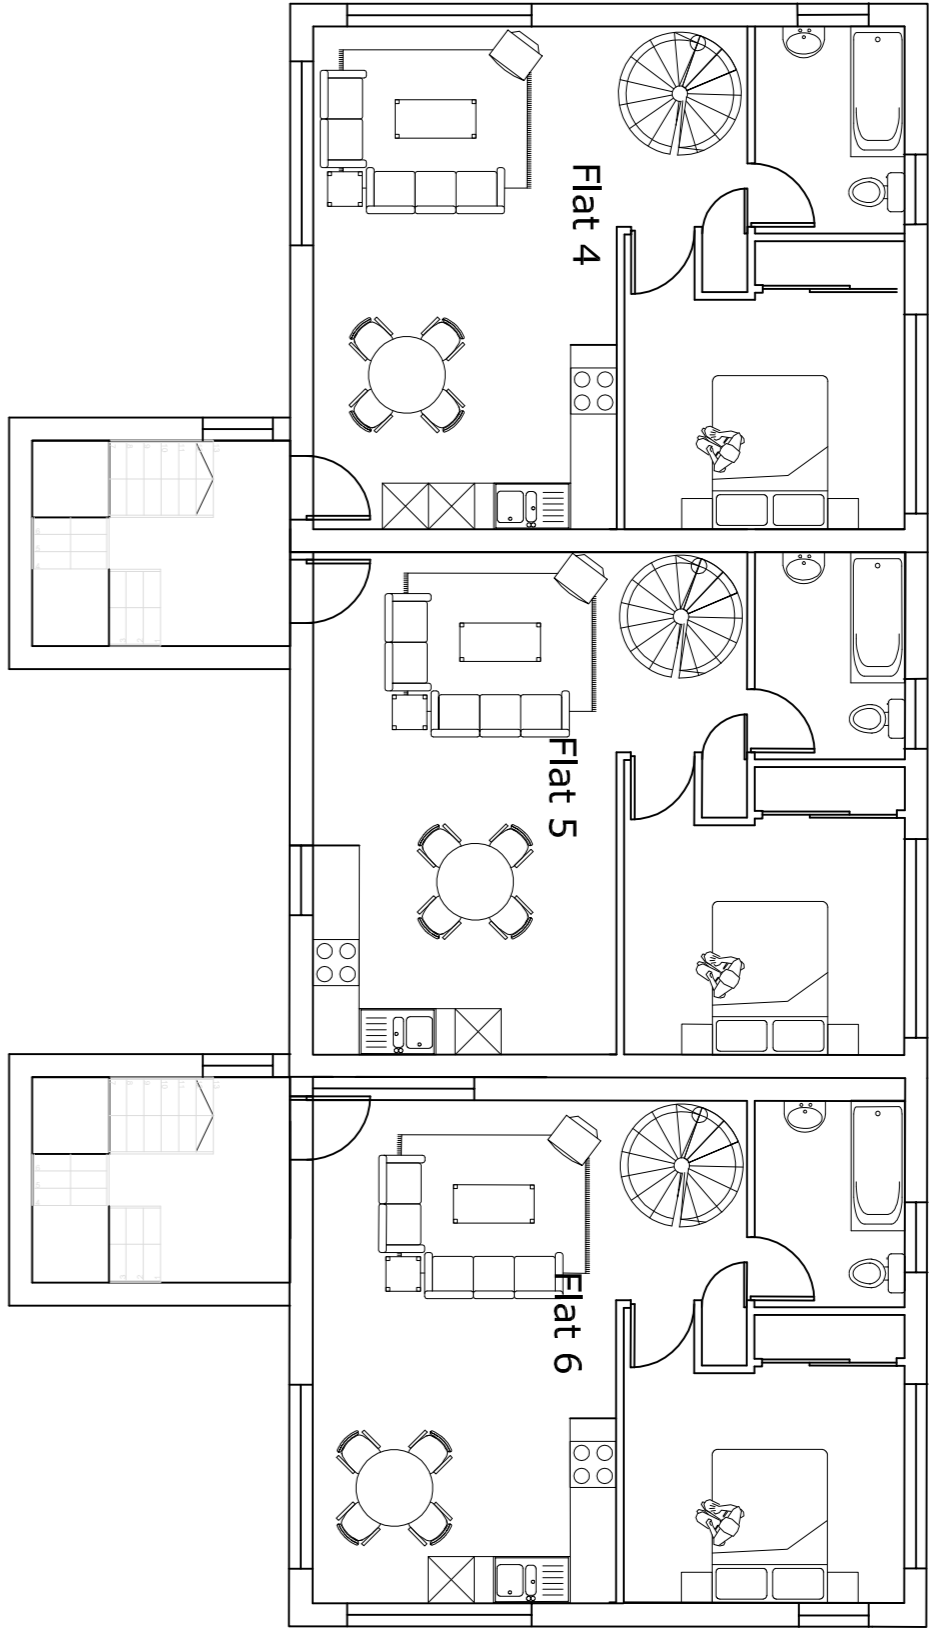

## Ground Floor

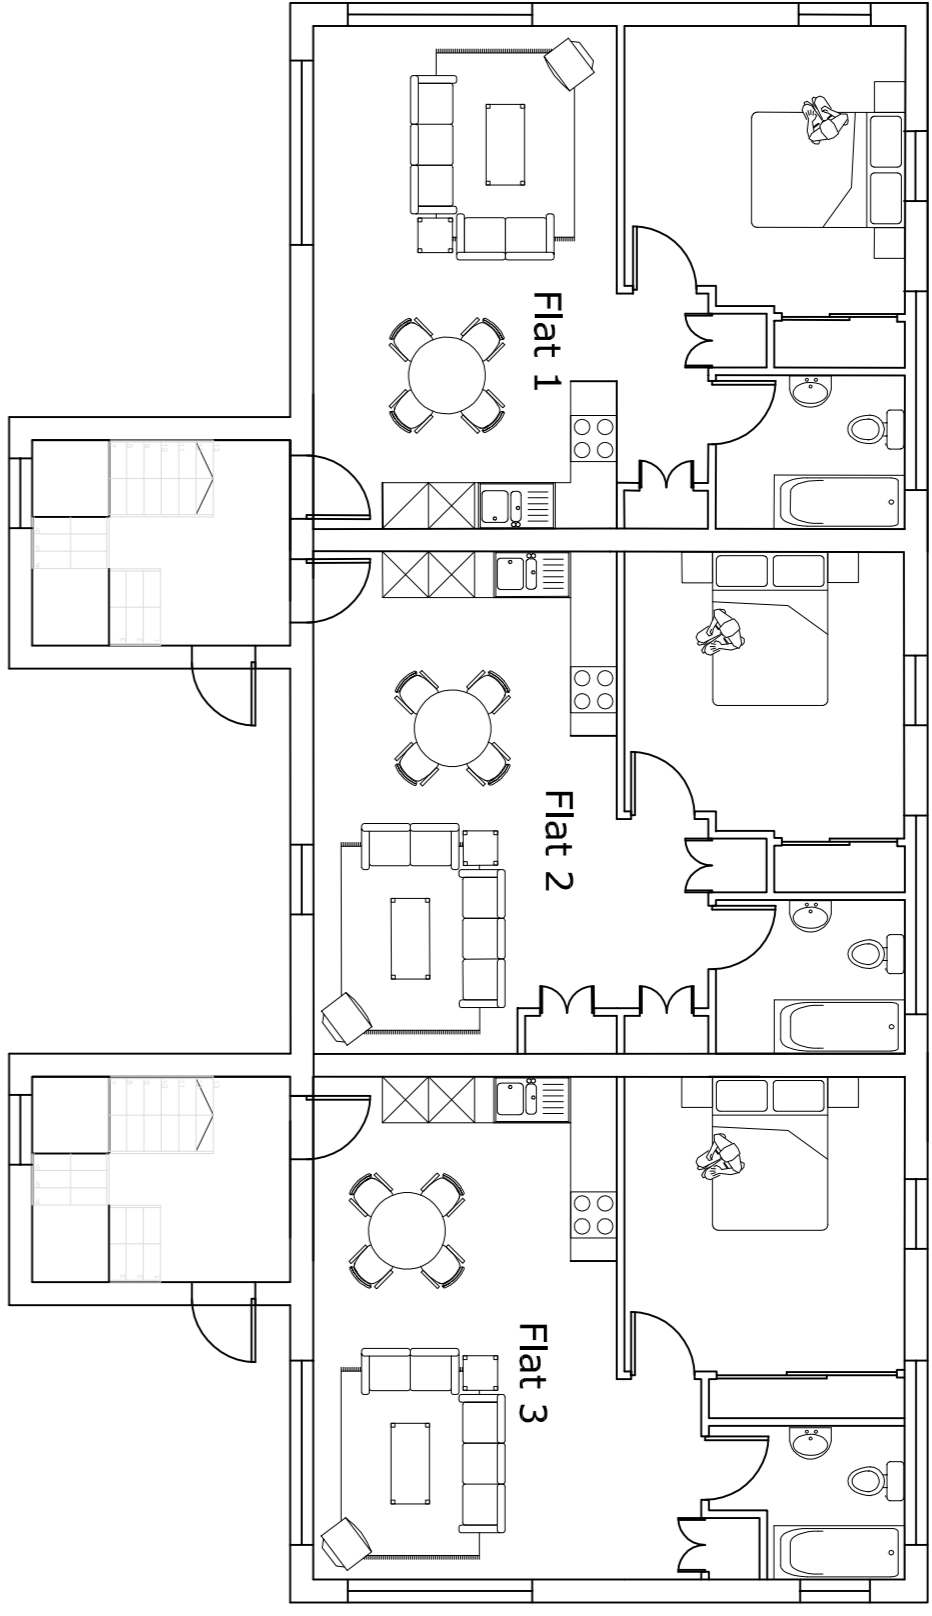


# Elevations

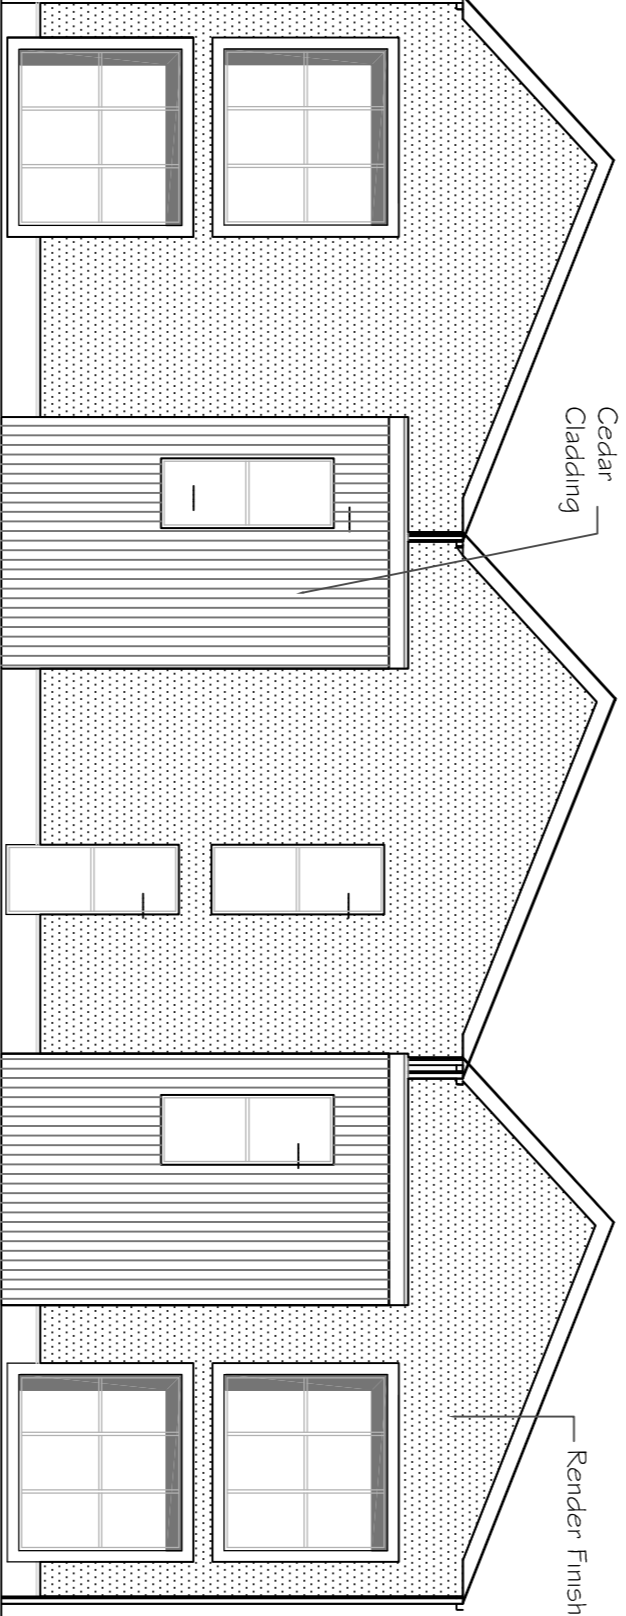

South Elevation



North Elevation

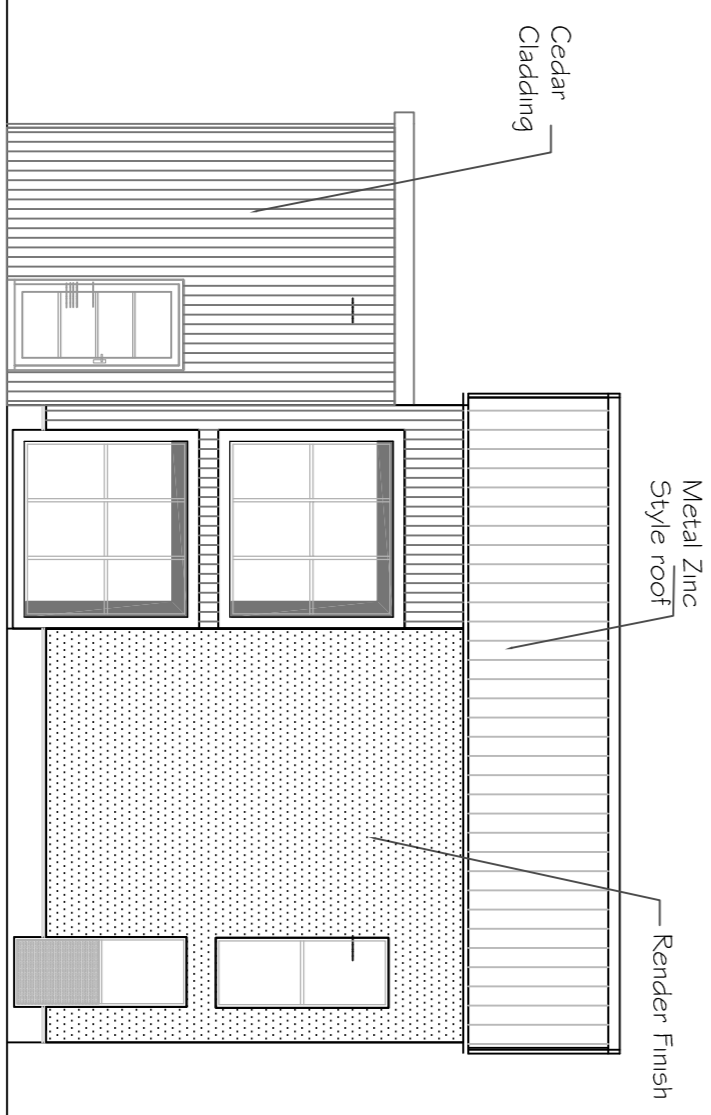


East Elevation



West Elevation

Please Google search for 'Johnson Design Partnership Ltd'

**JOHNSON**  
DESIGN PARTNERSHIP LTD

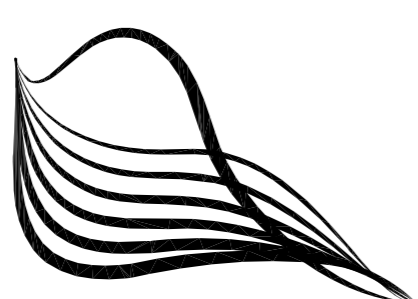

Johnson House  
Station Lane  
Bridgnorth  
Shropshire  
WV16 5DP  
Tel: 01746 788191  
Fax: 01746 788515

Hamilton House  
Mableton Place,  
Bloomsbury  
LONDON  
WC1H 9BD  
Tel: 020 7953 0418

Client:  
Scott Hughes  
Horseshay Development

Drawing Title: Flats - Proposed Plans and Elevations  
Scale: A1 @ 1:100  
Drawing No. Project No. Revision: REV C

# Apartment Plans

Date: Drawn by: Check by: