




Front Elevation




Rear Elevation

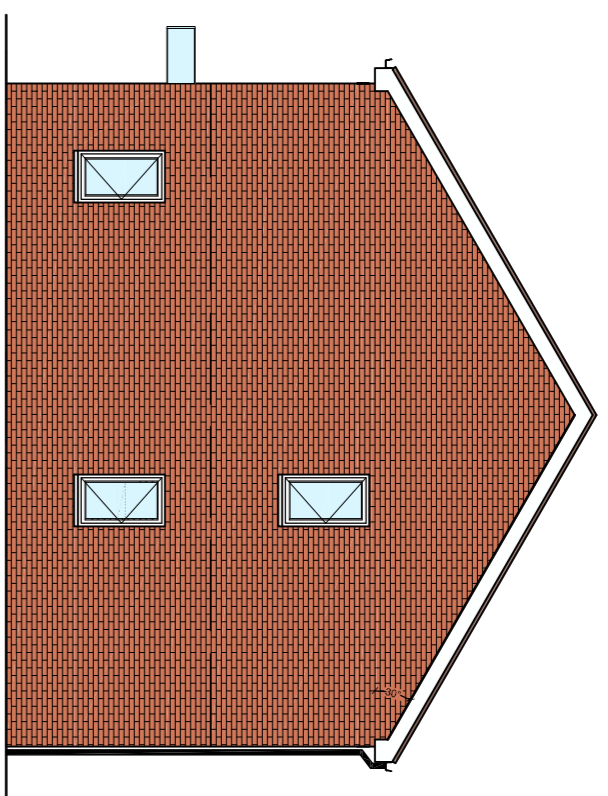


Gable Elevations
Scale 1:100

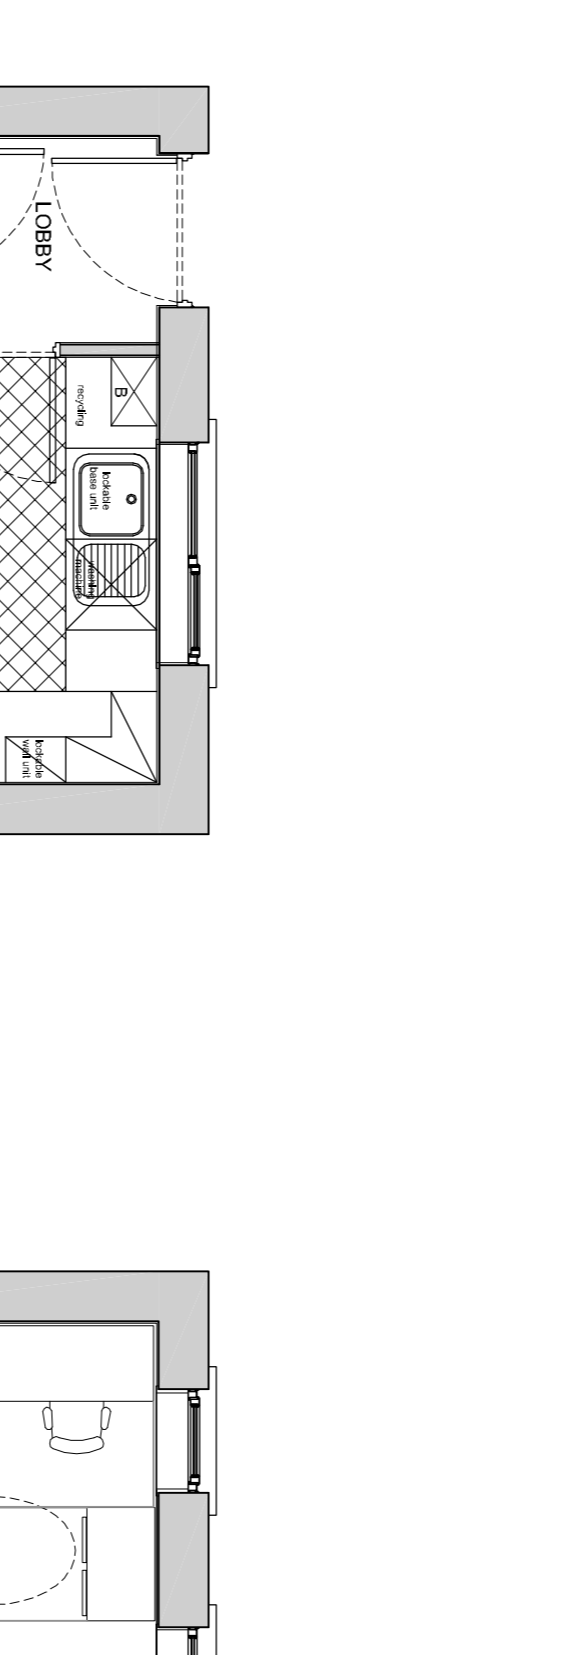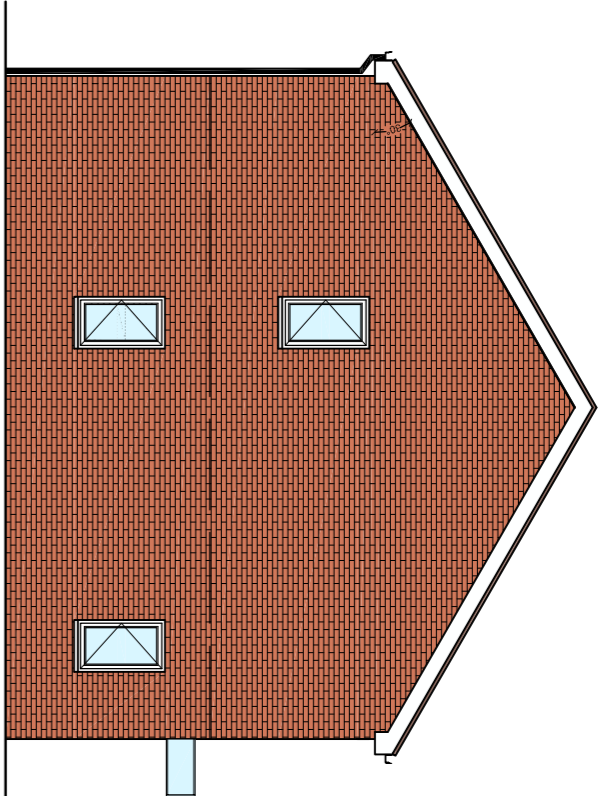

Window to plots:
9, 11, 12, 15, 17, 18,
20, 22, 24, 27, 28, 30,
31, 32, 33, 41, 42, 44,
45, 46, 27, 41, 42, 44,
58, 59, 61, 62, 63, 65,
66, 67

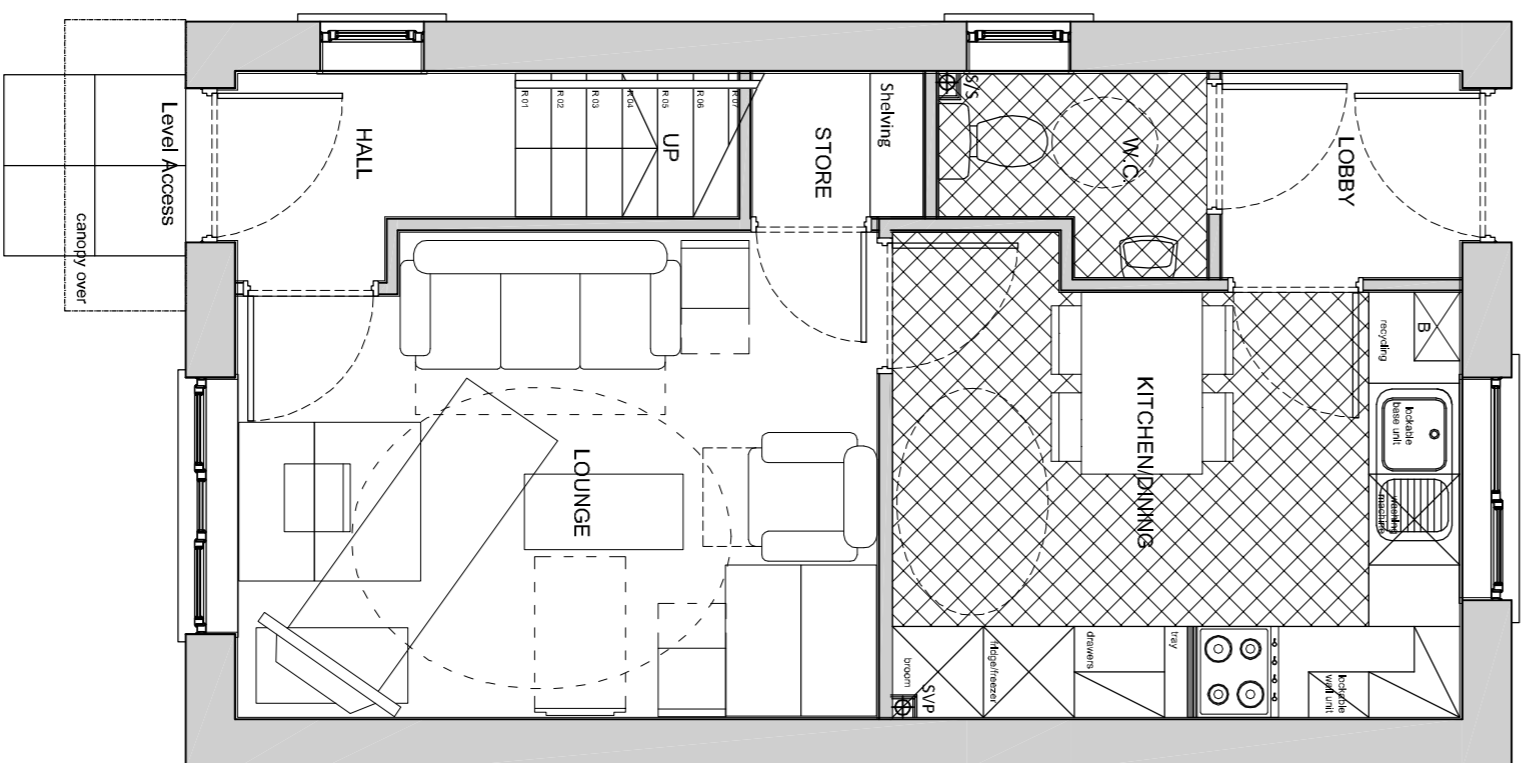


Window to plots:
9, 11, 12, 15, 17, 18,
20, 22, 24, 27, 28, 30,
31, 32, 33, 41, 42, 44,
45, 46, 27, 41, 42, 44,
58, 59, 61, 62, 63, 65,
66, 67

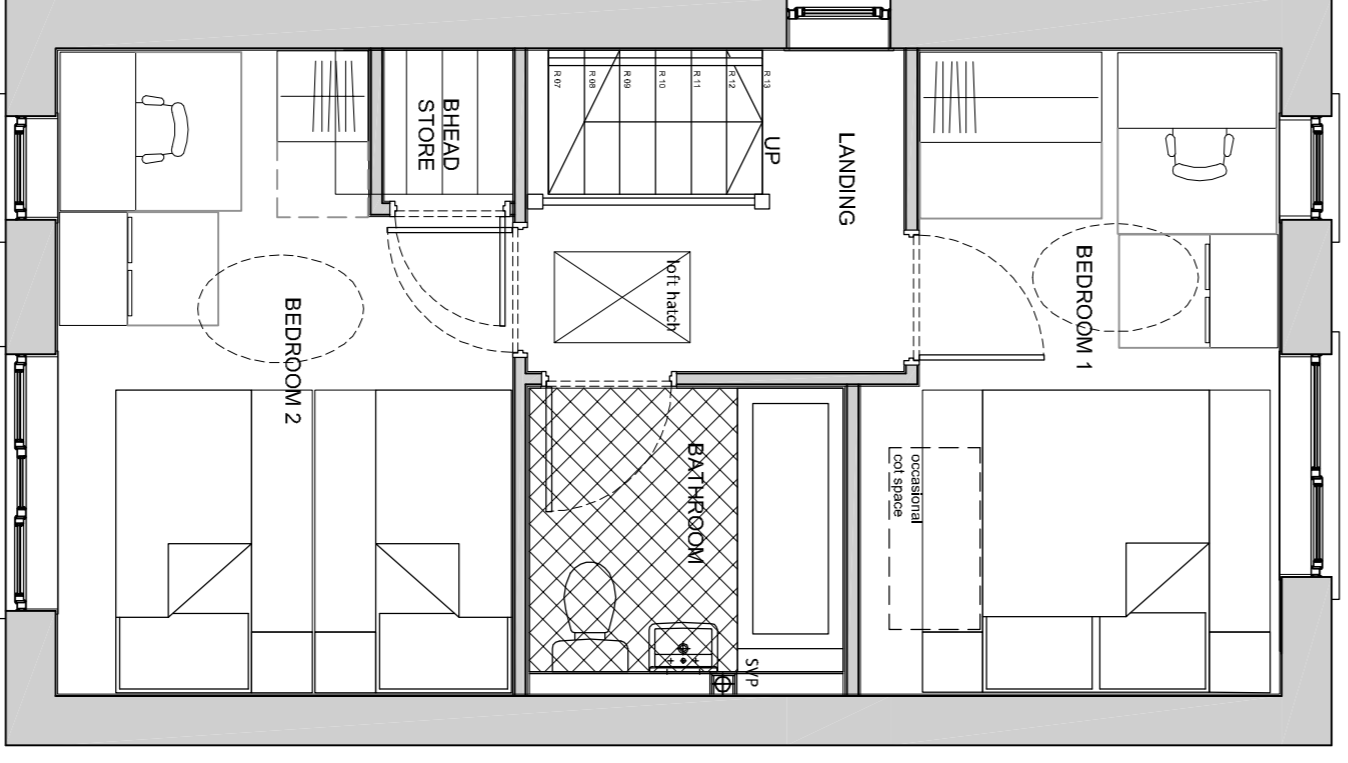


Alternative Front Elevation (plots 27, 45, 53)




Alternative End Unit Elevations

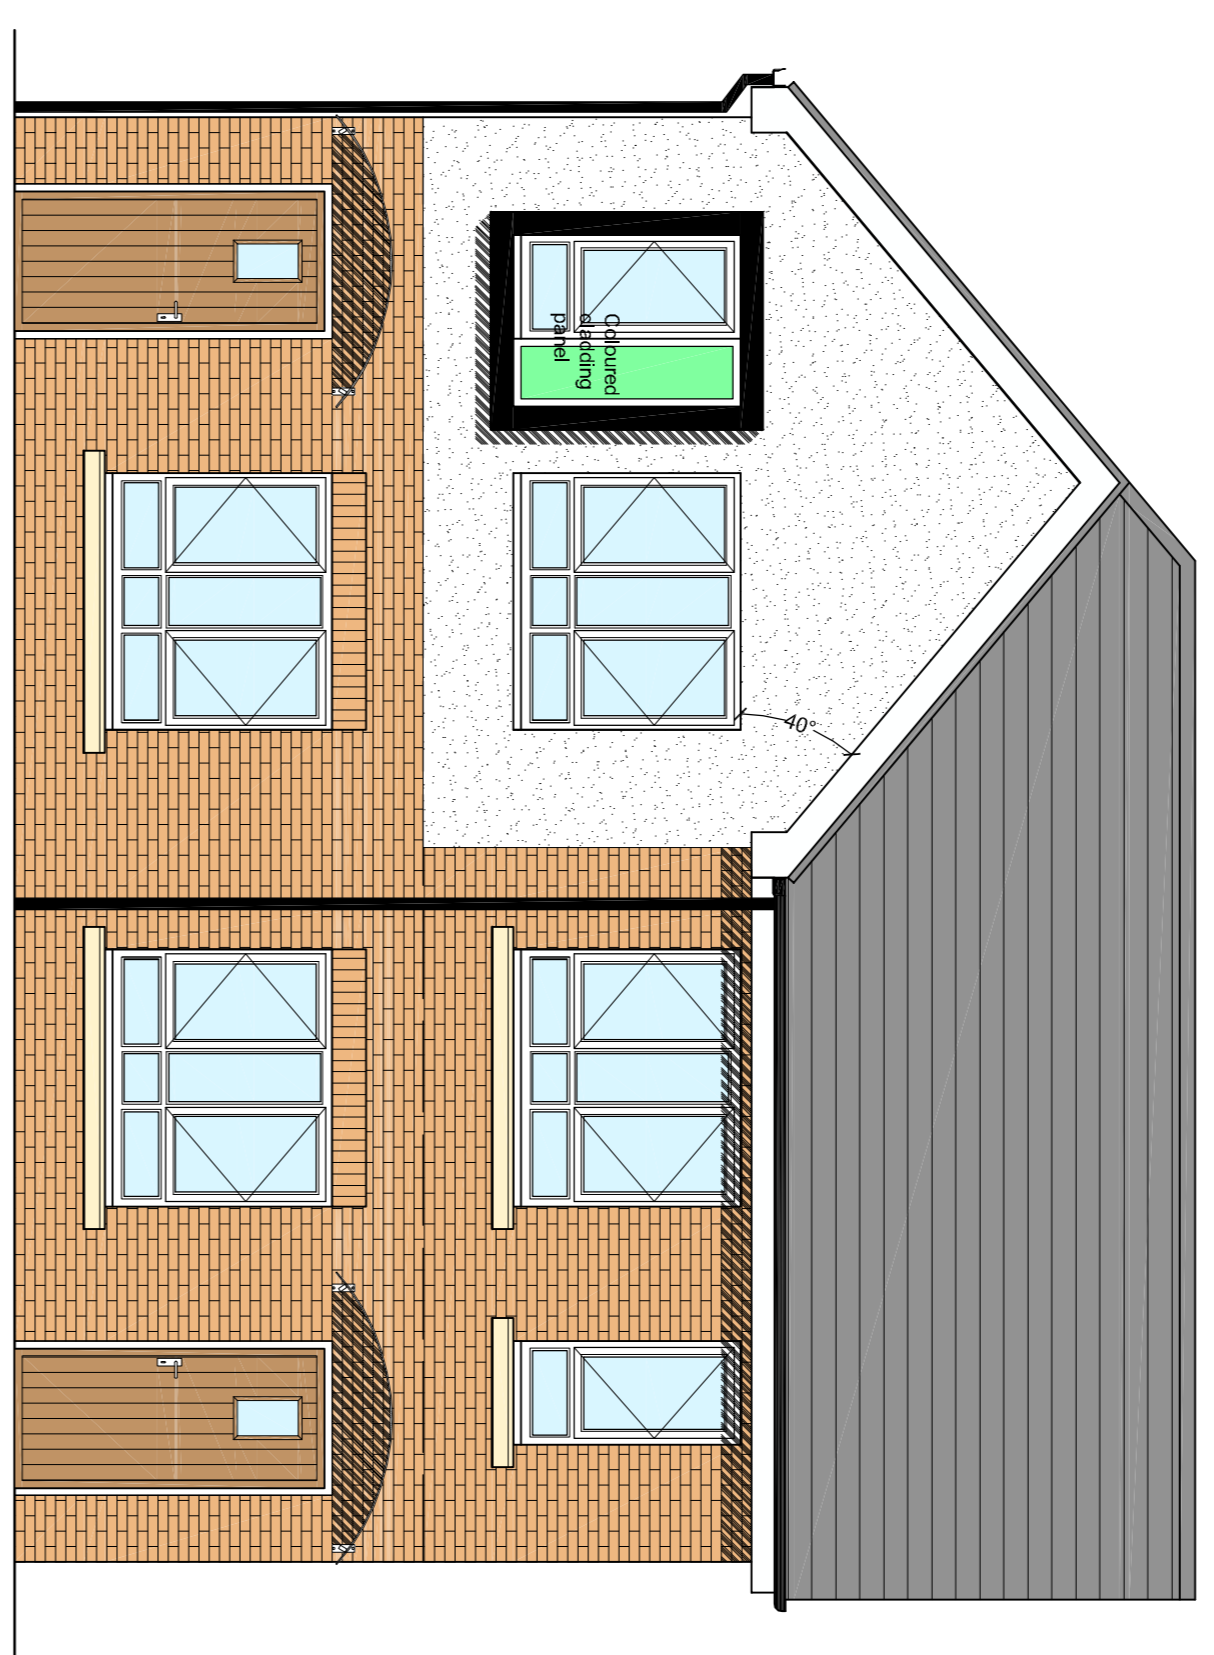

Feature Front Elevation
(Plots 8, 12, 28, 62, 65)

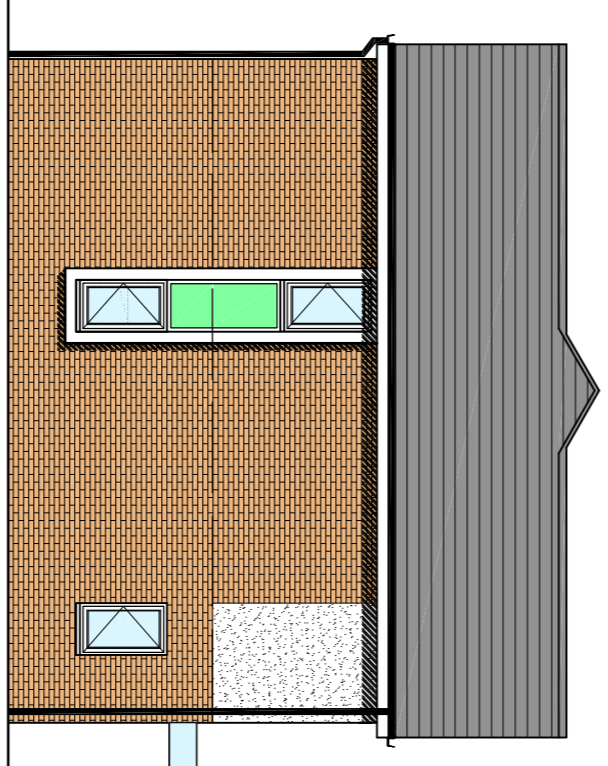

Feature Gable Elevation
Scale 1:100

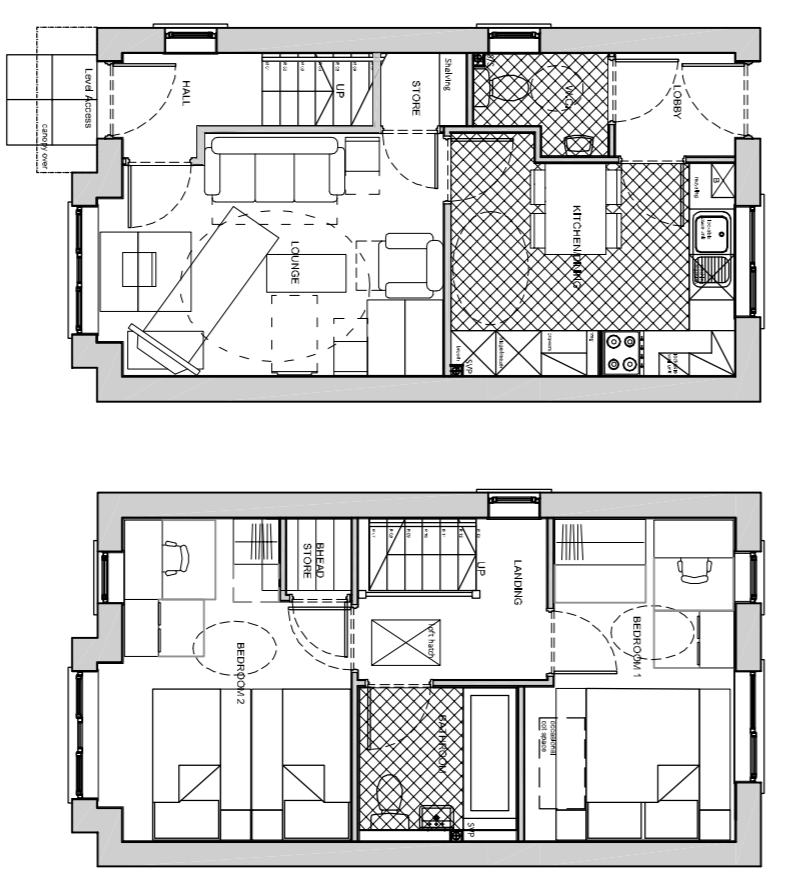

Alternative Floor Plans with bay
window (70sqm - Plots 27, 45, 53 only)
Scale 1:100

Standard Unit		Feature Unit	
Materials Schedule			
Bricks - Istock Eturra Mixture		Bricks - Istock Harwood Russet Buff	
Roof Tiles - Sarnpil Calenderle		Roof Tiles - Sarnpil Calenderle	
Brown Concrete Tiles		Dark Grey Concrete Tiles	
Windows and Fascias - White UPVC		Windows and Fascias - White UPVC	

nicol thomas

Revision	Date	Details

nicol thomas
architects project managers construction cost consultants CDM co-ordinators
Registered in England and Wales, Reg No: 2140639
Quality Assured to BS EN ISO 9001:1994 Certificate Number 08 4723
Healds House, Blackshaw Lane, Hayfield, Rochdale, Oldham, OL2 6NS
t01706 290088 f01706 290099 eodt@nicolthomas.com
Also at Birmingham (Registered office)
Do not scale from this drawing. All dimensions must be checked and verified before preparing production drawings or commencing work. This drawing and its design is the copyright of Nicol Thomas Ltd and may not be reproduced in any form whatsoever without their prior express written consent.

Client:	Strategic Team Group		
Job:	Park Road, Telford		
Drawing Title:	House Type C		
Drawing Number:	M3723	(PL)	14
Scale:	1:50 @ A1		
Date:	August 2014		
Drawn by/ checked by:	RW		