



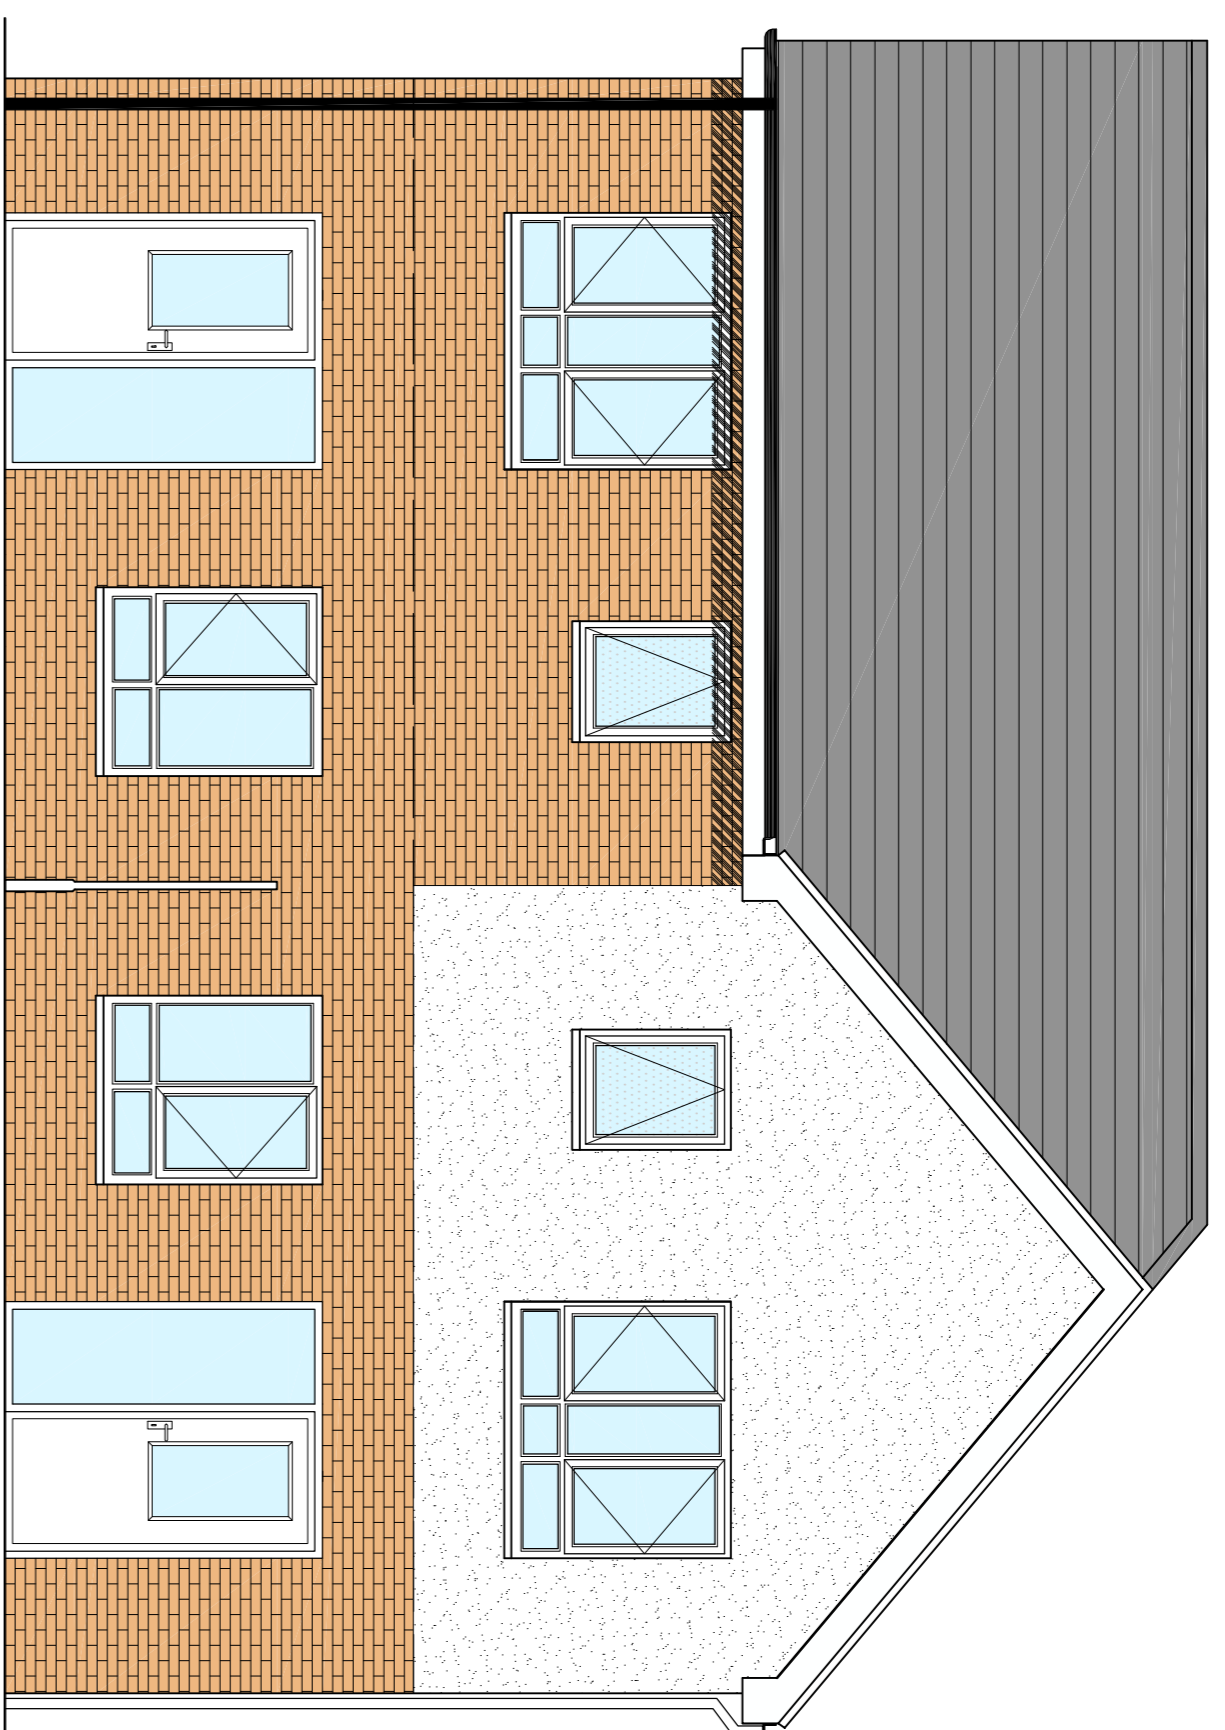


Front Elevation

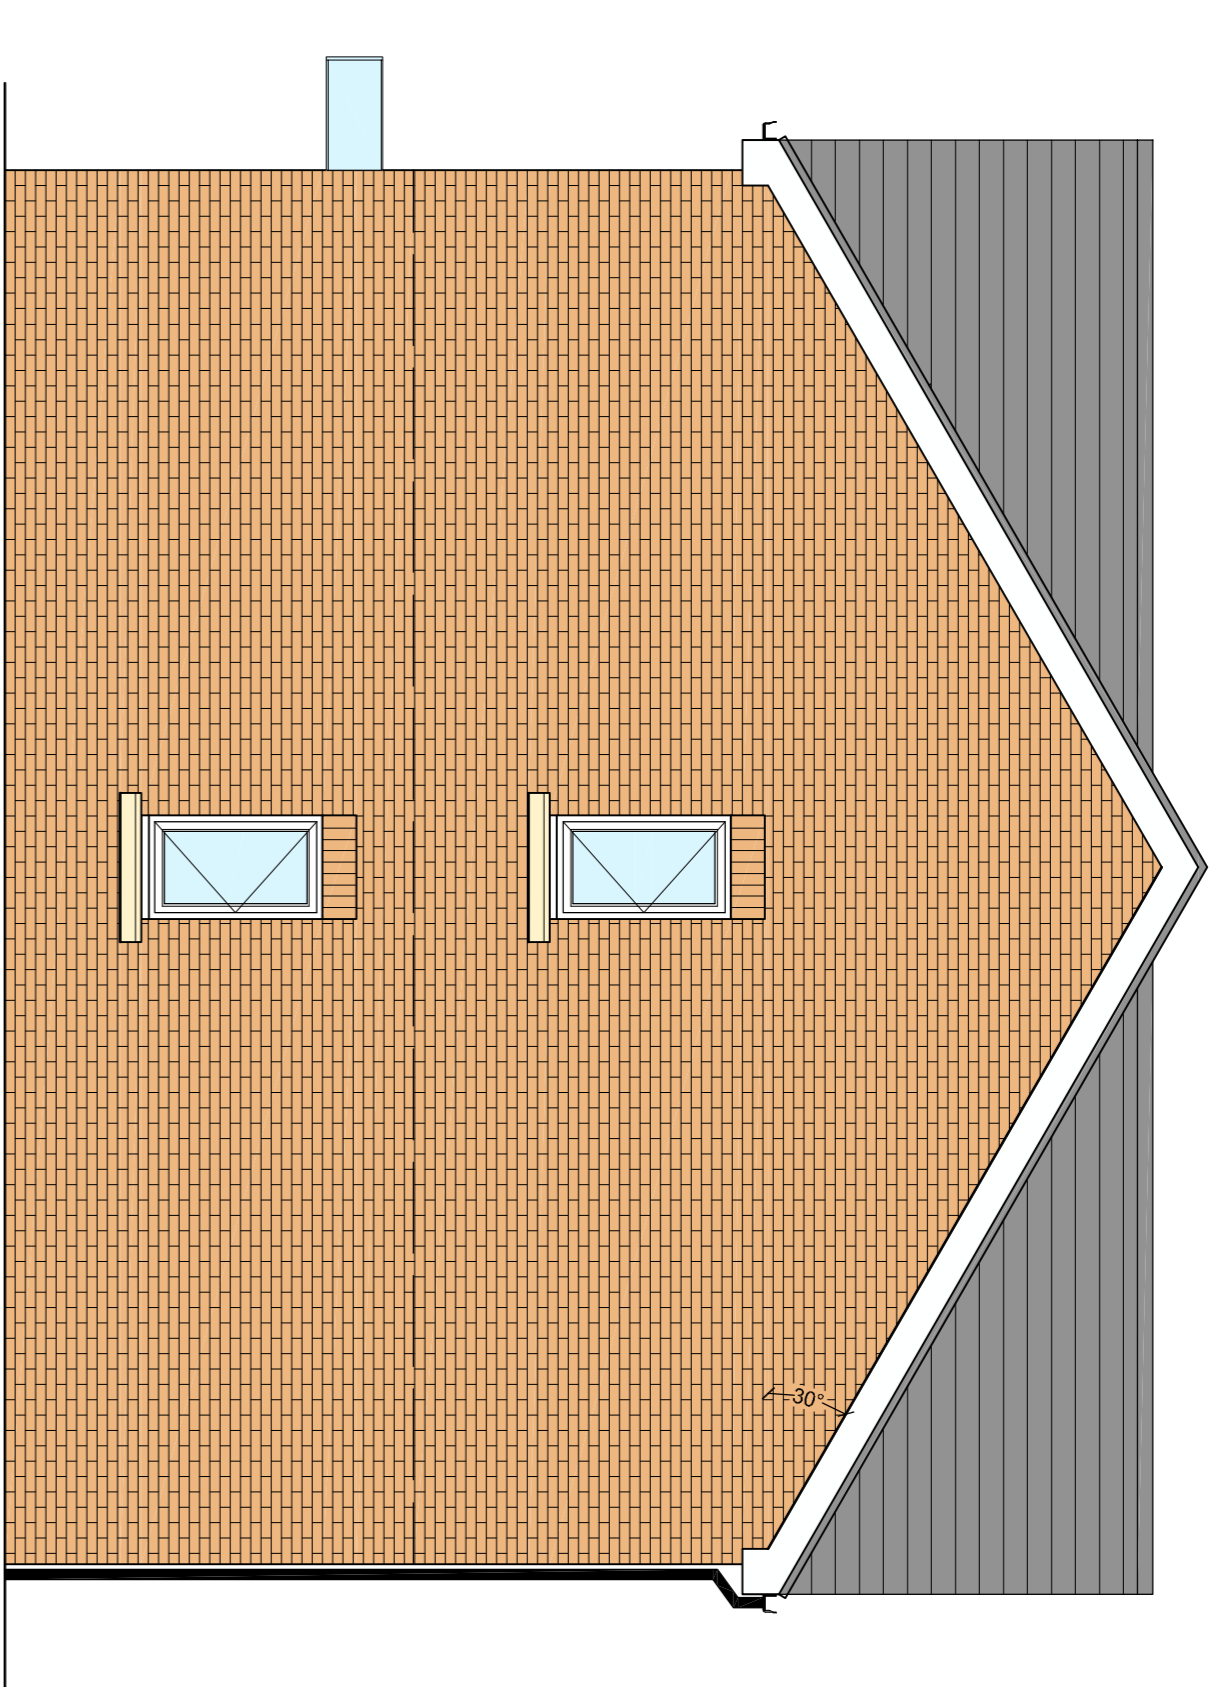


Rear Elevation



Gable Elevations

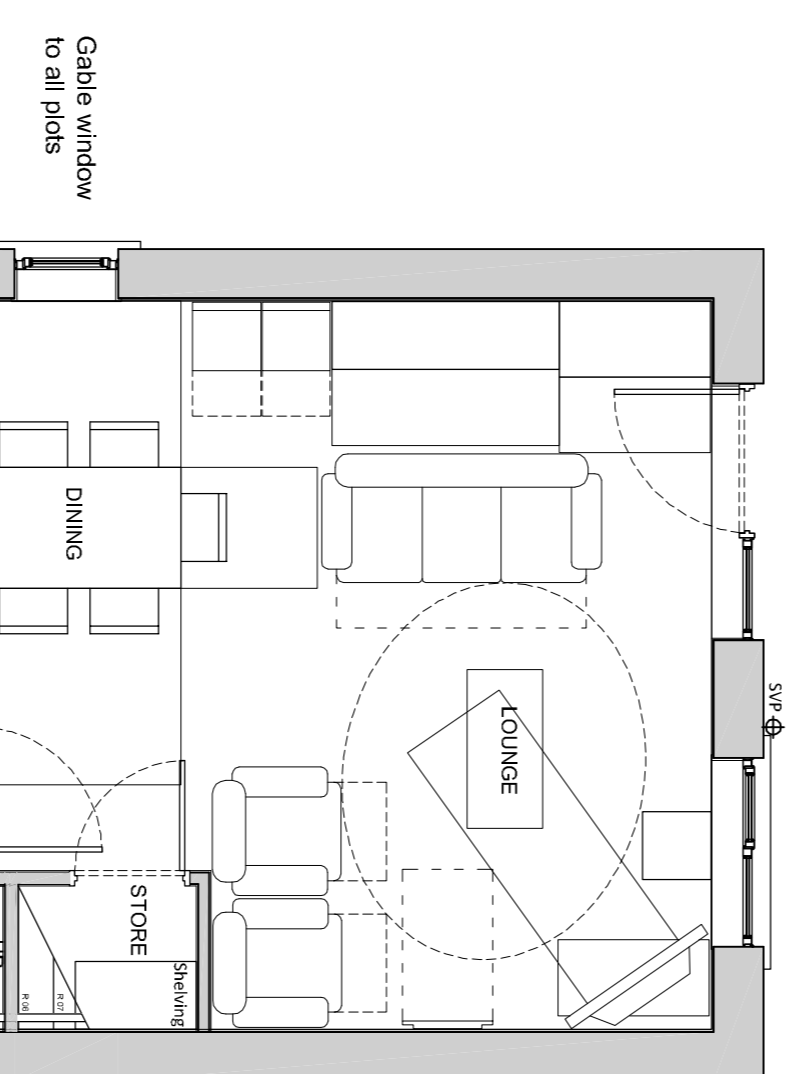


Ground Floor Plan

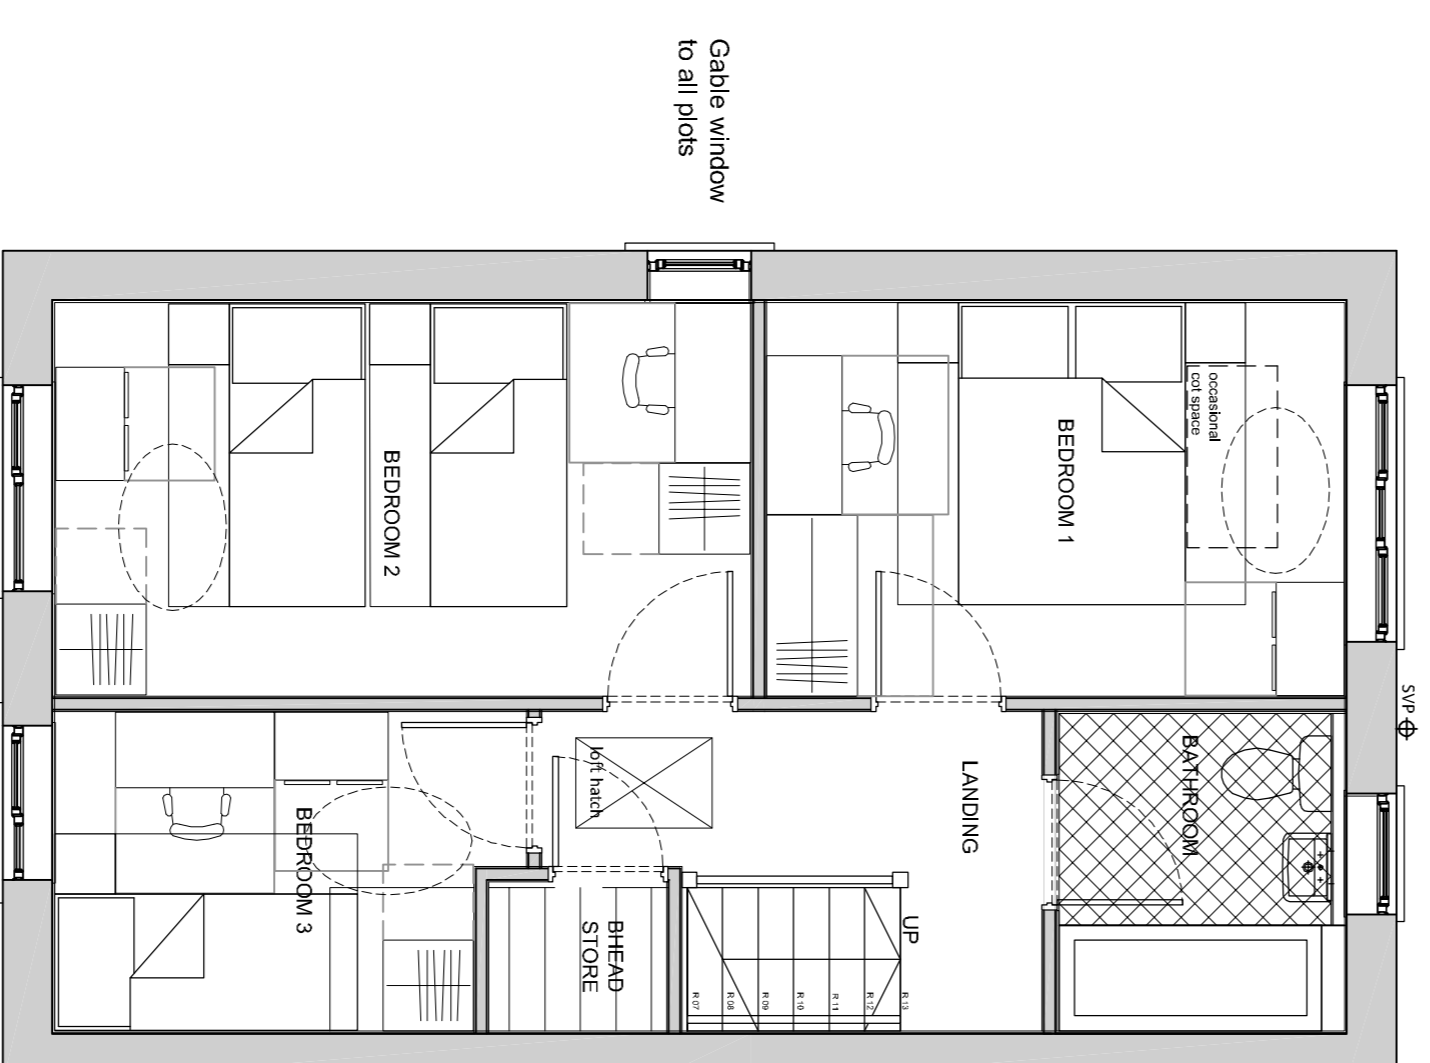

First Floor Plan



Alternative Front Elevation

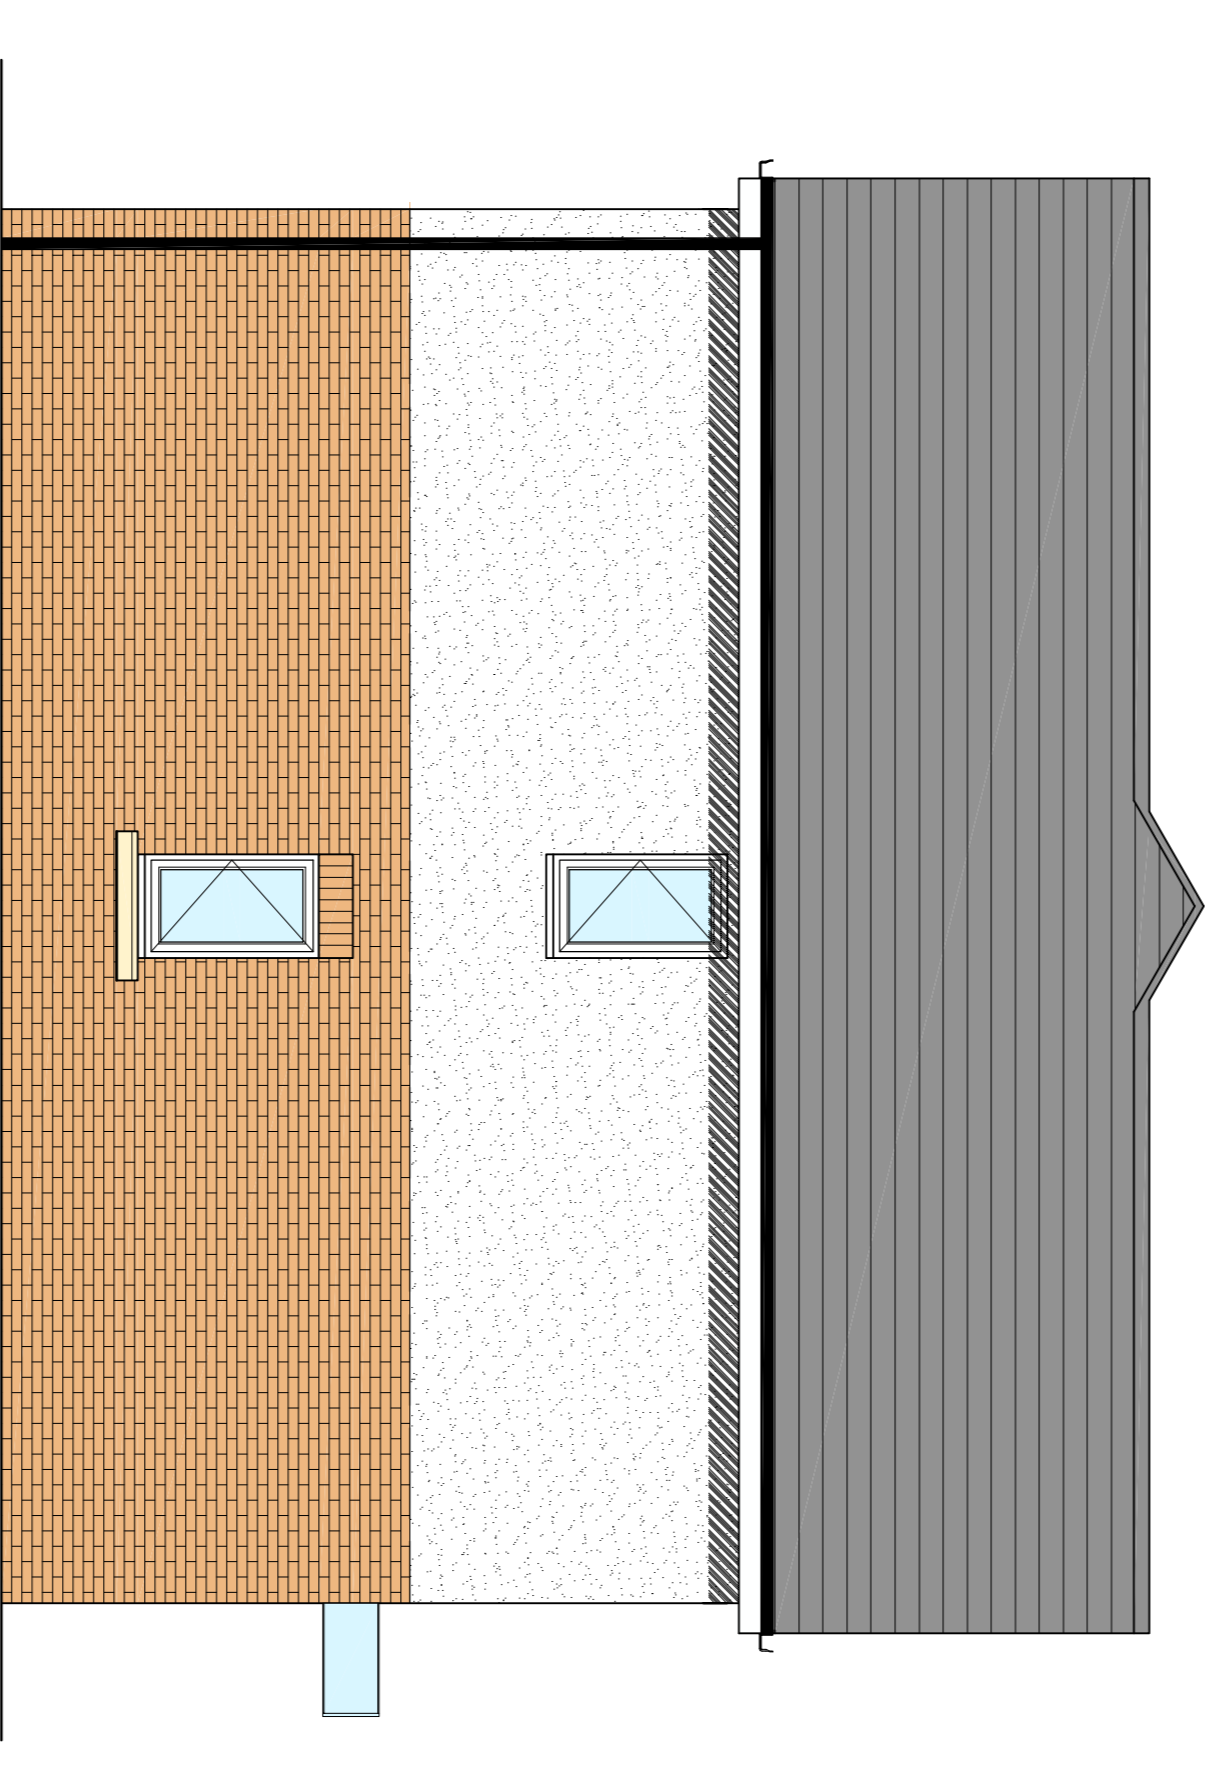

Plots 25, 38, 40, 43

Plots 54-57

Materials Schedule
Bricks - Istock Etruria Mixture
Roof Tiles - Sandvik Calderdale
Brown Concrete Tiles
Windows and Fascias - White UPVC

Materials Schedule
Bricks - Istock Harwood Russel Buff
Roof Tiles - Sandvik Calderdale
Dark Grey Concrete Tiles
Windows and Fascias - White UPVC

nicol thomas

Revision	Date	Details

nicol thomas
architects project managers construction cost consultants CDM co-ordinators
Registered in England and Wales, Reg No: 2140839
Quality Assured to BS EN ISO 9001:1994 Certificate Number 08 4723
Horsham House, Bickstock Lane, Horsham, Rothon, Otham, OL2 6NS
t01706 290088 f01706 290099 eotham@nicolthomas.com
Also at Birmingham (Registered office)
Do not scale from this drawing. All dimensions must be checked and verified before preparing production drawings or commencing work. This drawing and its design is the copyright of Nicol Thomas Ltd and may not be reproduced in any form whatsoever without their prior express written consent.

Client:	Strategic Team Group		
Job:	Park Road, Telford		
Drawing Title:	House Type D		
Drawing Number:	M3723	(PL)	15
Scale:	1:50 @ A1		
Date:	August 2014		
Drawn by/ checked by:	RW		