


Key Plan:

Notes:

1. All dimensions are in metres unless noted otherwise.
2. Internal site access road subject to 20mph speed limit in line with Manual for Streets.

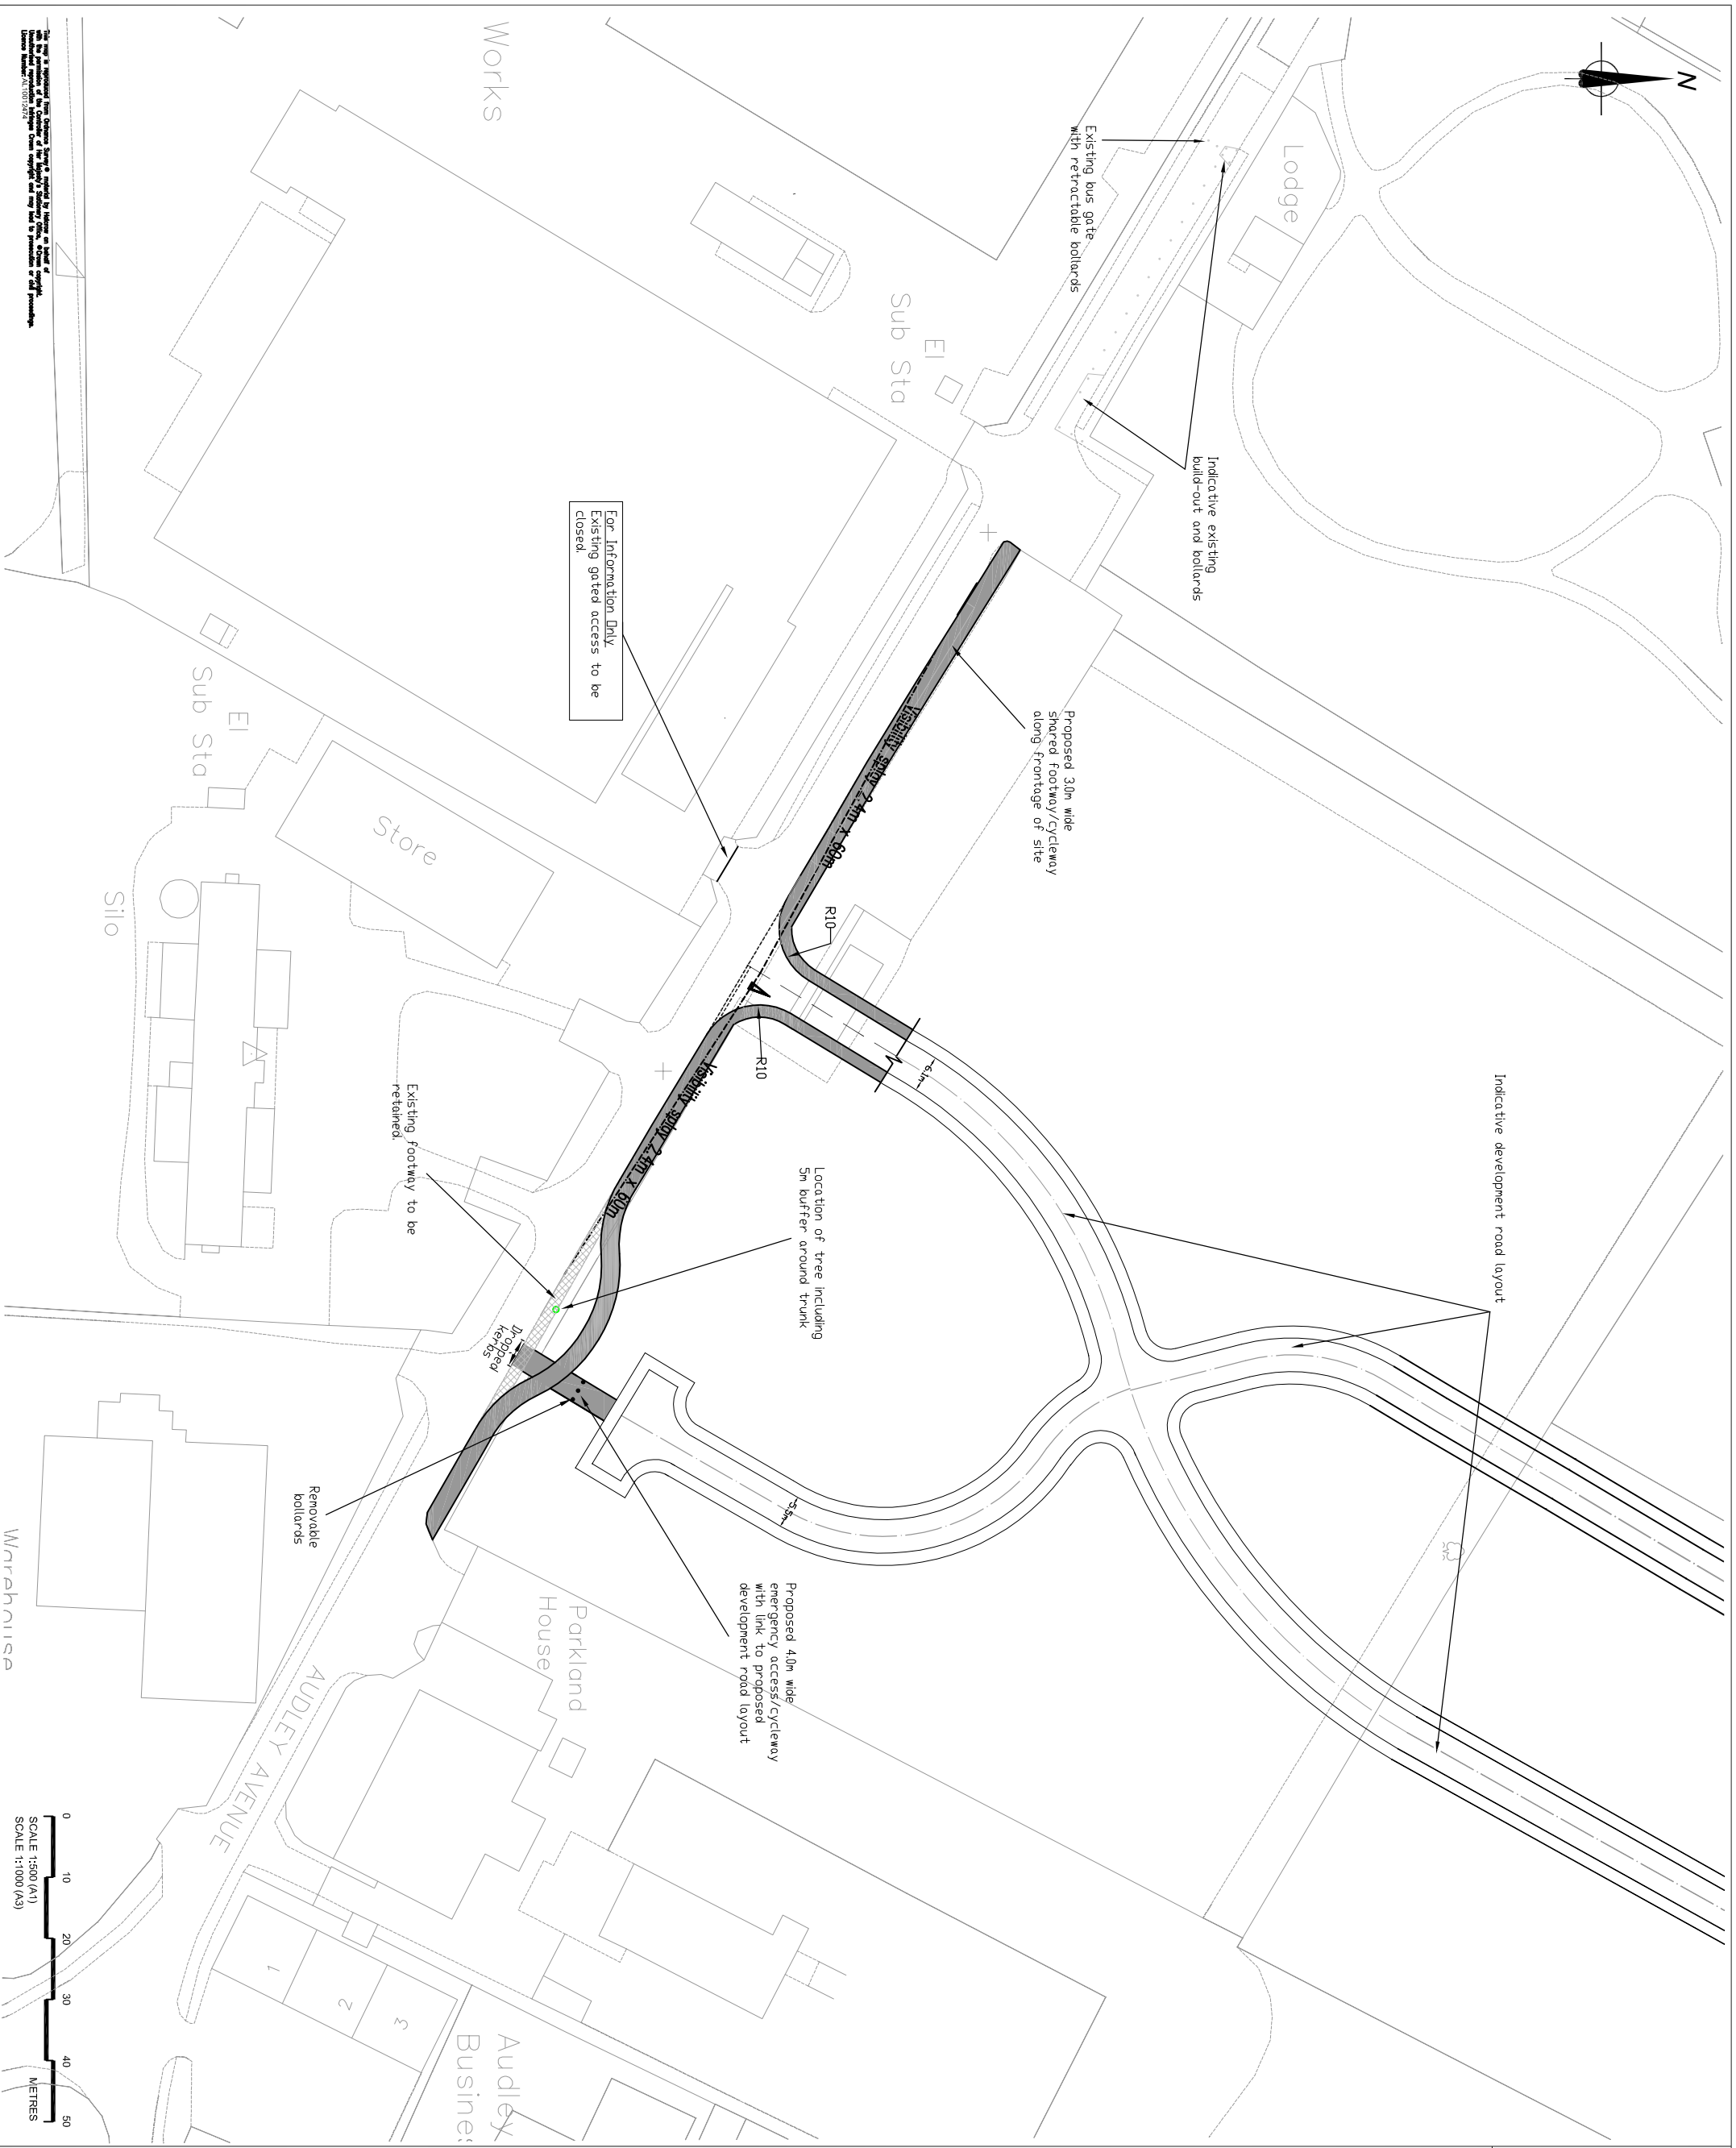

For Information Only
Existing gated access to be closed

Proposed 30m wide shared footway/cycleway along frontage of site

Indicative development road layout

Location of tree including 5m buffer around trunk

Proposed 4.0m wide emergency access/cycleway with link to proposed development road layout

Removable bollards

Existing footway to be retained

Works

This drawing is the property of PSHARN - Audley Avenue, Newport. It is to be used for the purposes of the project only. It is not to be used for any other purpose without the written consent of PSHARN - Audley Avenue, Newport. It is not to be used for any other purpose without the written consent of PSHARN - Audley Avenue, Newport.

G	SB	ME	ME	16.02.12	Site plan of development road layout
Rev	By	Chkd	Appr'd	Date	Description

PRELIMINARY



Halcrow Yolles
 Red Hill House 227 London Road Worcester, WYPS 2JG
 Tel: +44 (0)1905 381 300 Fax: +44 (0)1905 381 302
 halcrow@yolles.com

PROPOSED JUNCTION ARRANGEMENT

Drawn by:	SB	Date:	16.02.12
Checked by:	ME	Date:	16.02.12
Approved by:	ME	Date:	16.02.12
Drawing No.	PSHARN - 007	Revision:	G