


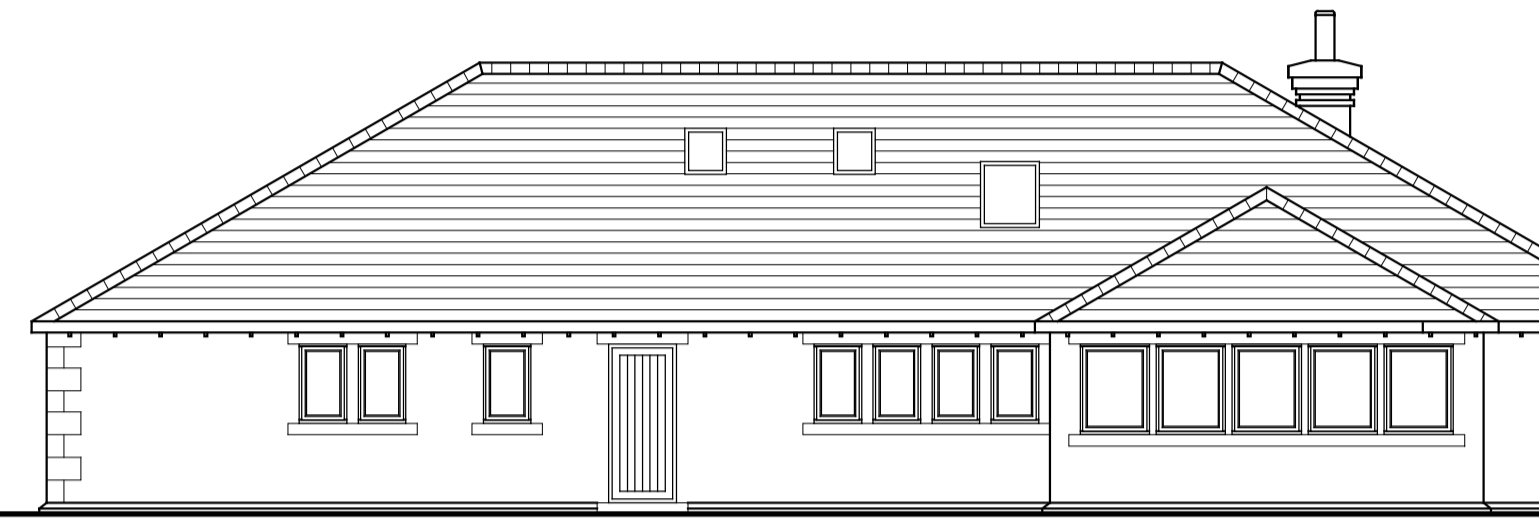


FRONT ELEVATION




SIDE ELEVATION




REAR ELEVATION

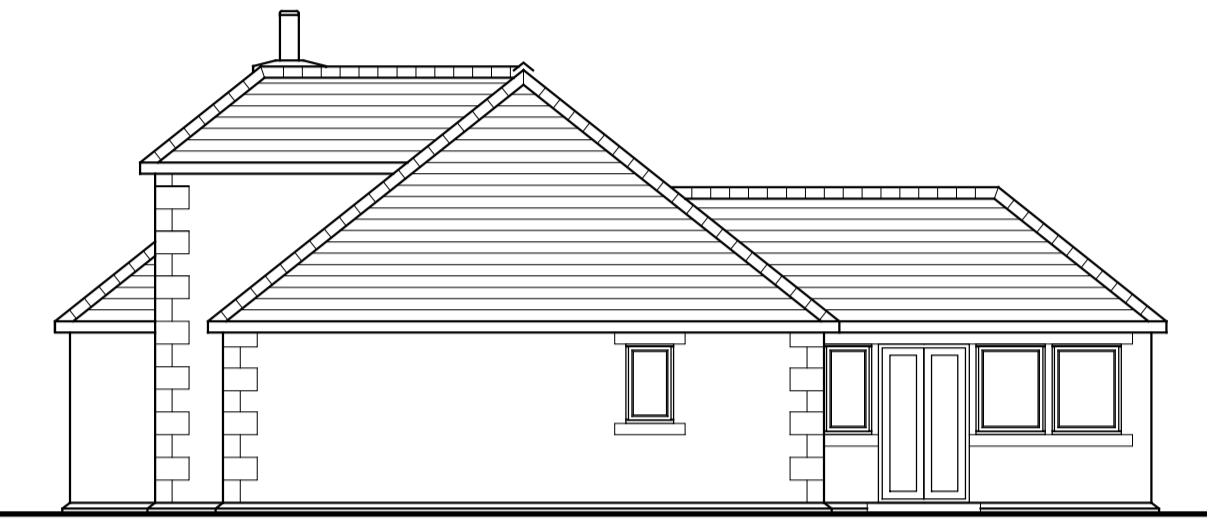

SIDE ELEVATION

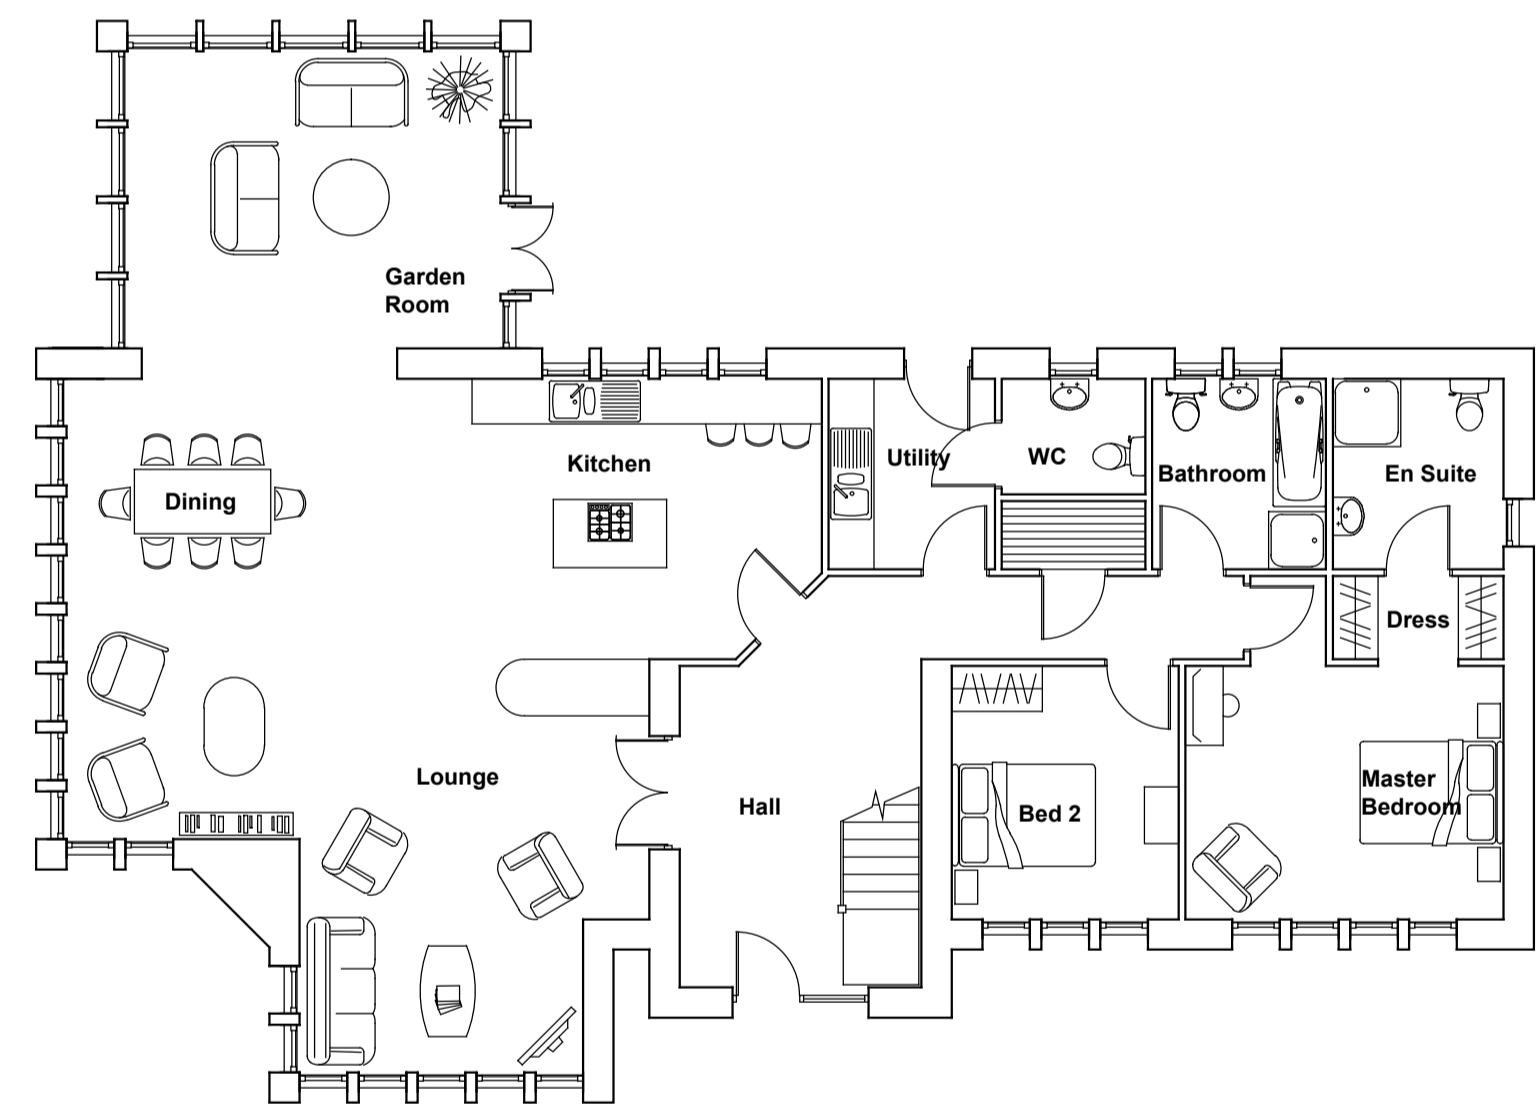


GROUND FLOOR PLAN

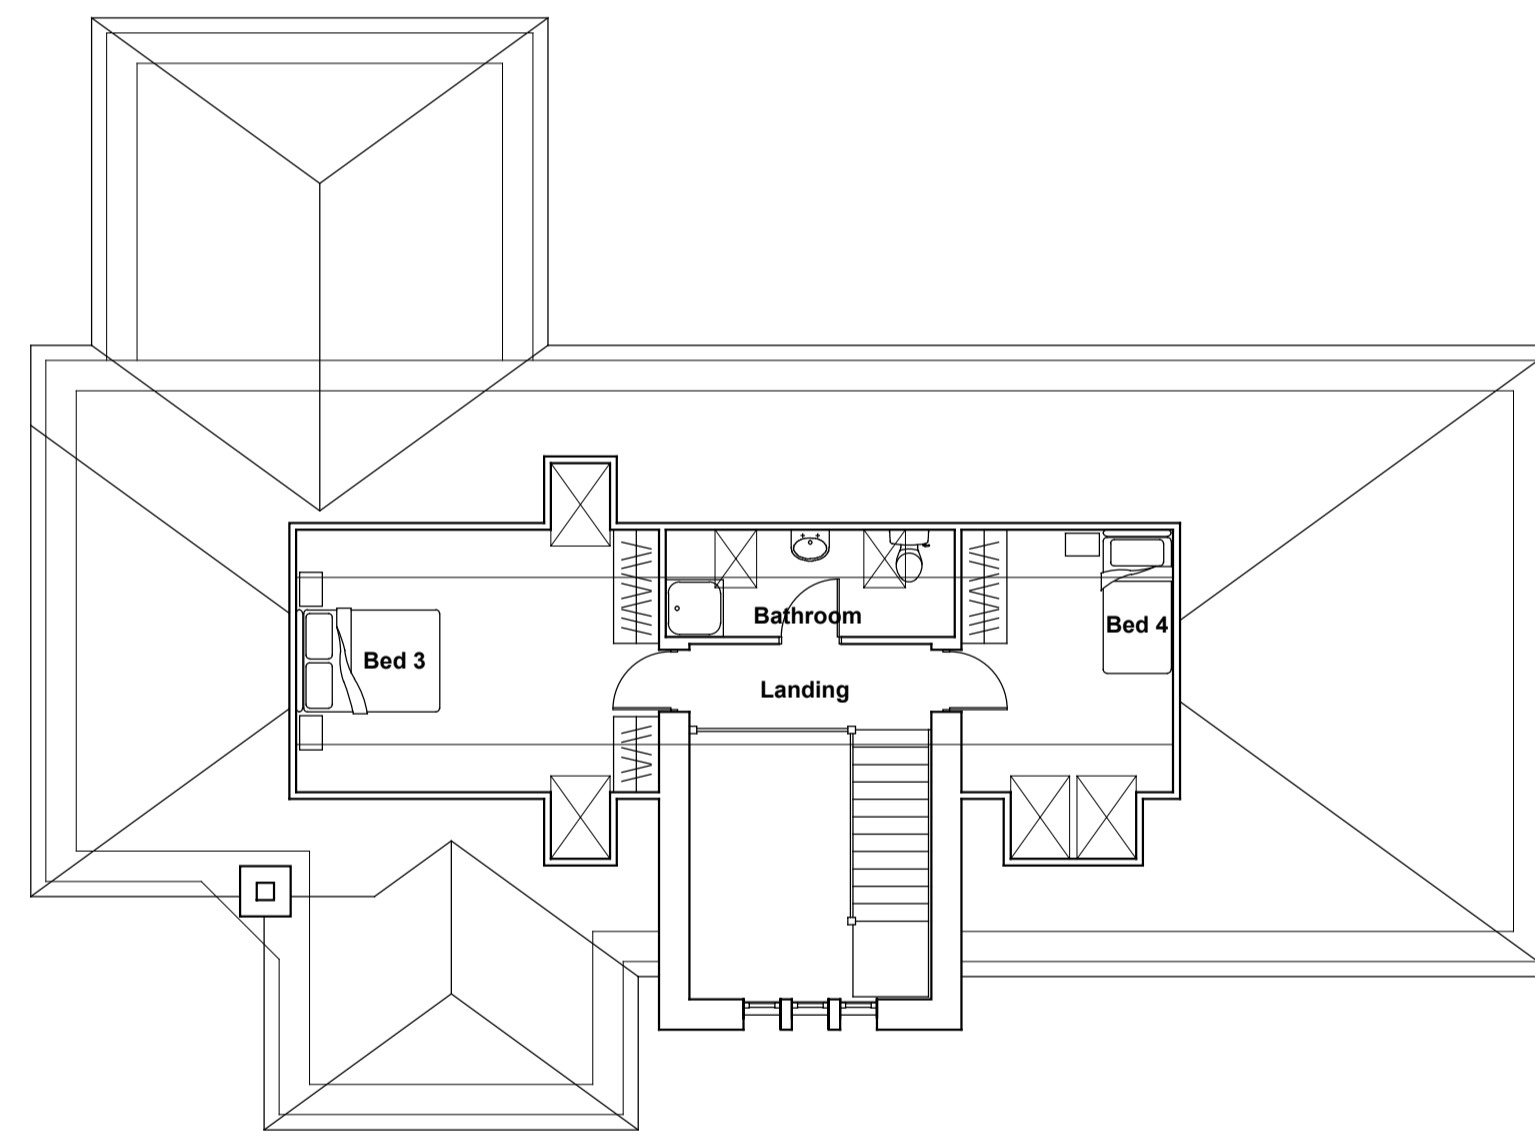

FIRST FLOOR PLAN

NOTES: DO NOT SCALE FROM THE DRAWING - ONLY USE FIGURED DIMENSIONS  
 ALL DRAWINGS TO BE READ IN CONJUNCTION WITH SPECIFICATIONS  
 WHEREVER POSSIBLE USE SITE DIMENSIONS PRIOR TO FABRICATION  
 REFER ANY DISCREPANCIES FOUND TO THE ARCHITECT  
 WHENEVER SPECIFICALLY STATED OR NOT ALL WORKS ARE TO COMPLY WITH:  
 I) THE BUILDING REGULATIONS  
 II) THE REQUIREMENTS OF THE M-BC  
 III) THE CLIENTS BRIEF WHERE RELEVANT

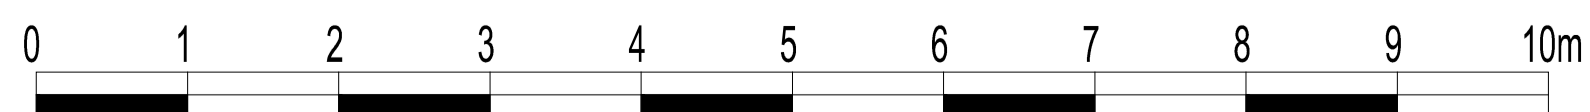

REV	Amendment	Date	By	CHK

**white ridge**  
 architecture  
 Hilton Hall, Hilton Lane, Essington, Staffordshire, WV11 3SR  
 telephone : 01922 287908  
 www.whiteridgearchitecture.co.uk  
 e : info@whiteridgearchitecture.co.uk

Client:  
 Mr Longstaff

Site:  
 Proposed Residential Development of Land adjacent  
 Tessant House, Church Aston, Shropshire

Title:  
 Bungalow - Floor Plans & Elevations

Scale:  
 1:100 @ A1  
 DWG File Ref:  
 BUNGALOW-01  
 DRAWN: BD

Date:  
 22/09/15  
 Rev:  
 -

Written dimensions to be taken only. Do not scale from drawing.  
 Minor inaccuracies may occur due to printing processes.