




FRONT ELEVATION
Type 2040




SIDE ELEVATION




REAR ELEVATION

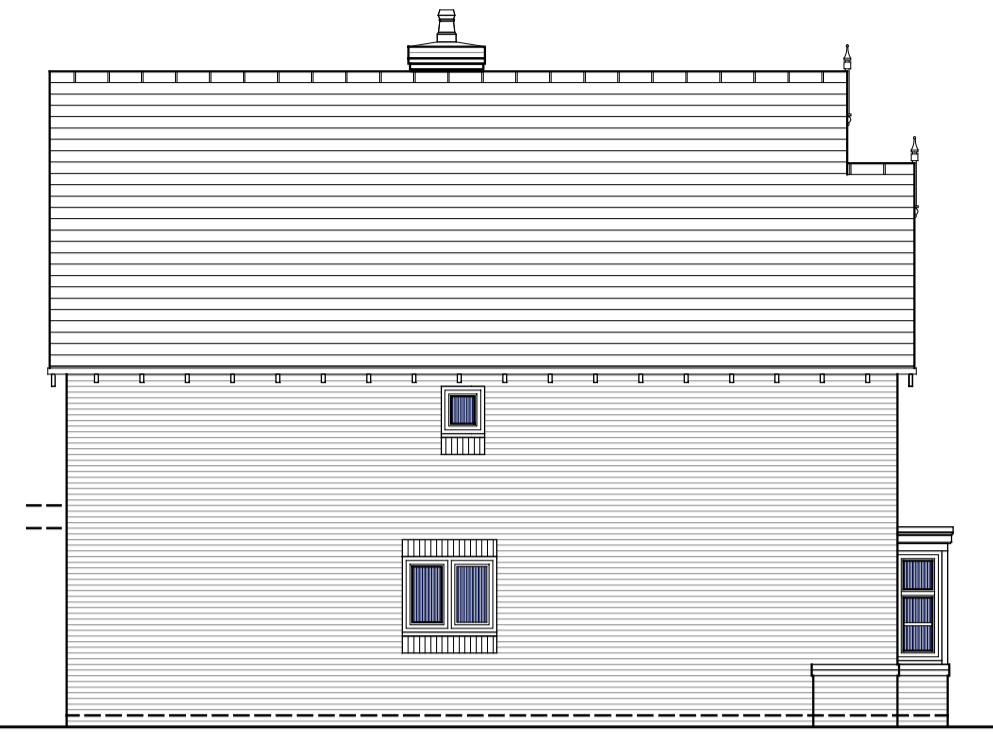

SIDE ELEVATION

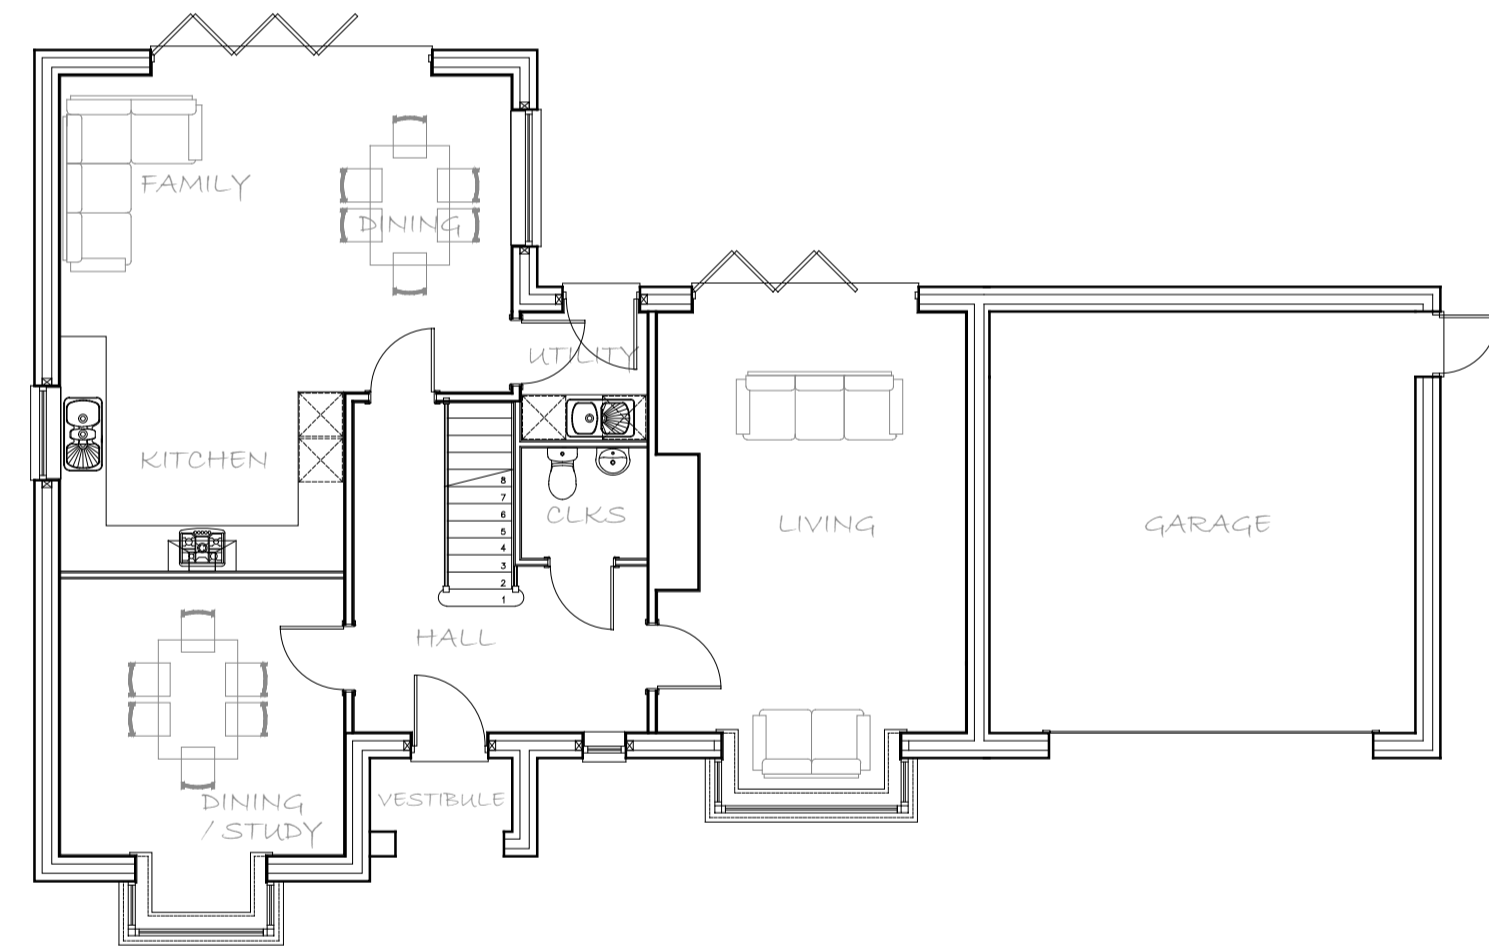


GROUND FLOOR PLAN

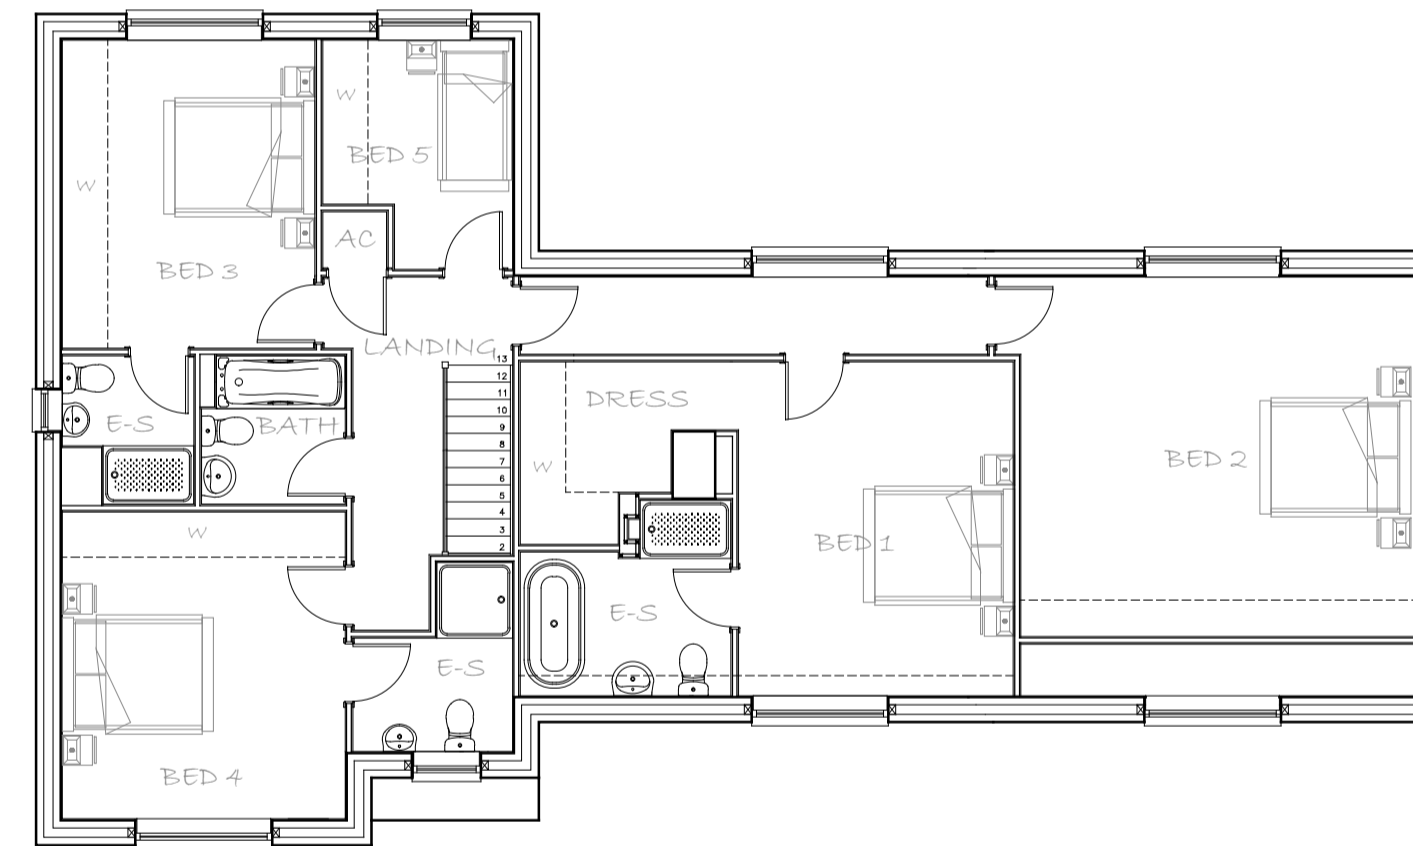

FIRST FLOOR PLAN

NOTES: DO NOT SCALE FROM THE DRAWING - ONLY USE FIGURED DIMENSIONS
 ALL DRAWINGS TO BE READ IN CONJUNCTION WITH SPECIFICATIONS
 WHEREVER POSSIBLE USE SITE DIMENSIONS PRIOR TO FABRICATION
 REFER ANY DISCREPANCIES FOUND TO THE ARCHITECT
 WHICH IS SPECIFICALLY STATED OR NOT ALL WORKS ARE TO COMPLY WITH:
 1) THE BUILDING REGULATIONS
 2) THE REQUIREMENTS OF THE H.M.C.
 3) THE CLIENTS WISH WHERE RELEVANT

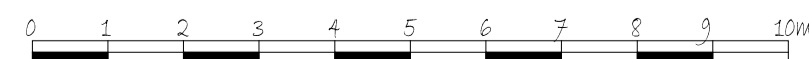

REV	DATE	BY	CHK
REV A	00/00/00	00	00
Rev	Amendment	Date	Drn/Chk

white ridge architecture
 hilton hall, hilton lane, essington, staffordshire, WV11 2SD
 telephone : 01822 287908
 www.whiteridgearchitecture.co.uk
 e : info@whiteridgearchitecture.co.uk

Client:
 Mr Longstaff

Site:
 Proposed Residential Development of Land adjacent
 Tessant House, Church Aston, Shropshire

Title:
 New Dwelling - Floor Plans & Elevations

Scale:
 1:100 @ A1
 Date: 24/09/15

DWG File Ref:
 NEW DWELLING - 01
 DRAWN: BB

Written dimensions to be taken only. Do not scale from drawing.
 Minor inaccuracies may occur due to printing processes.