




No. Dwellings	Type	Area	Bedrooms	Total Area	Garage	Stories
ACCOMODATION SCHEDULE - DAISY BANK DRIVE, TELFORD						
OPEN MARKET UNITS						
5	HAWTHORN	665	2 bed terraced	3325	parking	2
4	IVY	709	2 bed semi/ter	2836	parking	2
2	CHERRY	858	3 bed terraced	1716	parking	2
7	HAZEL	858	3 bed terraced	6006	parking	2
12	ELM	848	3 bed semi/ter	10176	parking	2
4	ALDER/ASH	1016	3 bed detached	4064	Single	2
6	LAUREL	1065	3 bed link detached	6390	Integ	2
40						




Refuse Vehicle Tracking Diagram

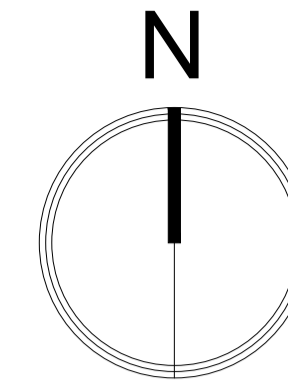

- KEY**
- 1.8 High Screen Wall
 - - - 1.8m High Closeboard Fence
 - 0.9m High Railings
 - Front Access Path
 - Indicative Landscape Areas
 - Indicative Tree Positions
 - ★ Affordable Housing
 - 1 Plot Numbers
 - i Parking Allocation
 - v Visitor Parking
 - Bin Collection Point
 - Turning Circle 1.5m
 - Shed
 - Washing Line
 - Block Paving
 - Rumble Strip
 - Timber Gate 1.8m High

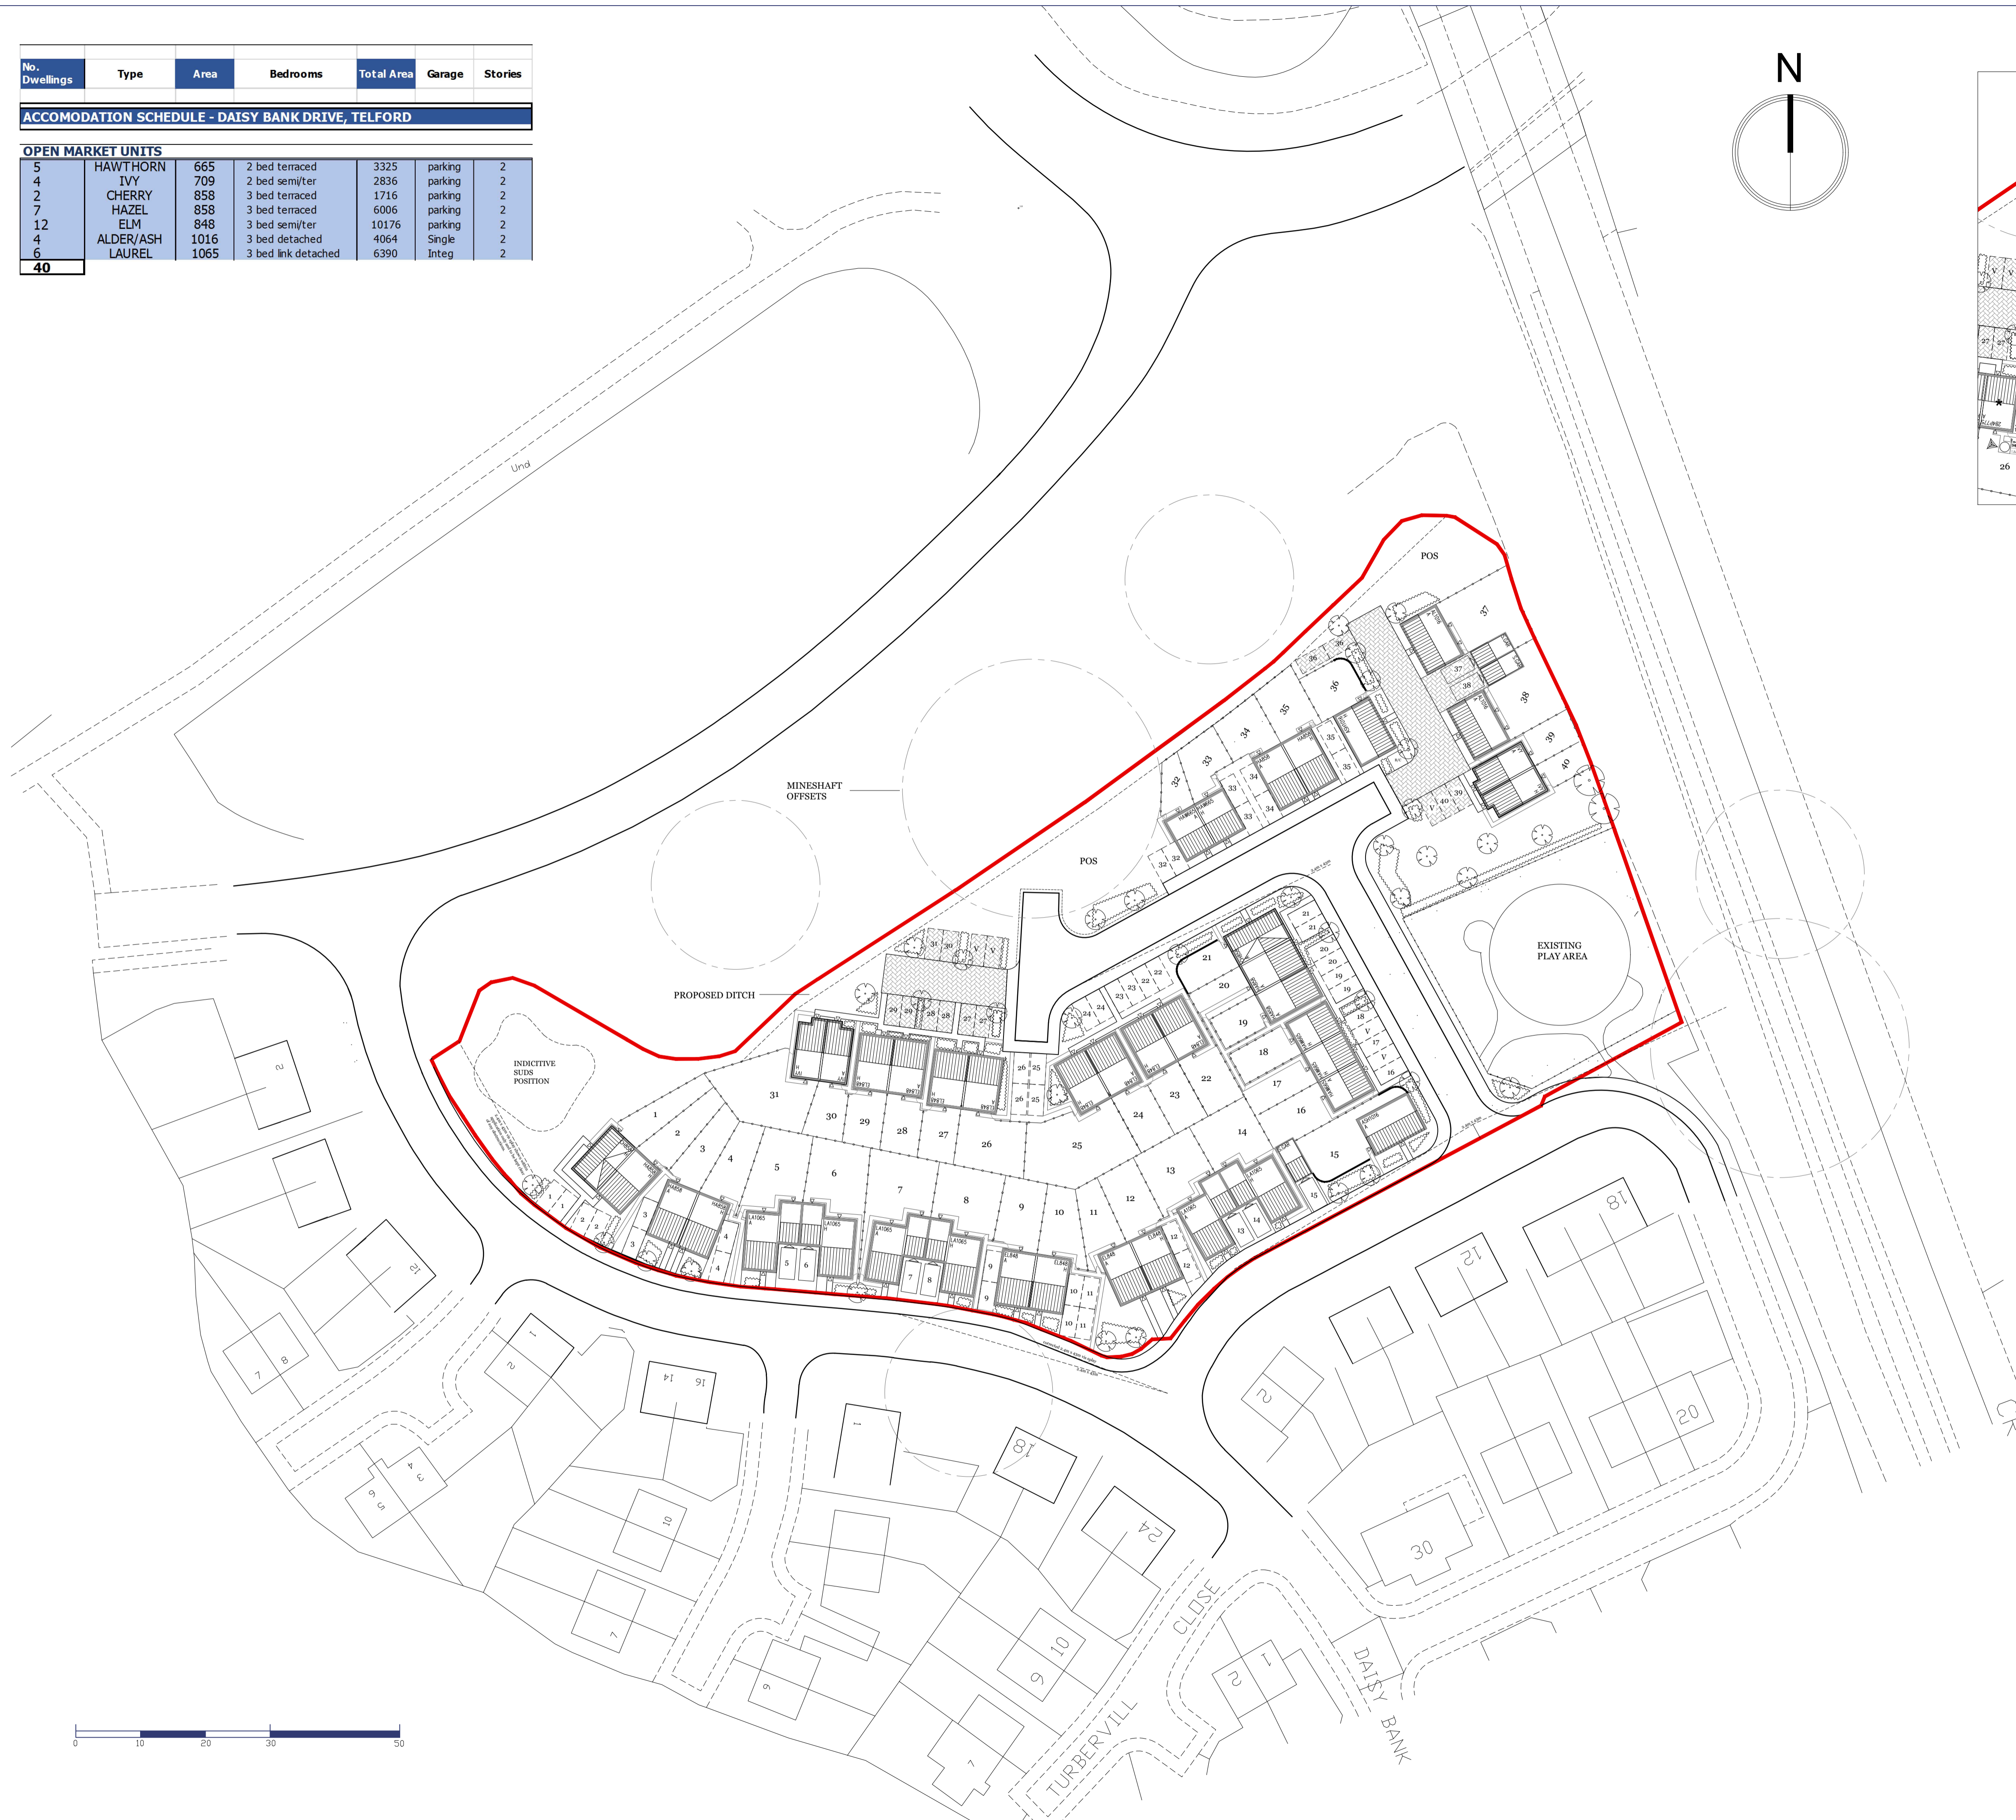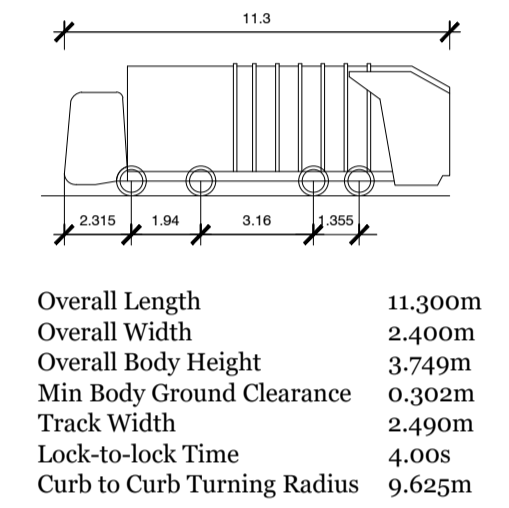

REVISIONS		
REV	DESCRIPTION	DATE
A	Turning head amended, service strips & vis splay added. Plots 22-27 & parking adjusted	16.03.16
B	Plots 32-36 revised to overlook play area. Section of path removed from turning head.	03.05.16
C	Fence line to play area moved back to existing position	19.05.16
D	additional junction vis splays added	20/5/16
E	additional vis splays added across POS	25/5/16
F	Cherry and Hazel type handing references amended, plot 34 & 36 handing reference amended	09/06/16
G	HA Plots 26-29 substituted for Elm House Types	27.06.16



Lioncourt Homes Ltd
Lioncourt House, 3 Apex Park, Wainwright Road, Warden, Worcester, WR4 9FN
Tel: 01905 751517
Email: enquiries@lioncourthomes.com
www.lioncourthomes.com

PROJECT
DAISY BANK DRIVE, TELFORD

DRAWING TITLE **SITE PLAN**

DWG NO. **TEDB_01_02** REV. **G**

SCALE **1:500A1** DATE **JAN'16** DRAWN **NG** CHECKED **-**

This drawing is the copyright of Lioncourt Homes Ltd and has been produced for planning purposes only. Such drawings can be scaled but are not to be used for construction or sales documents.