



**First Floor Plan**

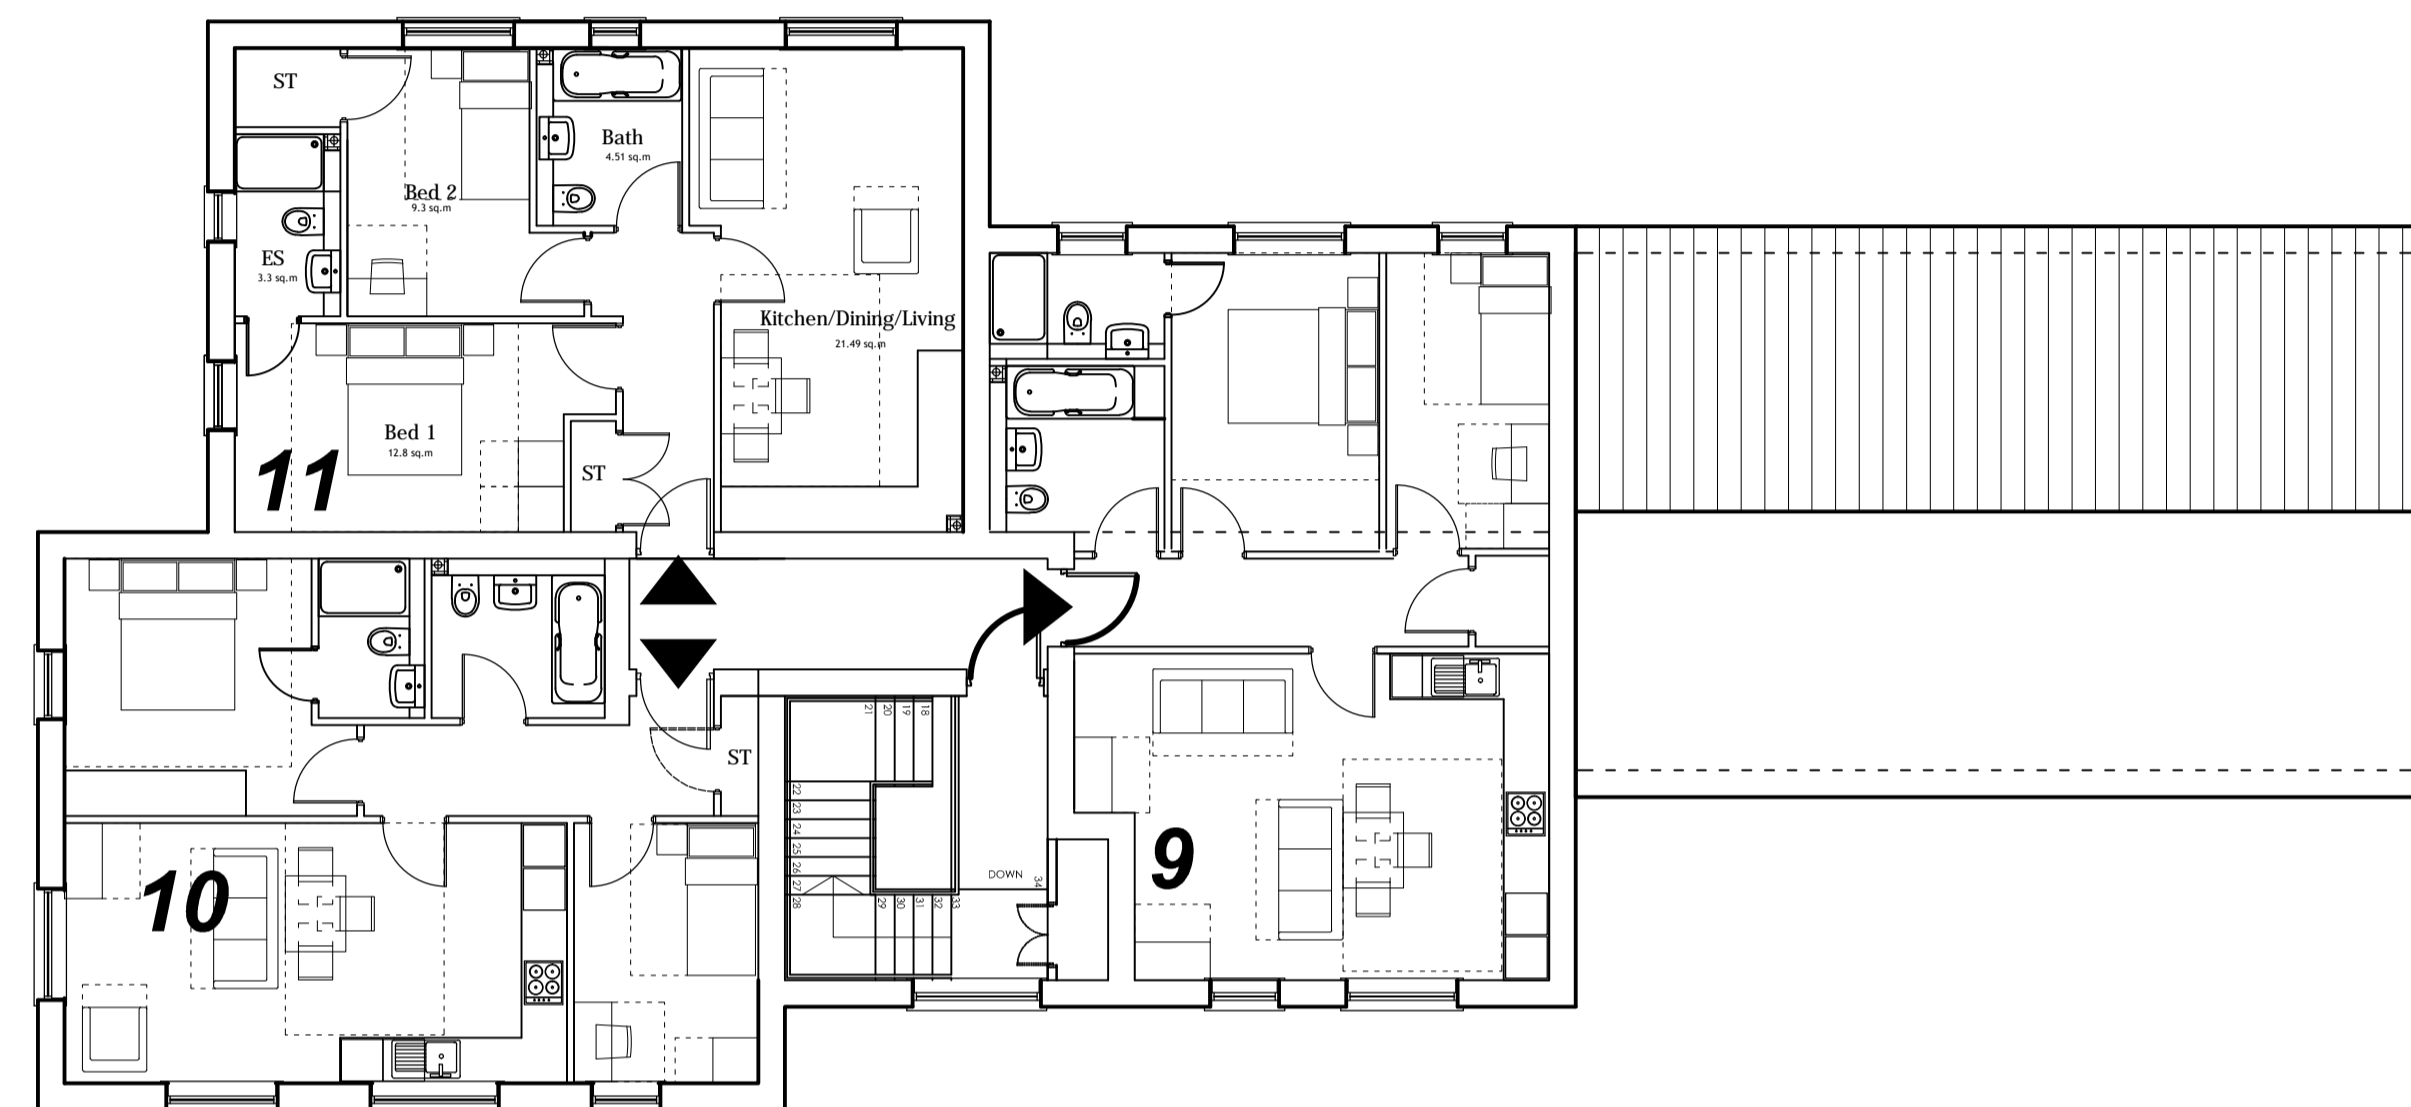

**Second Floor Plan**

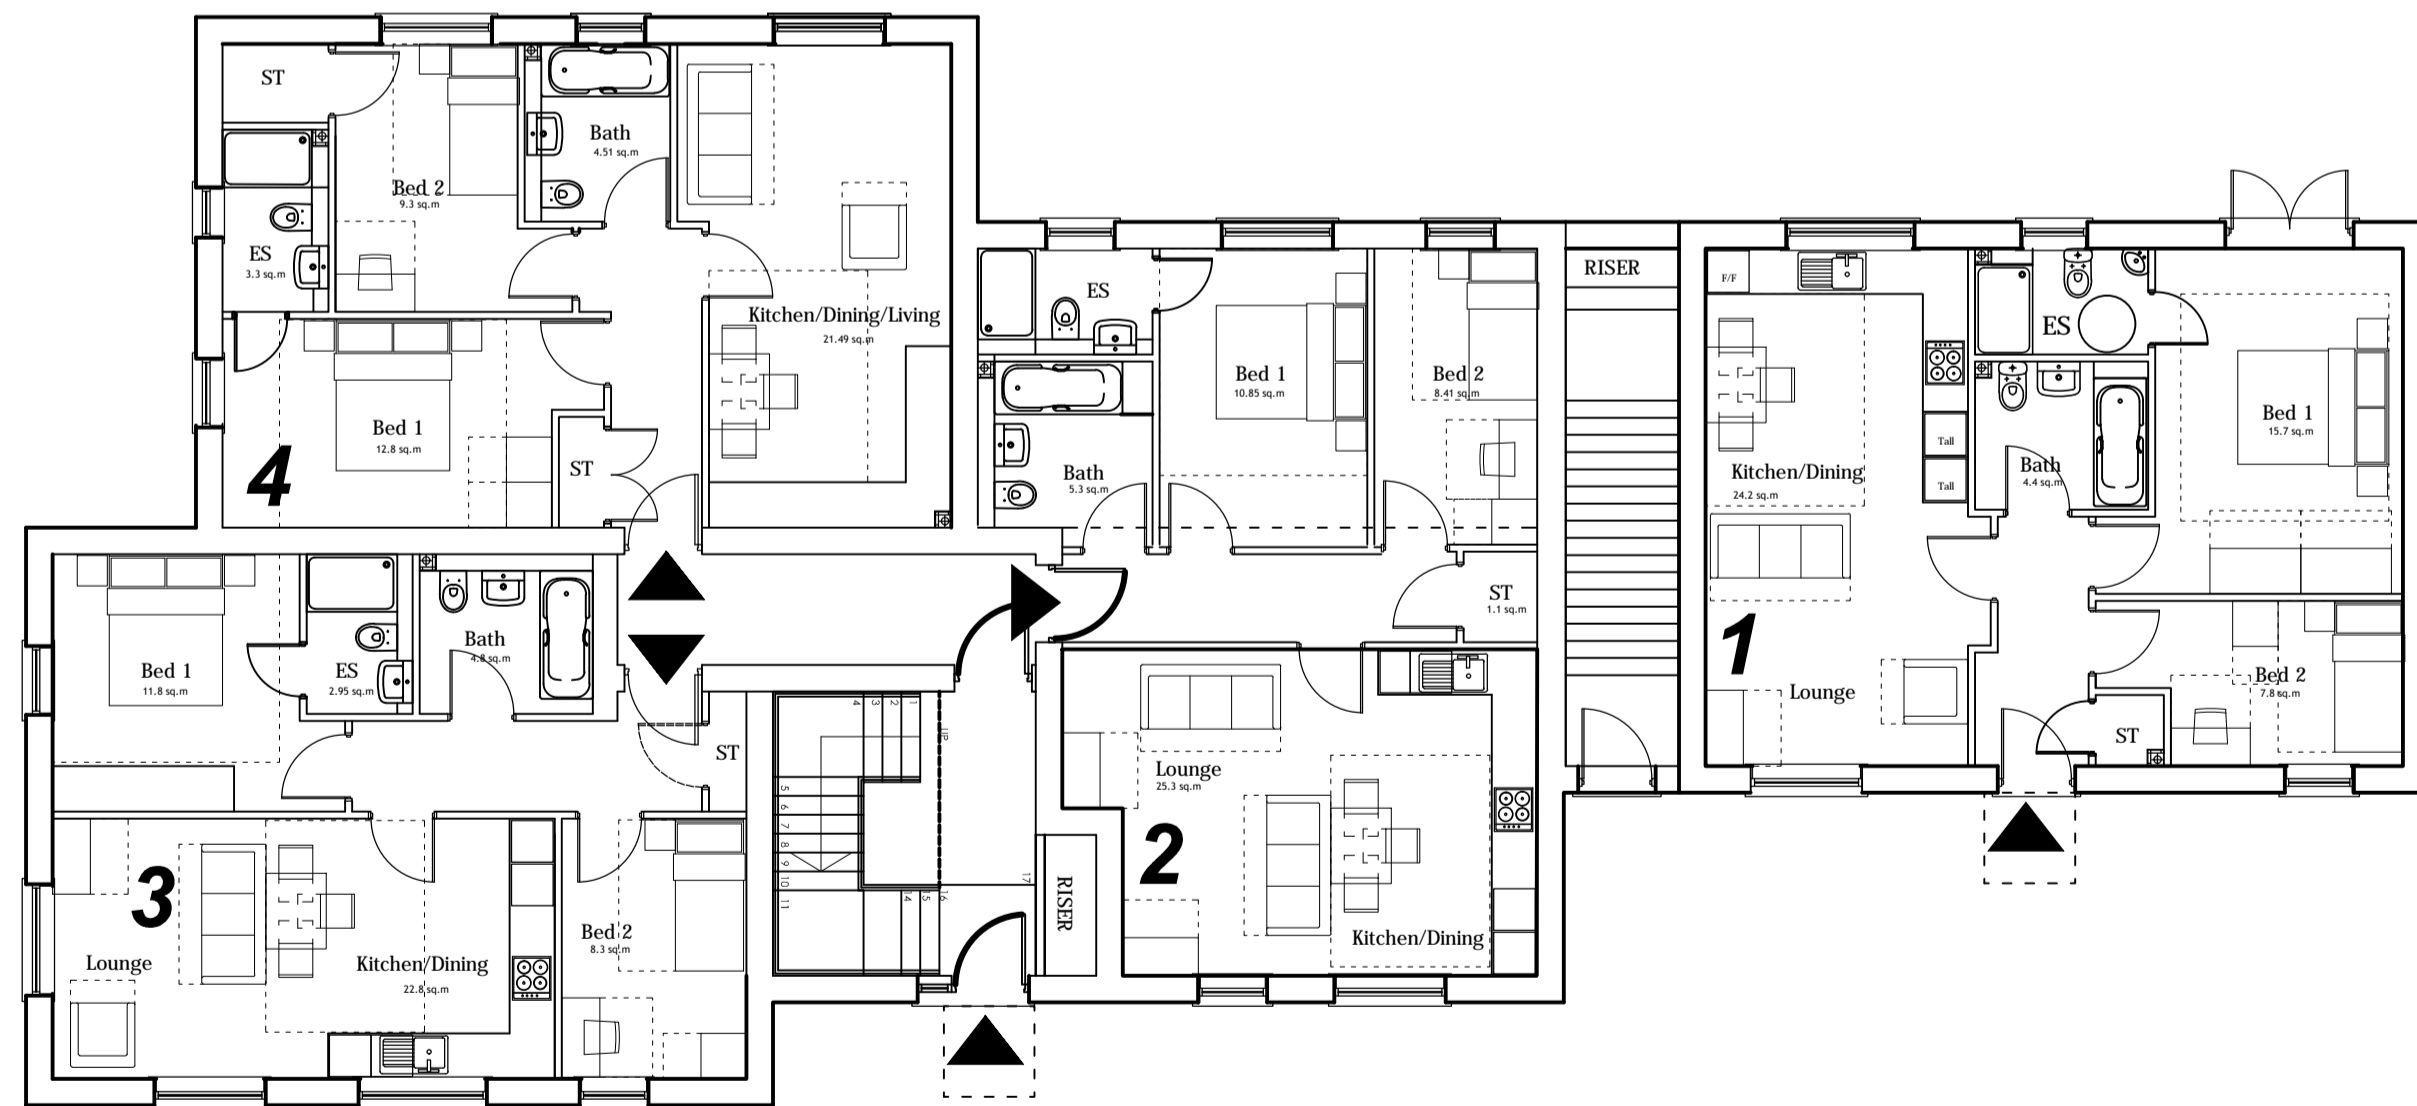

**Ground Floor Plan**

TO BE READ IN CONJUNCTION WITH

A	APT LAYOUT CHANGED TO 4,8,11	10.11.16	HB	
ISSUE	REVISION	DATE	BY	CHK
SCALE	1:100 @ A1	DRG NUMBER	NE-AP-101-02	A
DATE	15.06.16	GROSS ACREAGE	xx.xx	acres
DRAWN	HB	NET ACREAGE	xx.xx	acres
CHECK	-	COVERAGE	xxx	sq.ft

TITLE  
**APARTMENT PLANS**

PROJECT  
**NEWPORT  
SHROPSHIRE**

**LOVELL**

UNIT E, PINWOOD, BELL HEATH WAY  
WOODGATE BUSINESS PARK,  
WOODGATE VALLEY, BIRMINGHAM, B32 3BZ  
TEL (0121) 421 8300 FAX (0121) 421 8210  
© LOVELL PARTNERSHIPS LIMITED 2016