



Interlocking concrete roof tiles  
 UPVC Fascia, Barge boards & finials  
 UPVC Windows  
 Reconstituted stone cills  
 Brick walls  
 Brick window heads  
 Timber Porch on brick plinth


Front Elevation 1:100




Rear Elevation




Side Elevation

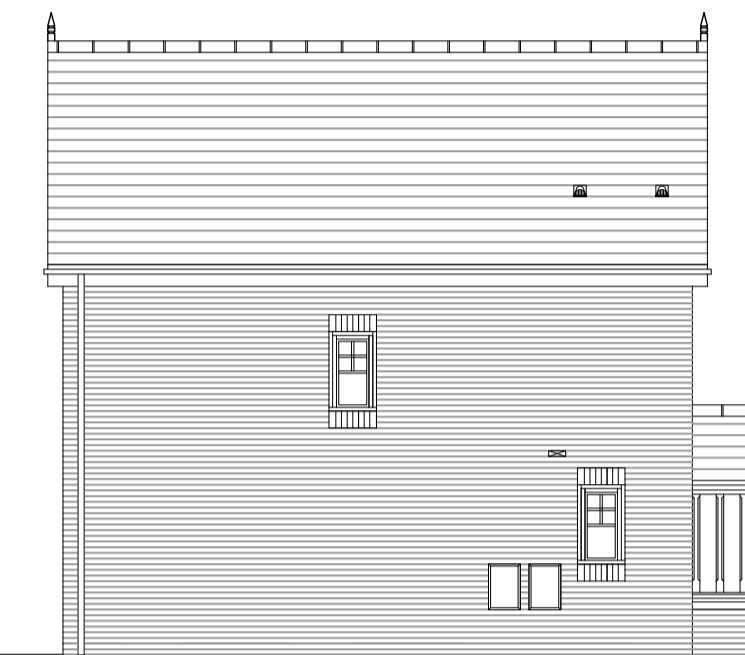

Side Elevation

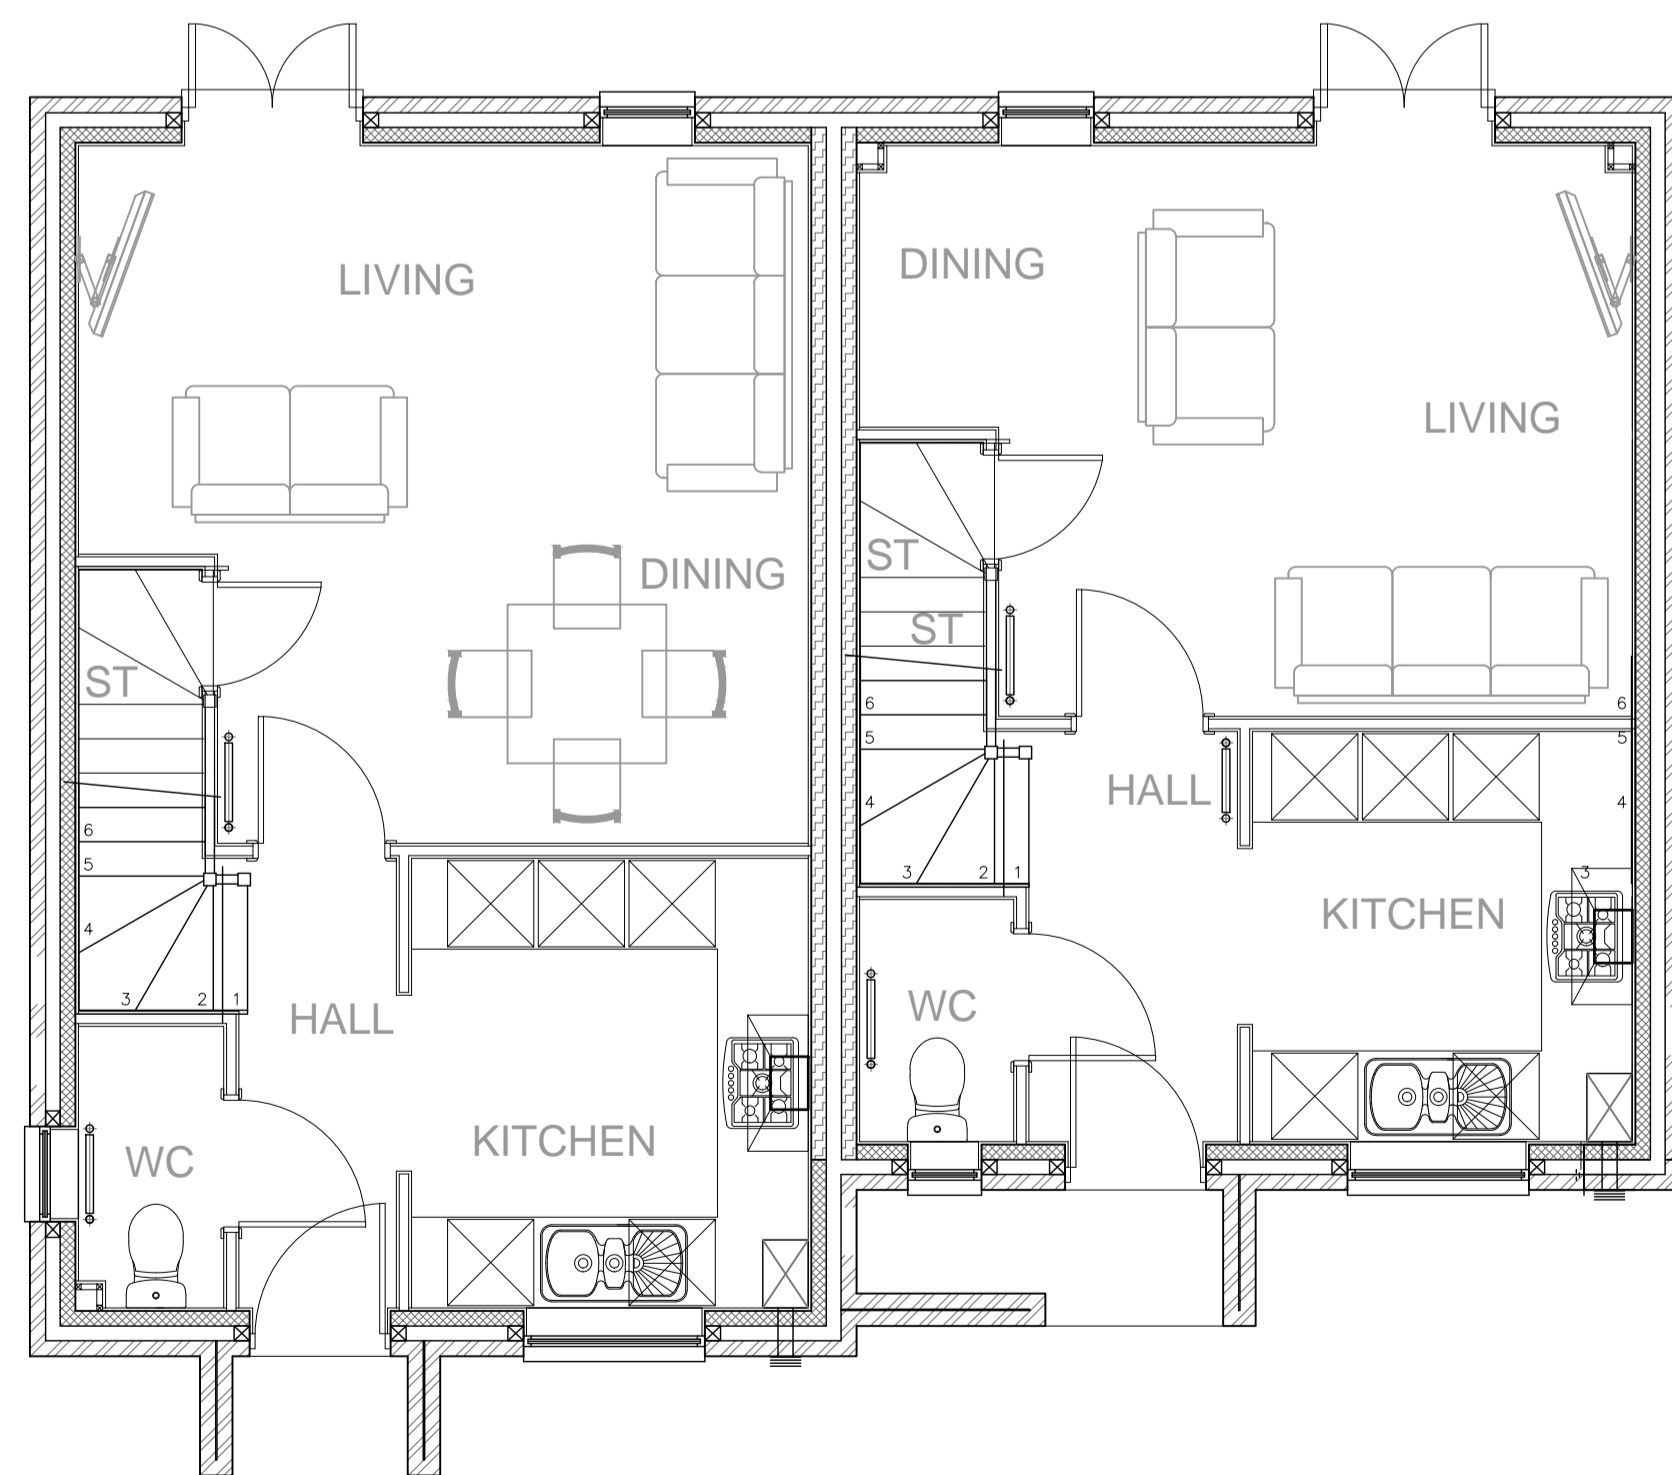

Ground Floor Plan 1:50

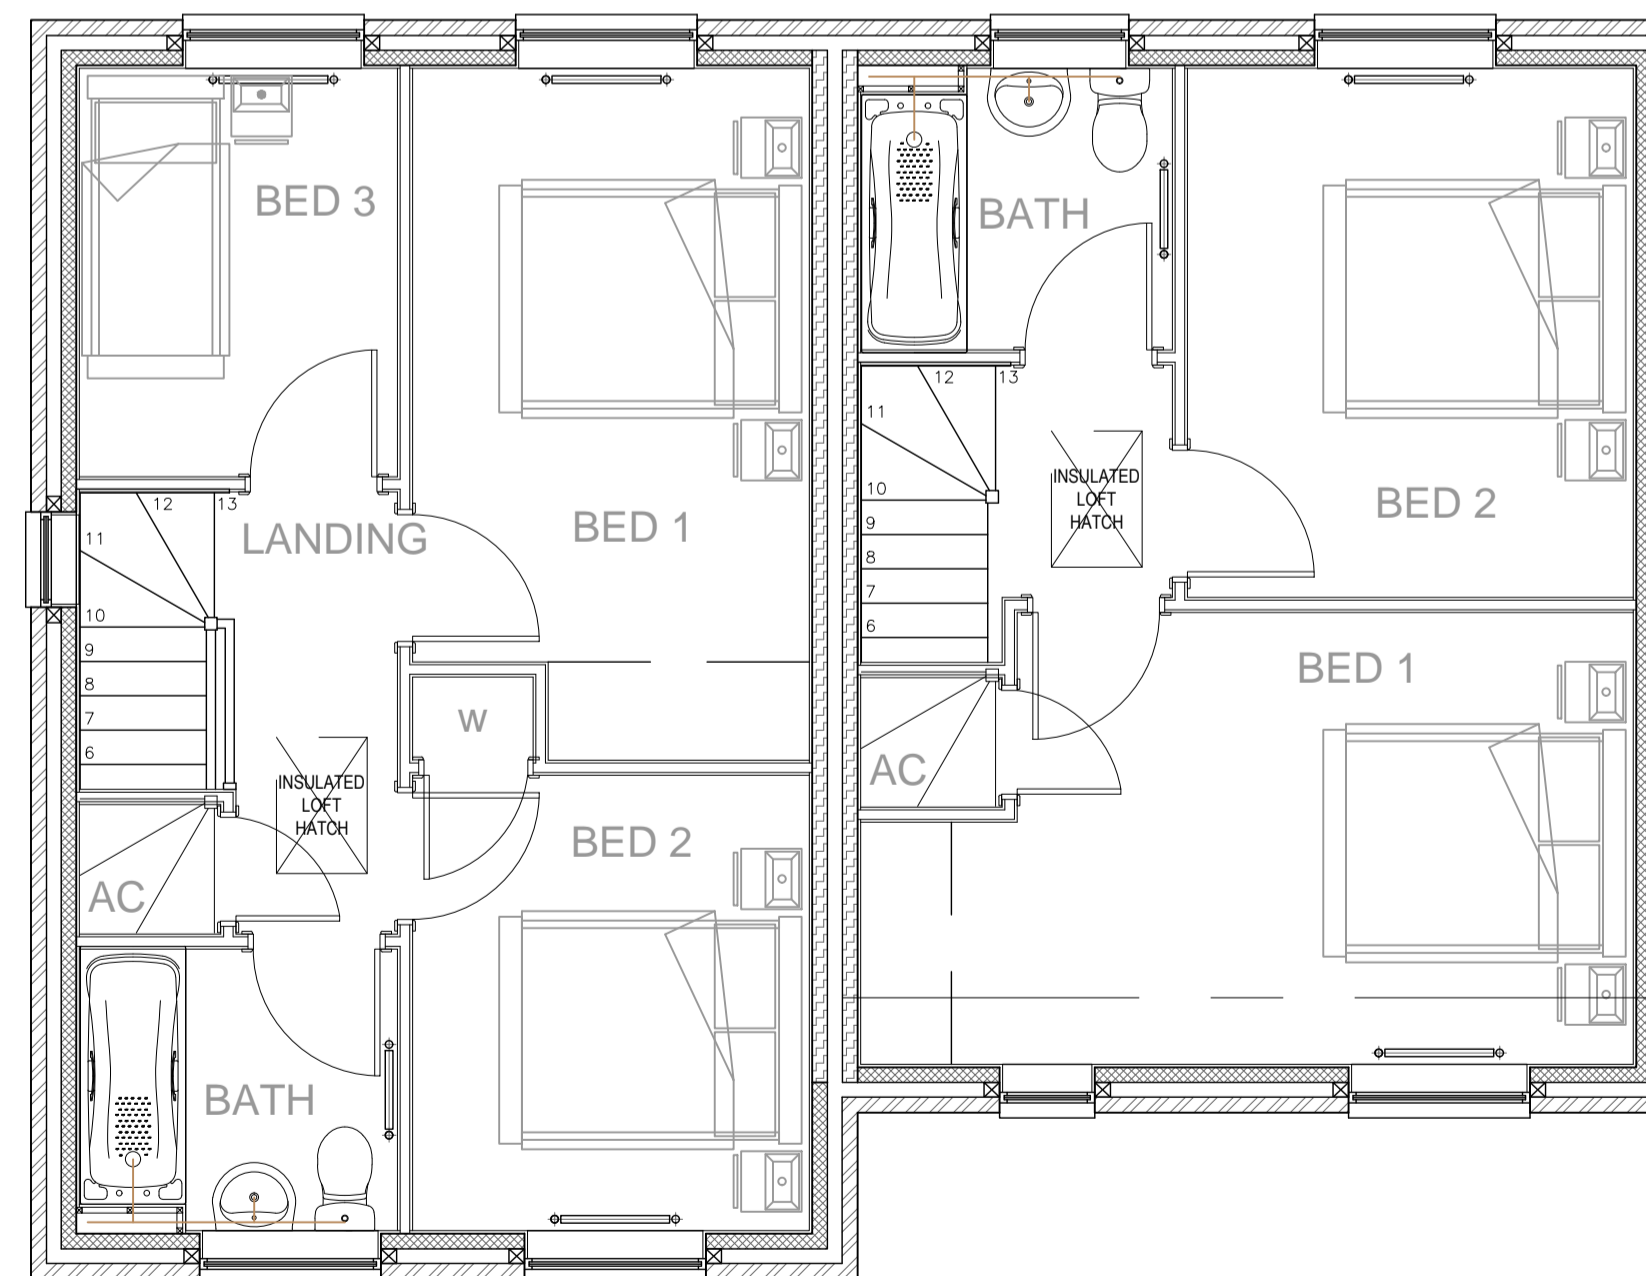

First Floor Plan

Amendments:  
 A First floor plans correction

27/09/16

**BERRYS**  
 Willow House East  
 Shrewsbury Business Park  
 Shrewsbury SY2 6LG  
 Tel: 01743 271697  
 Fax: 01743 271753  
 www.berrybros.com

Client: Galliers Homes Ltd.

Project: Reserved Matters Application.  
 Land at Church Aston.

Drawing: Claverton Brompton Semi Detached  
 Housetype

Drawing Number:	Rev.	Scale	Paper	Drawn By:
SA20756/14	A	as noted	A1	AB
				Date: July 2016