


Ground Floor Plan 1:50



First Floor Plan 1:50

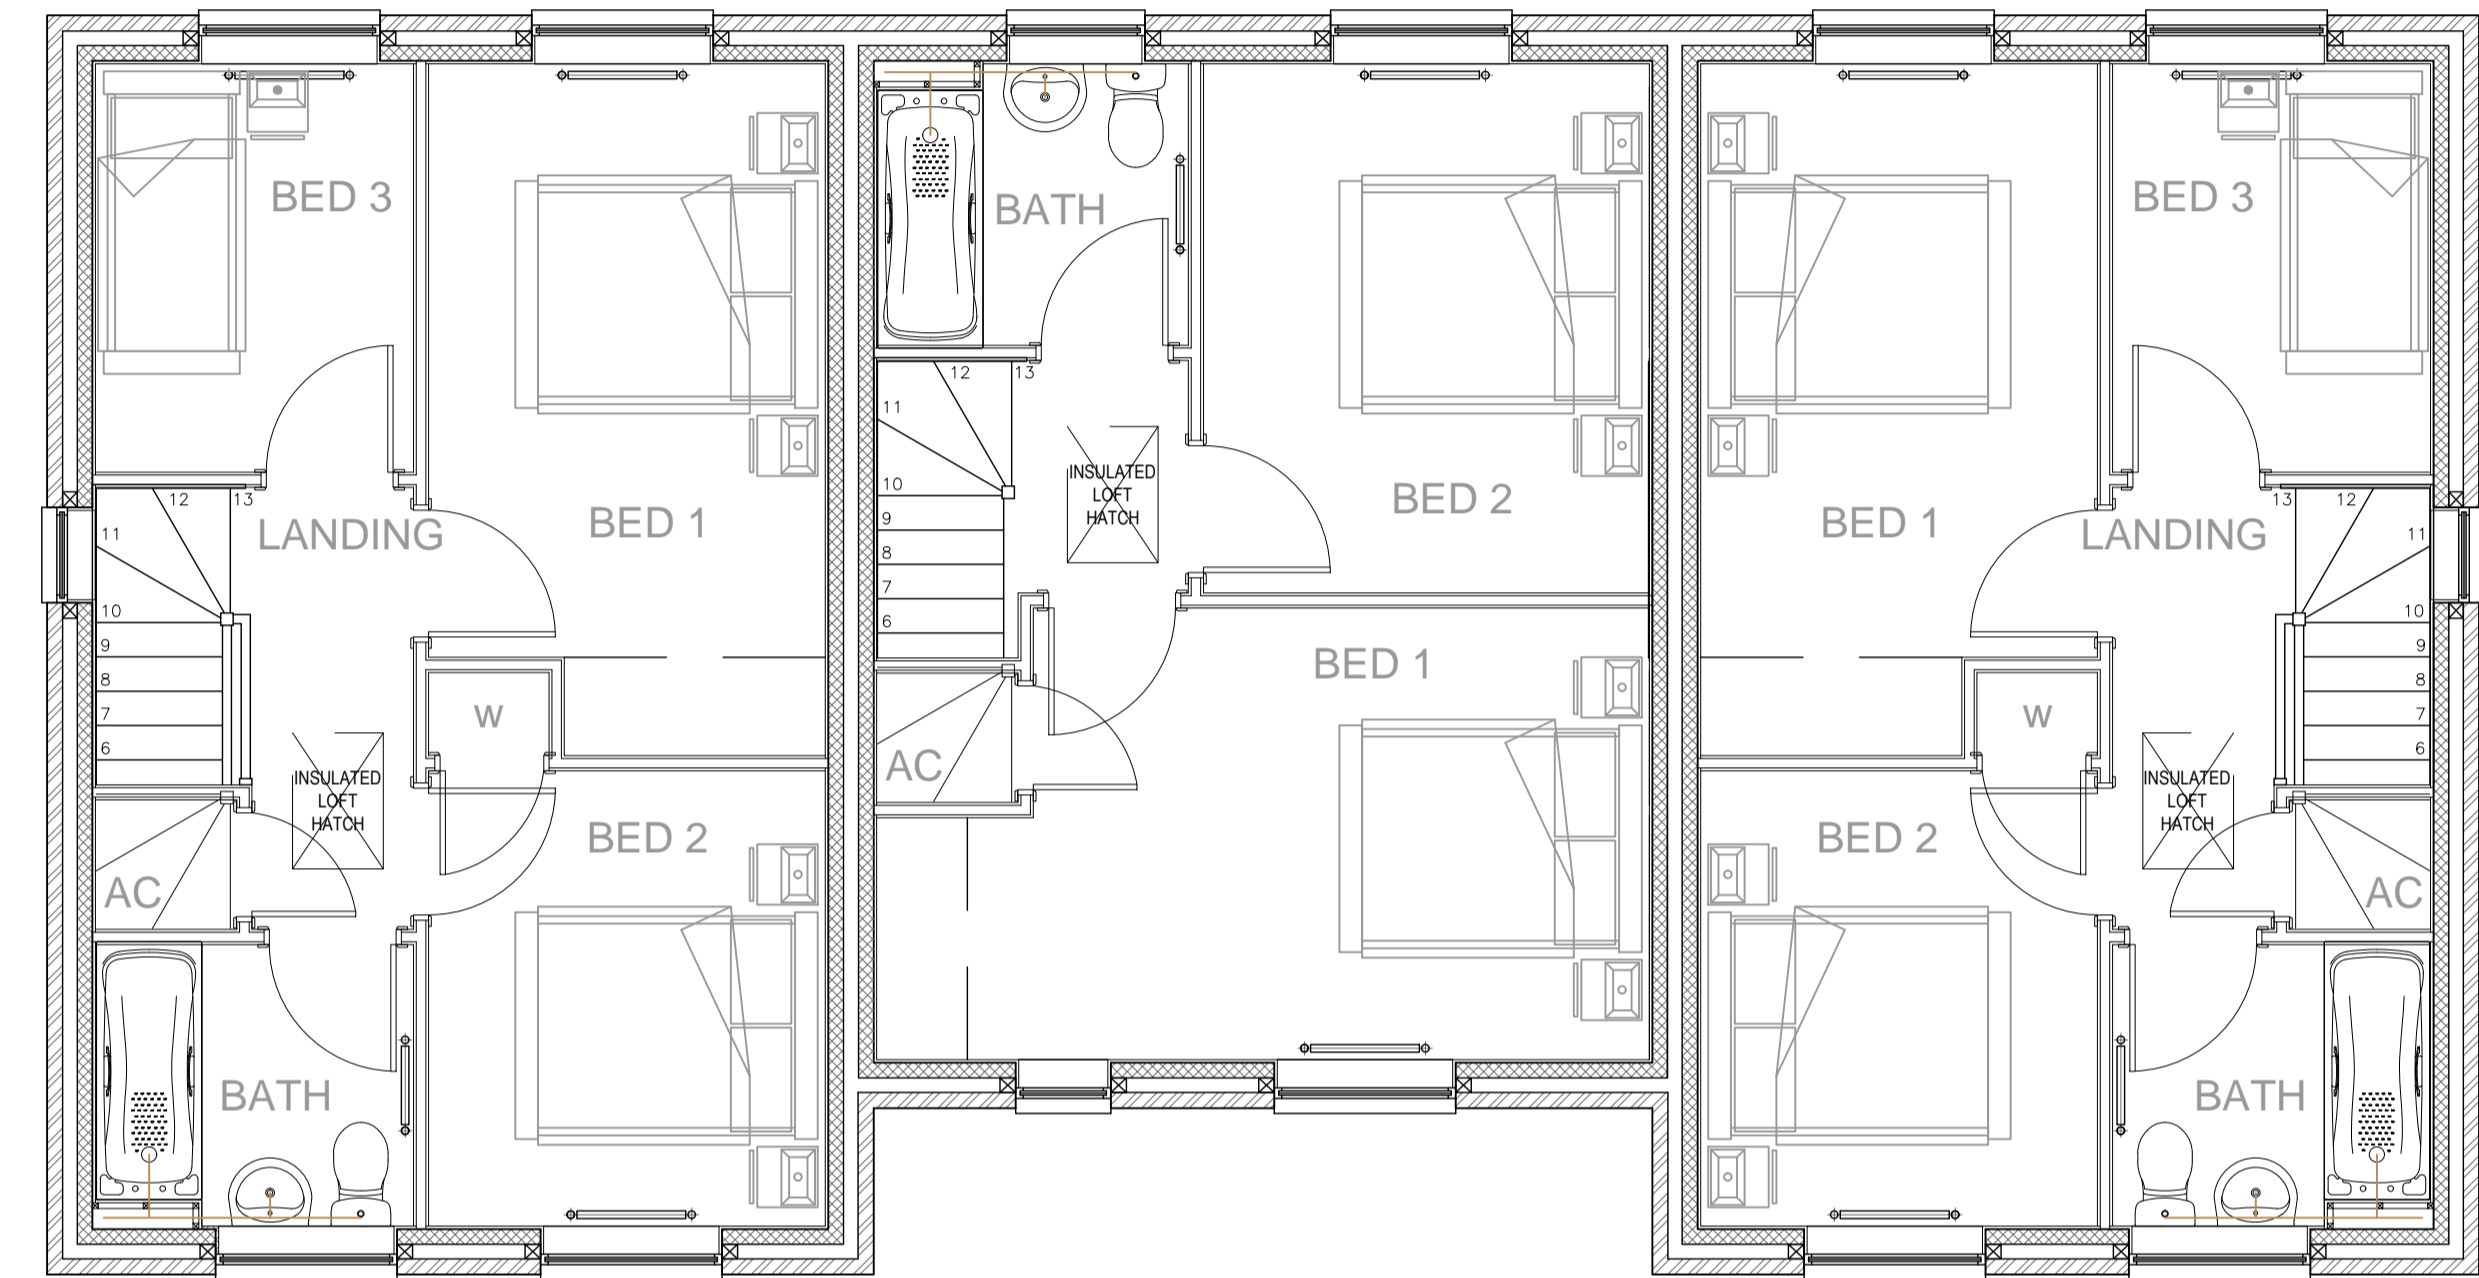


Front Elevation 1:100



Rear Elevation



Side Elevation

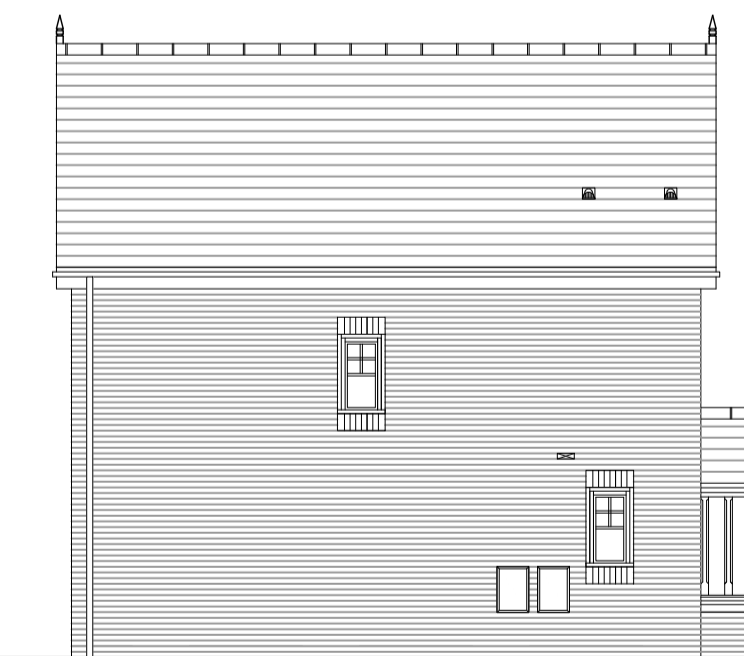

Side Elevation

- Interlocking concrete rooftiles
- UPVC Fascia, Barge boards & finials
- UPVC Windows
- Reconstituted stone cills
- Brick walls
- Brick window heads
- Timber Porch on brick plinth

Amendments:

BERRYS

Willow House East
Shrewsbury Business Park
Shrewsbury SY2 6LG

Tel: 01743 271697
Fax: 01743 271753
www.berrybros.com

Client: Galliers Homes Ltd.

Project: Reserved Matters Application.
Land at Church Aston.

Drawing: Claverton Brompton Terrace Housetype

Drawing Number:	Rev.	Scale	Paper	Drawn By:
SA20756/15		as noted	A1	AB
				Date: July 2016