


Front Elevation 1:100


Side Elevation

Rear Elevation

Side Elevation

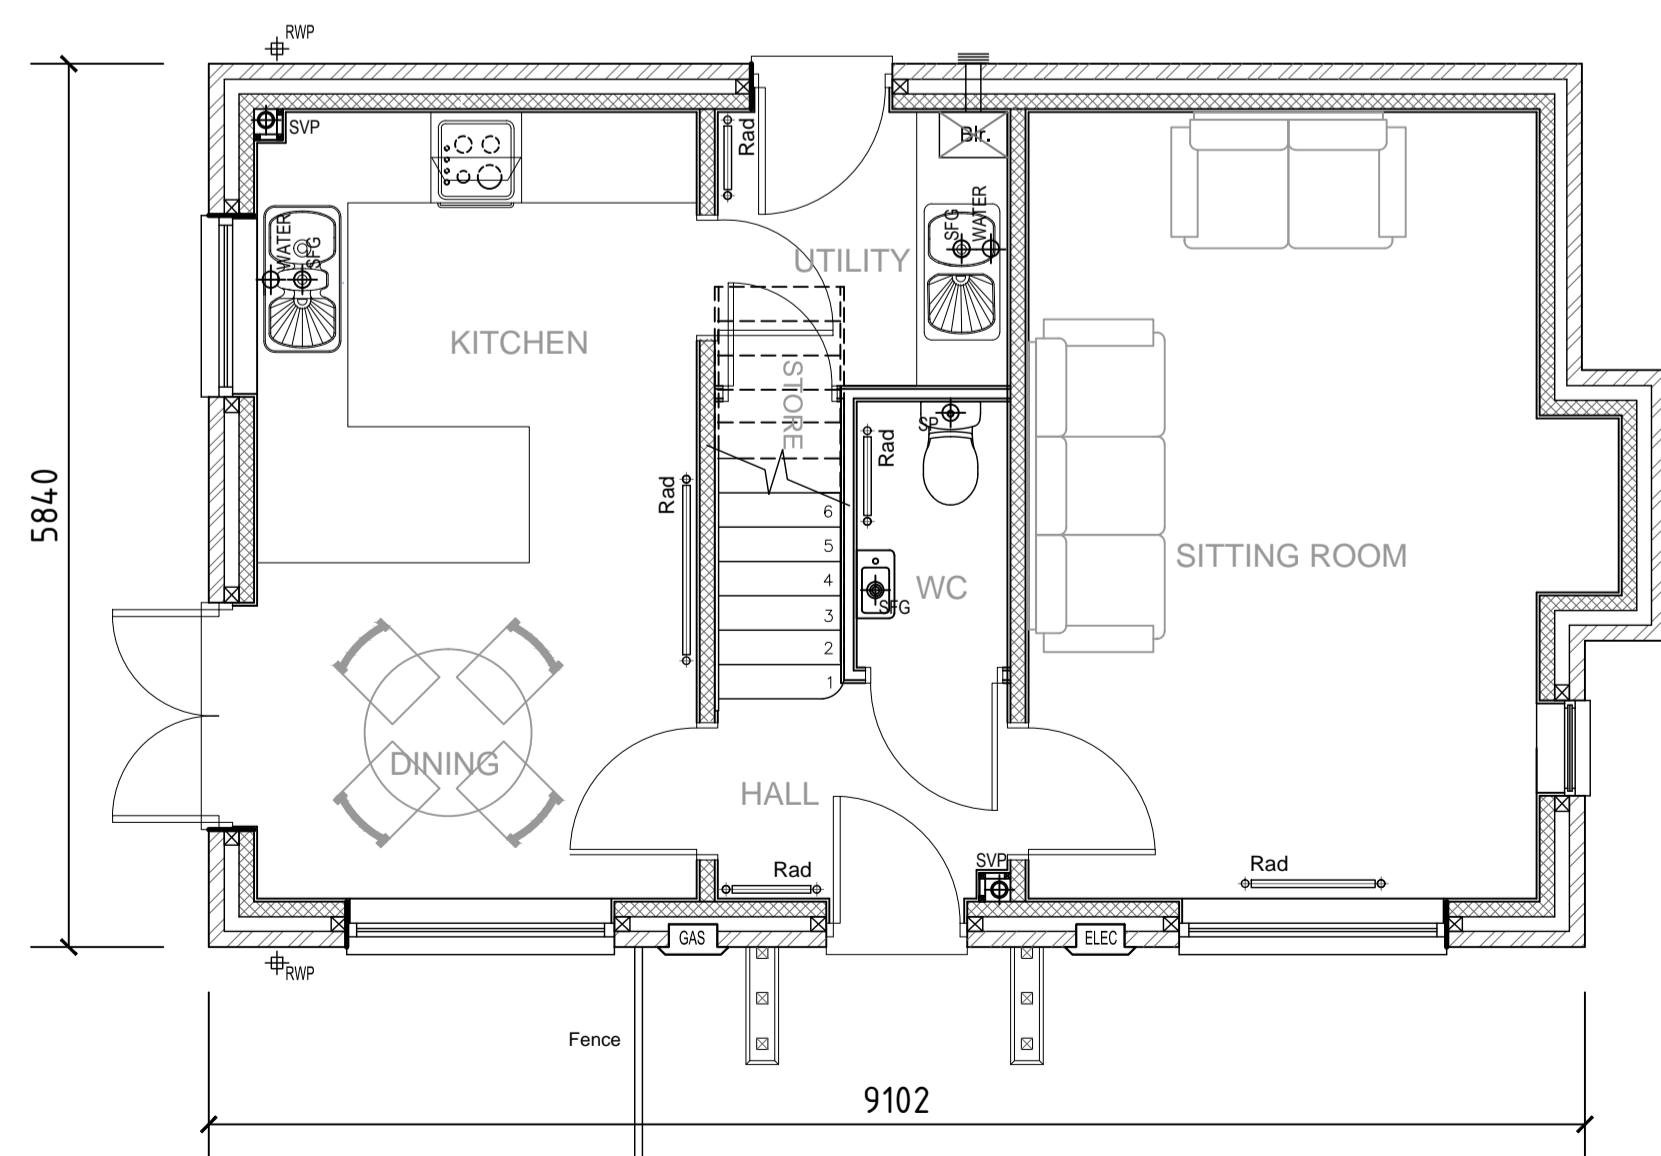

Ground Floor Plan 1:50

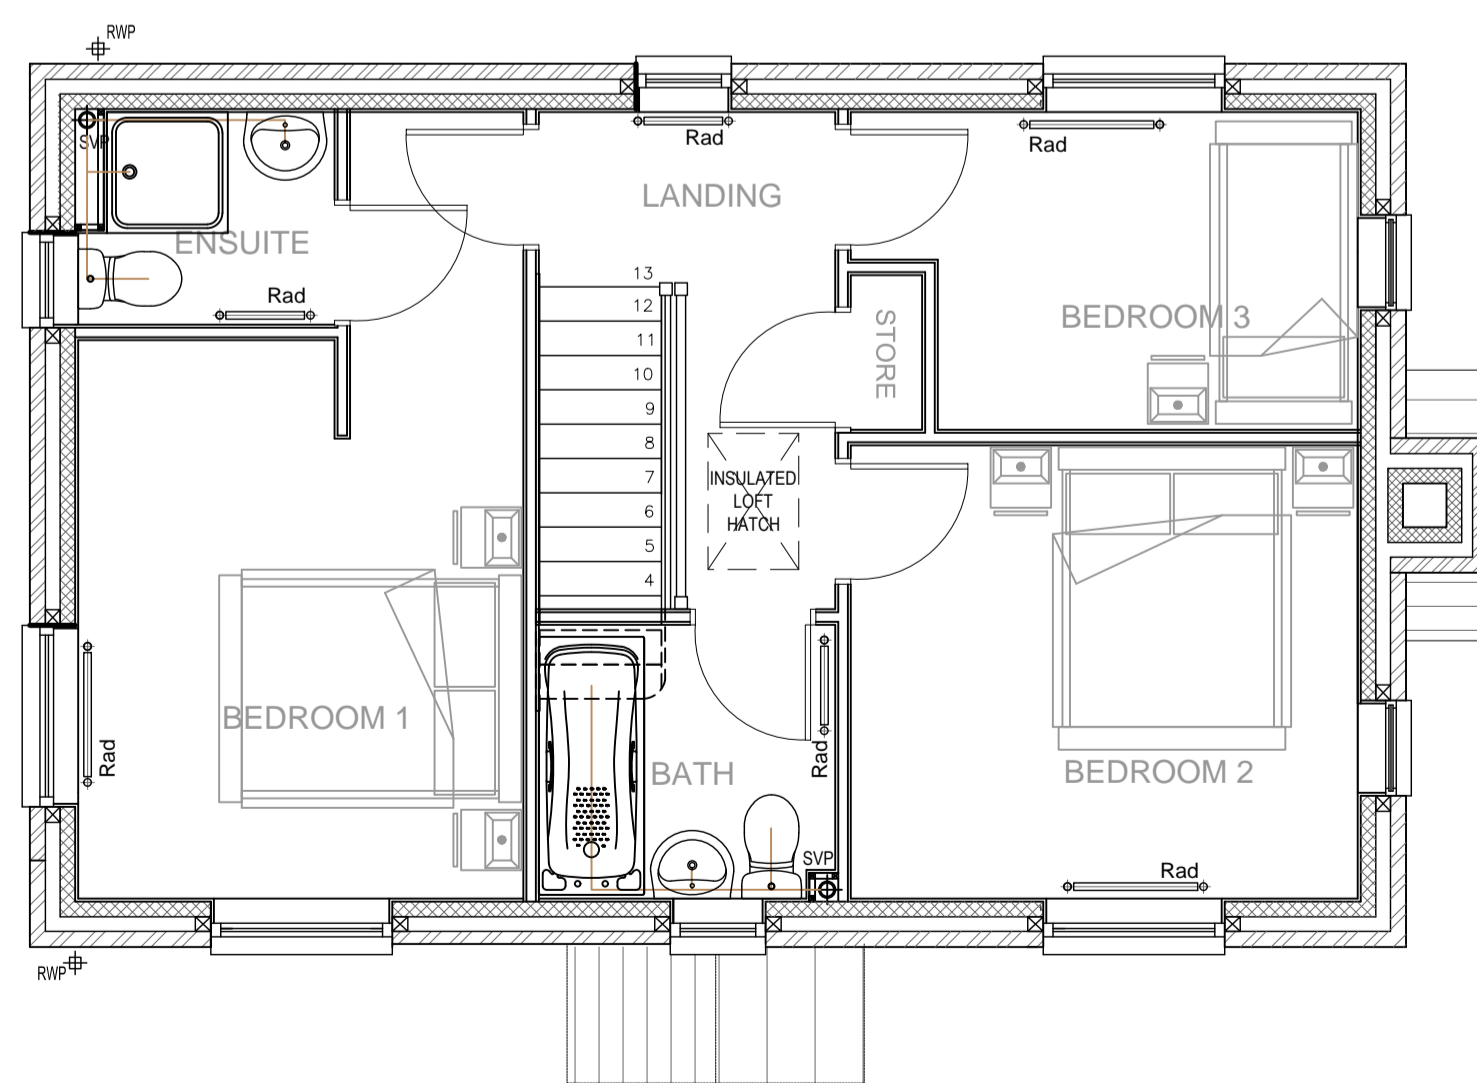

First Floor Plan

Amendments:
 A Additional Window added to Dining Room 27/09/16

BERRYS
 Willow House East Shrewsbury Business Park Shrewsbury SY2 6LG
 Tel: 01743 271697 Fax: 01743 271753 www.berrybros.com

Client: Galliers Homes Ltd.

Project: Reserved Matters Application. Land at Church Aston.

Drawing: Dendale Housetype - Plot 9

Drawing Number:	Rev.	Scale	Paper	Drawn By:
SA20756/19	A	as noted	A1	AB
				Date: July 2016