
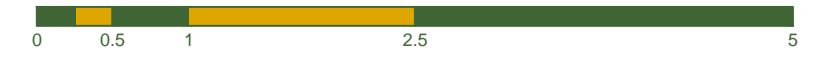


Front Elevation 1:100


Side Elevation

Rear Elevation

Side Elevation

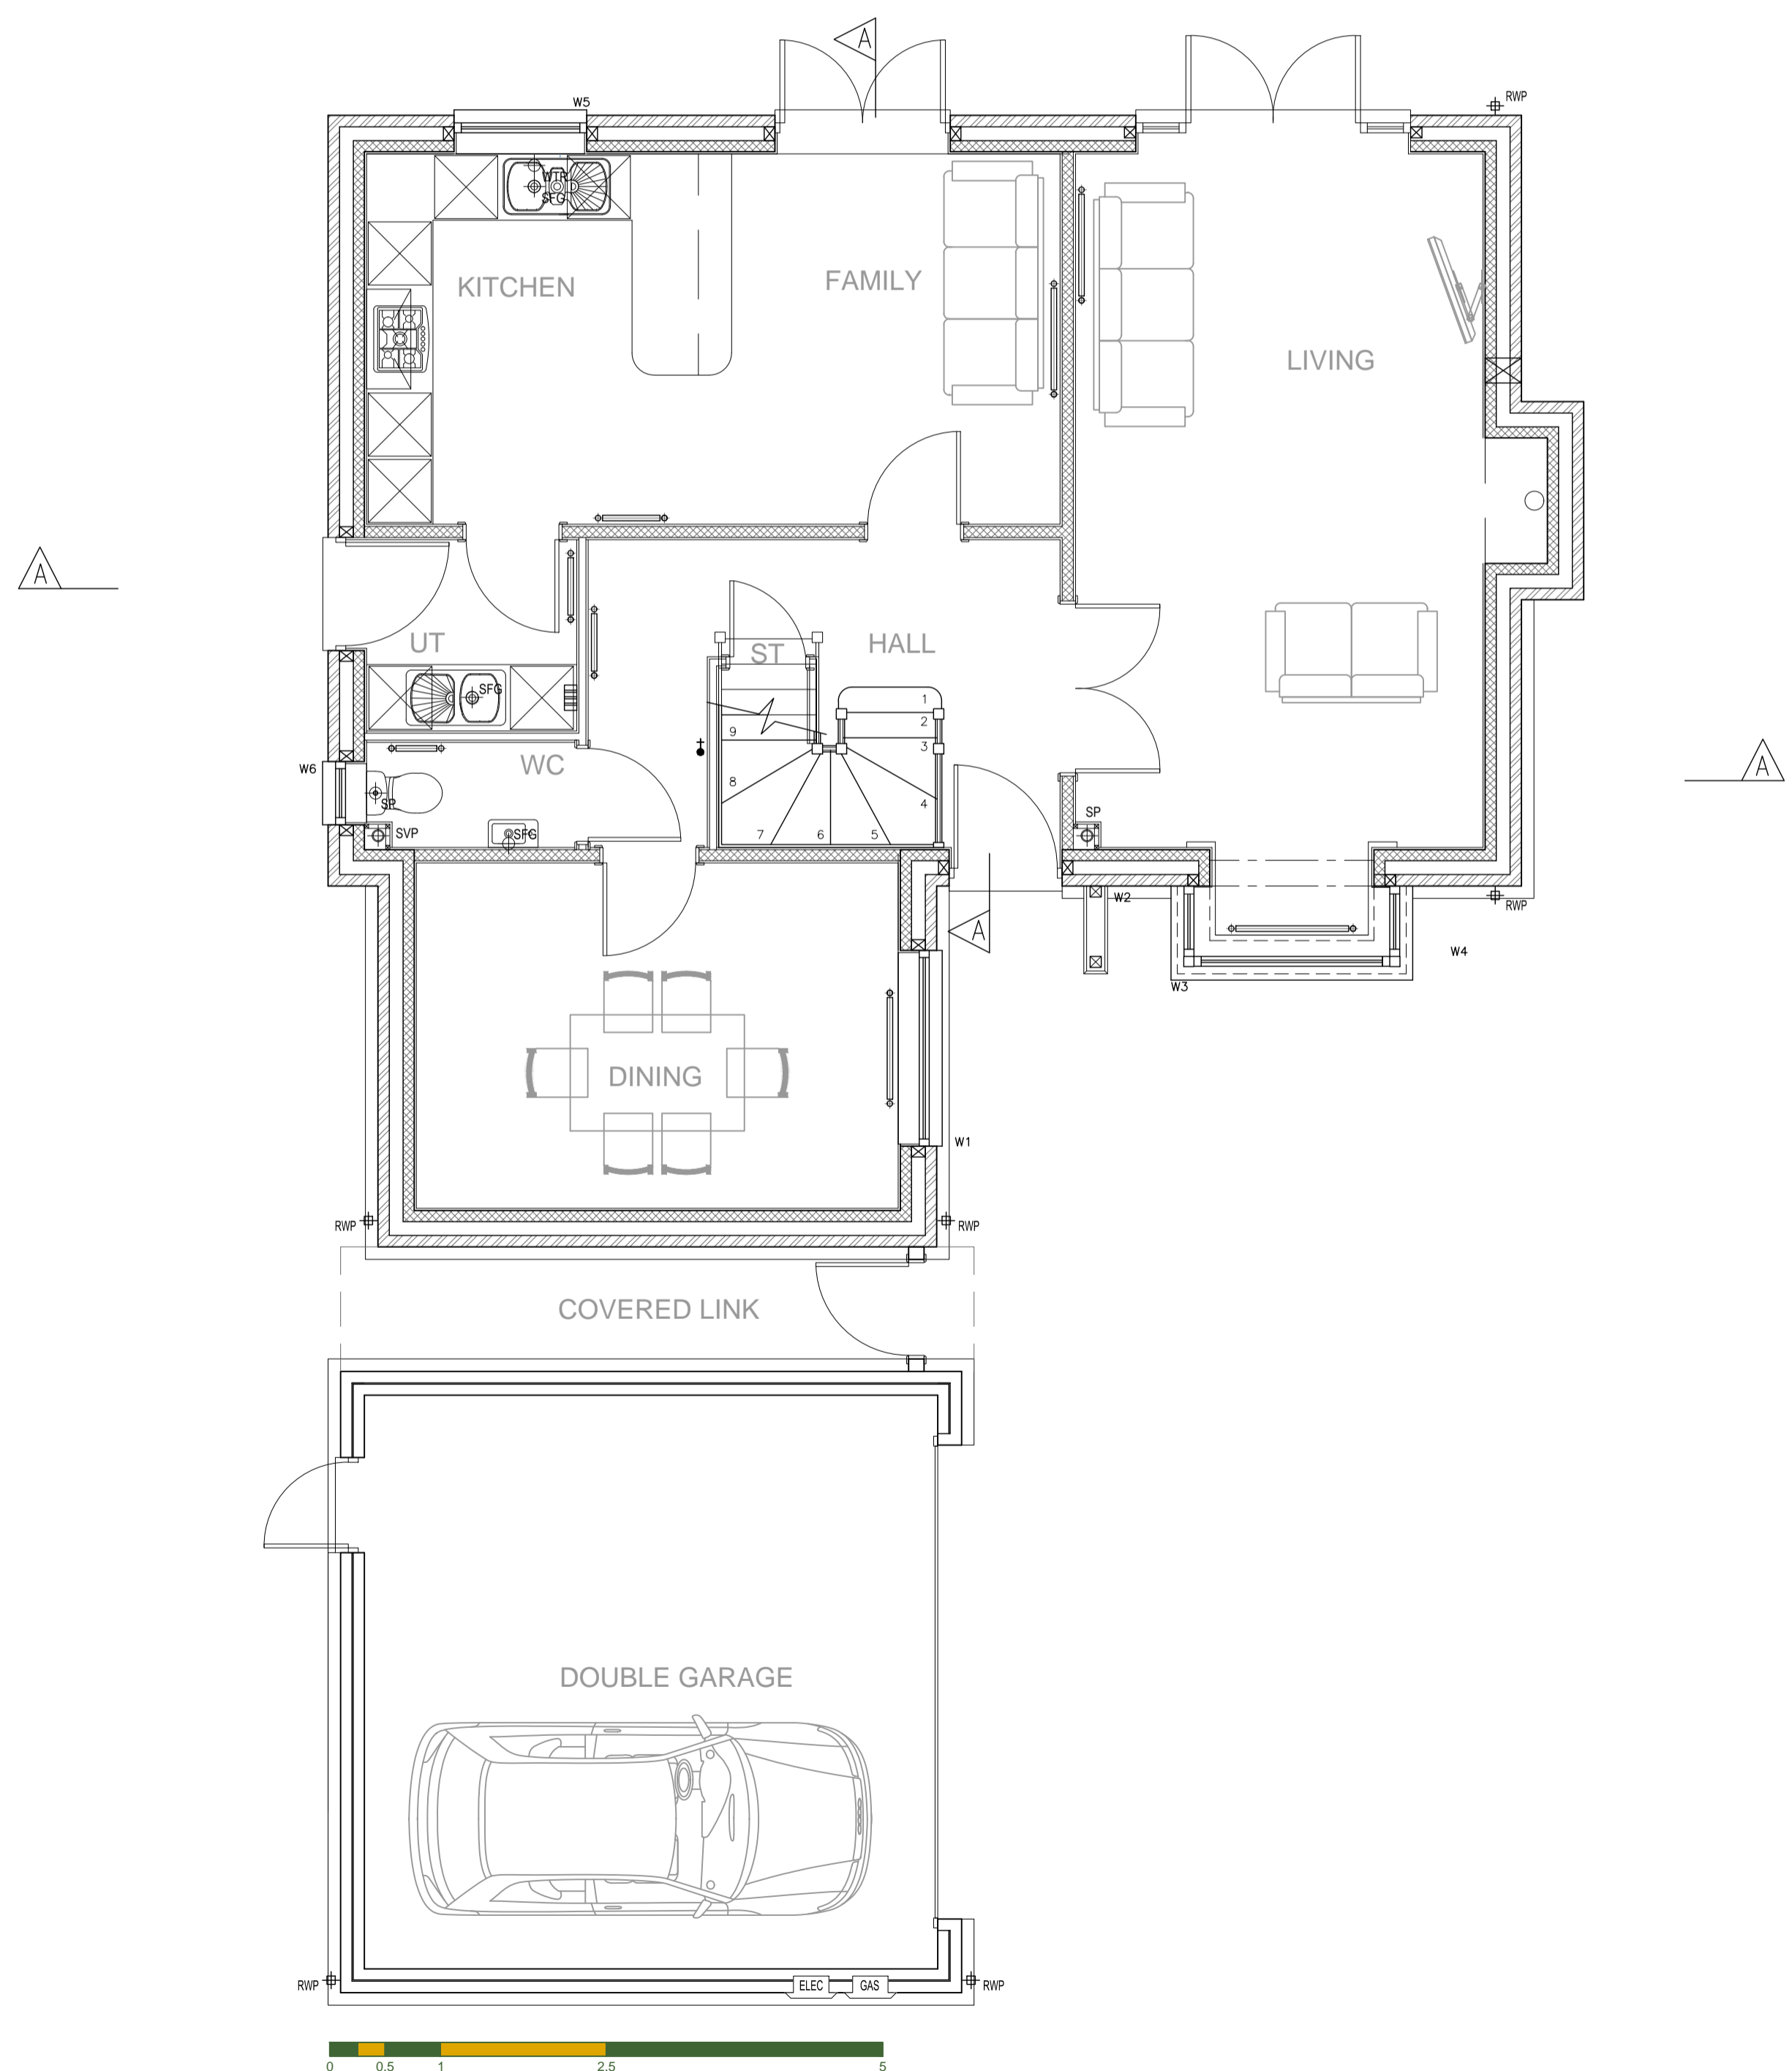

Ground Floor Plan 1:50

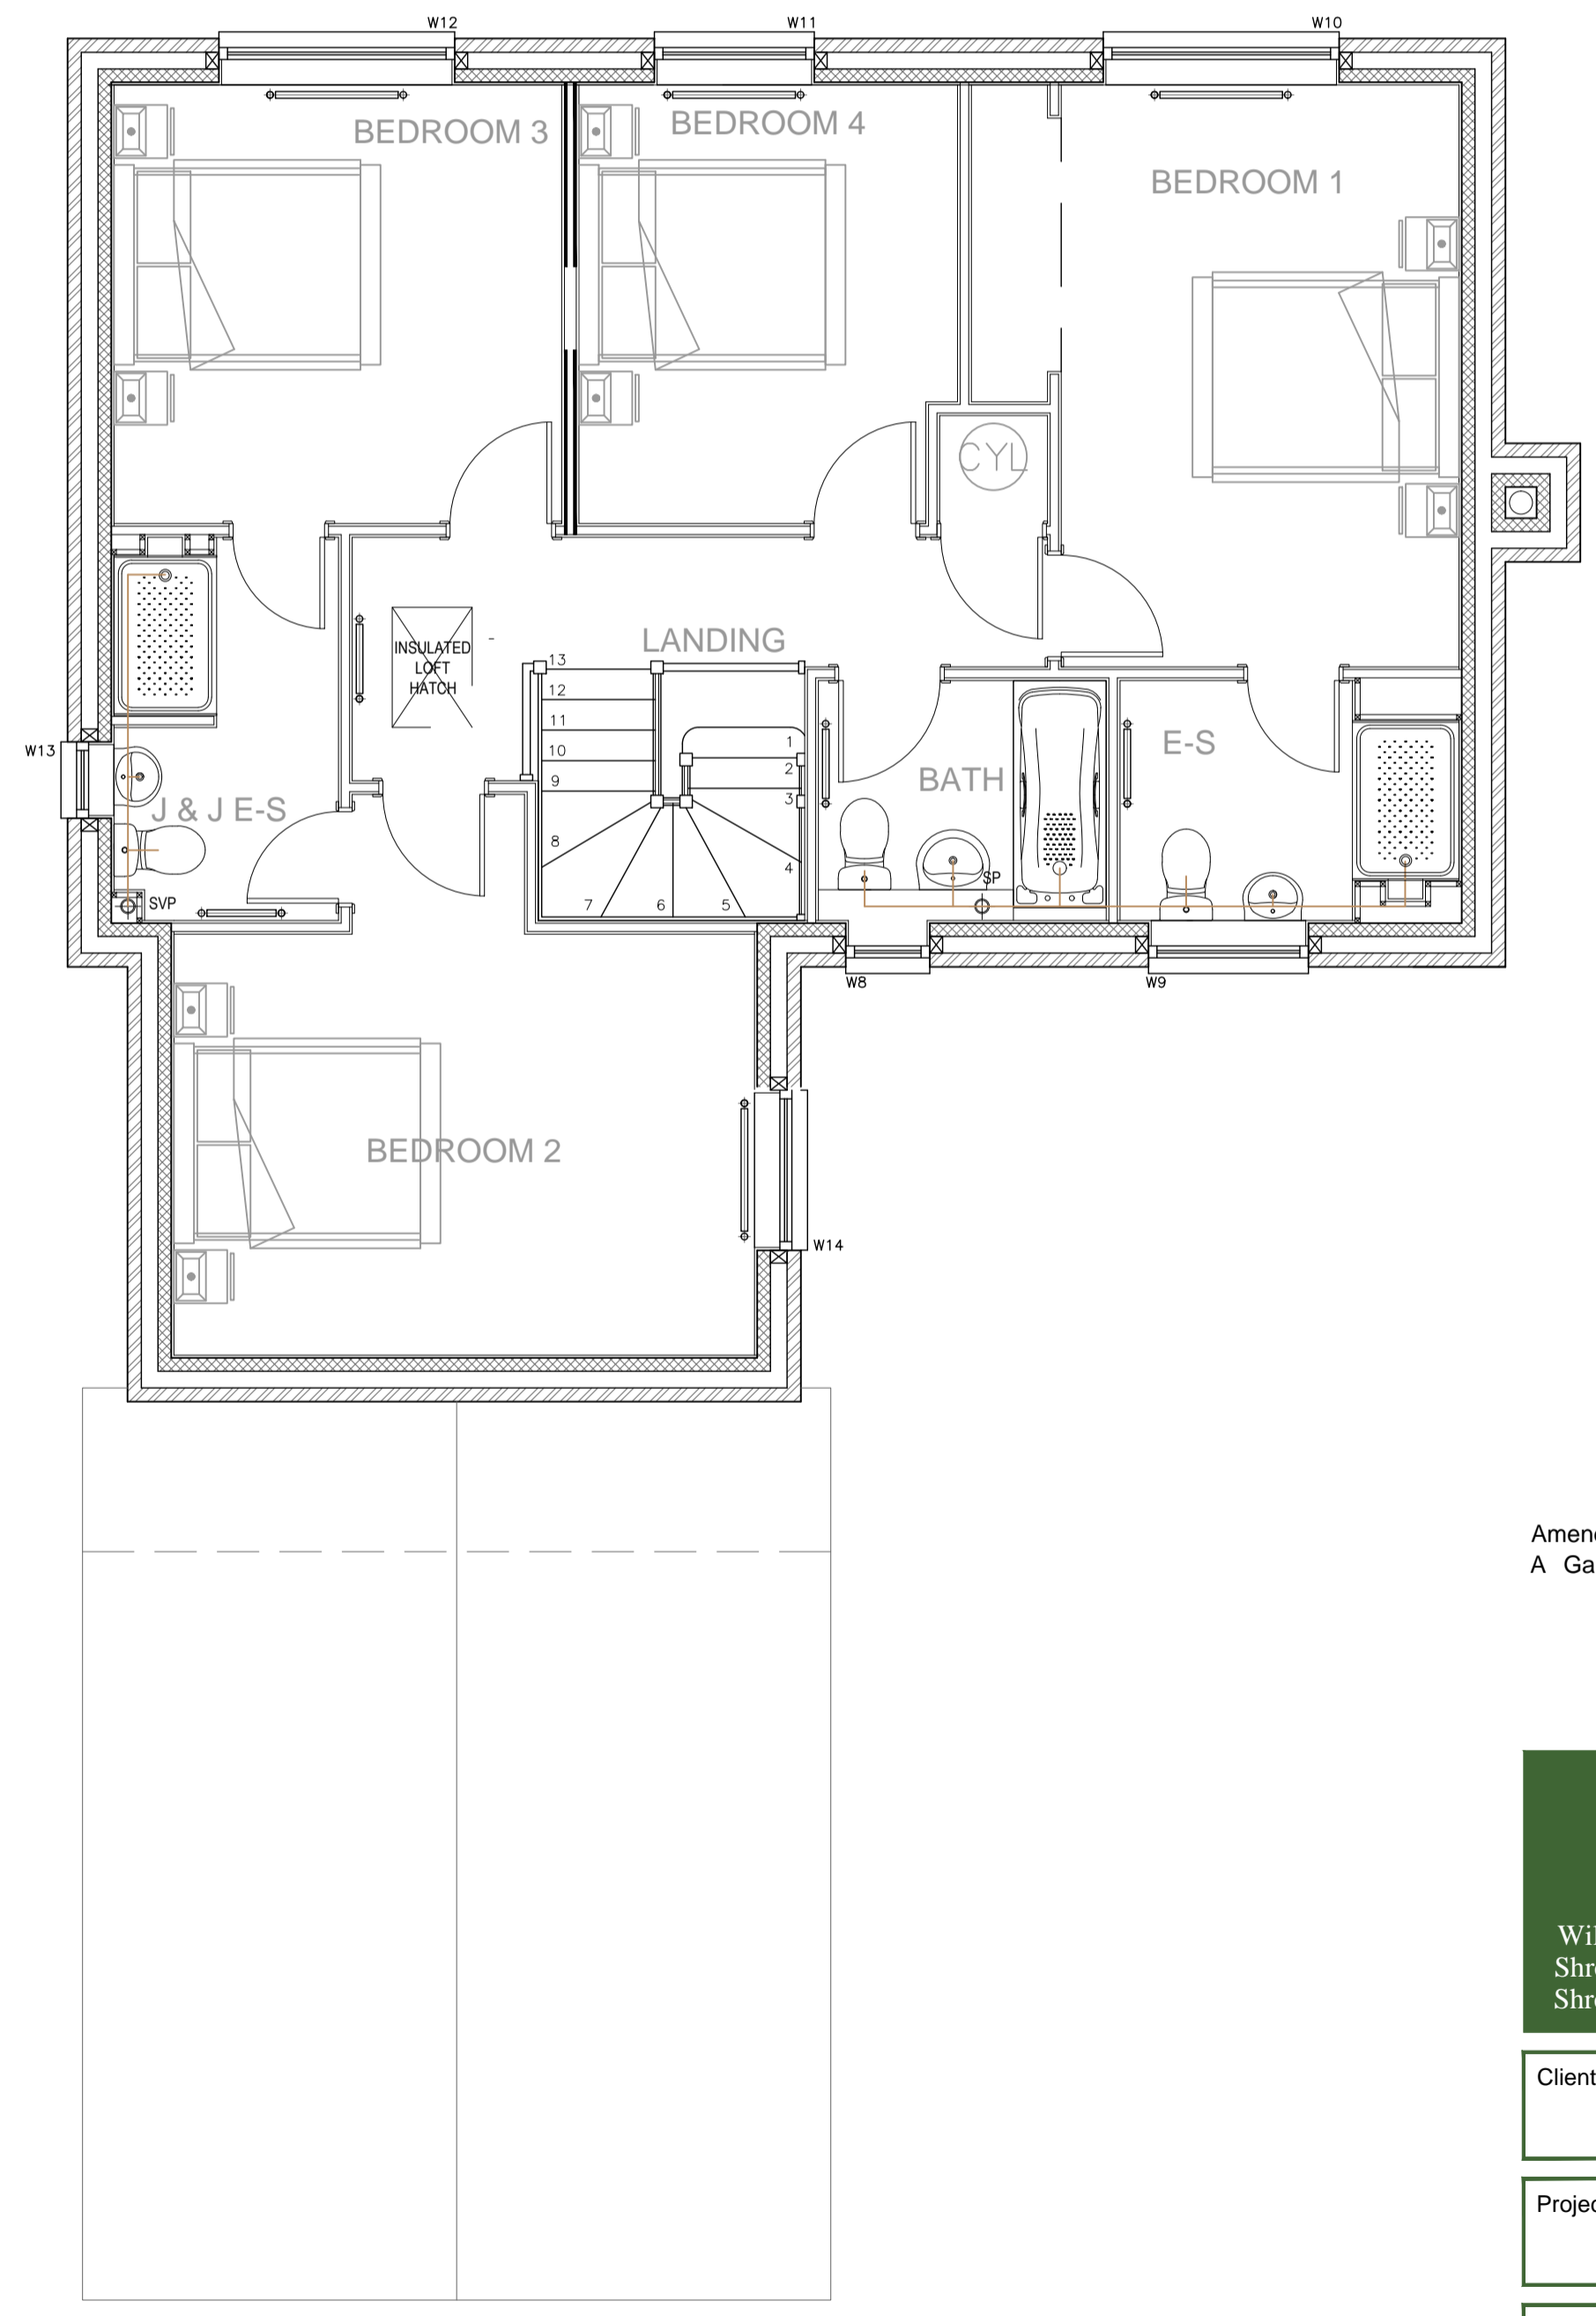

First Floor Plan

Amendments:
A Garage Link added 20/07/16

BERRYS

Willow House East Tel: 01743 271697
Shrewsbury Business Park Fax: 01743 271753
Shrewsbury SY2 6LG www.berrybros.com

Client: Galliers Homes Ltd.

Project: Reserved Matters Application.
Land at Church Aston.

Drawing: Exeter Housetype

Drawing Number: SA20756/07	Rev: A	Scale: as noted	Paper: A1	Drawn By: AB
				Date: Jan 2016