




Front Elevation 1:100

Side Elevation

Rear Elevation

Side Elevation

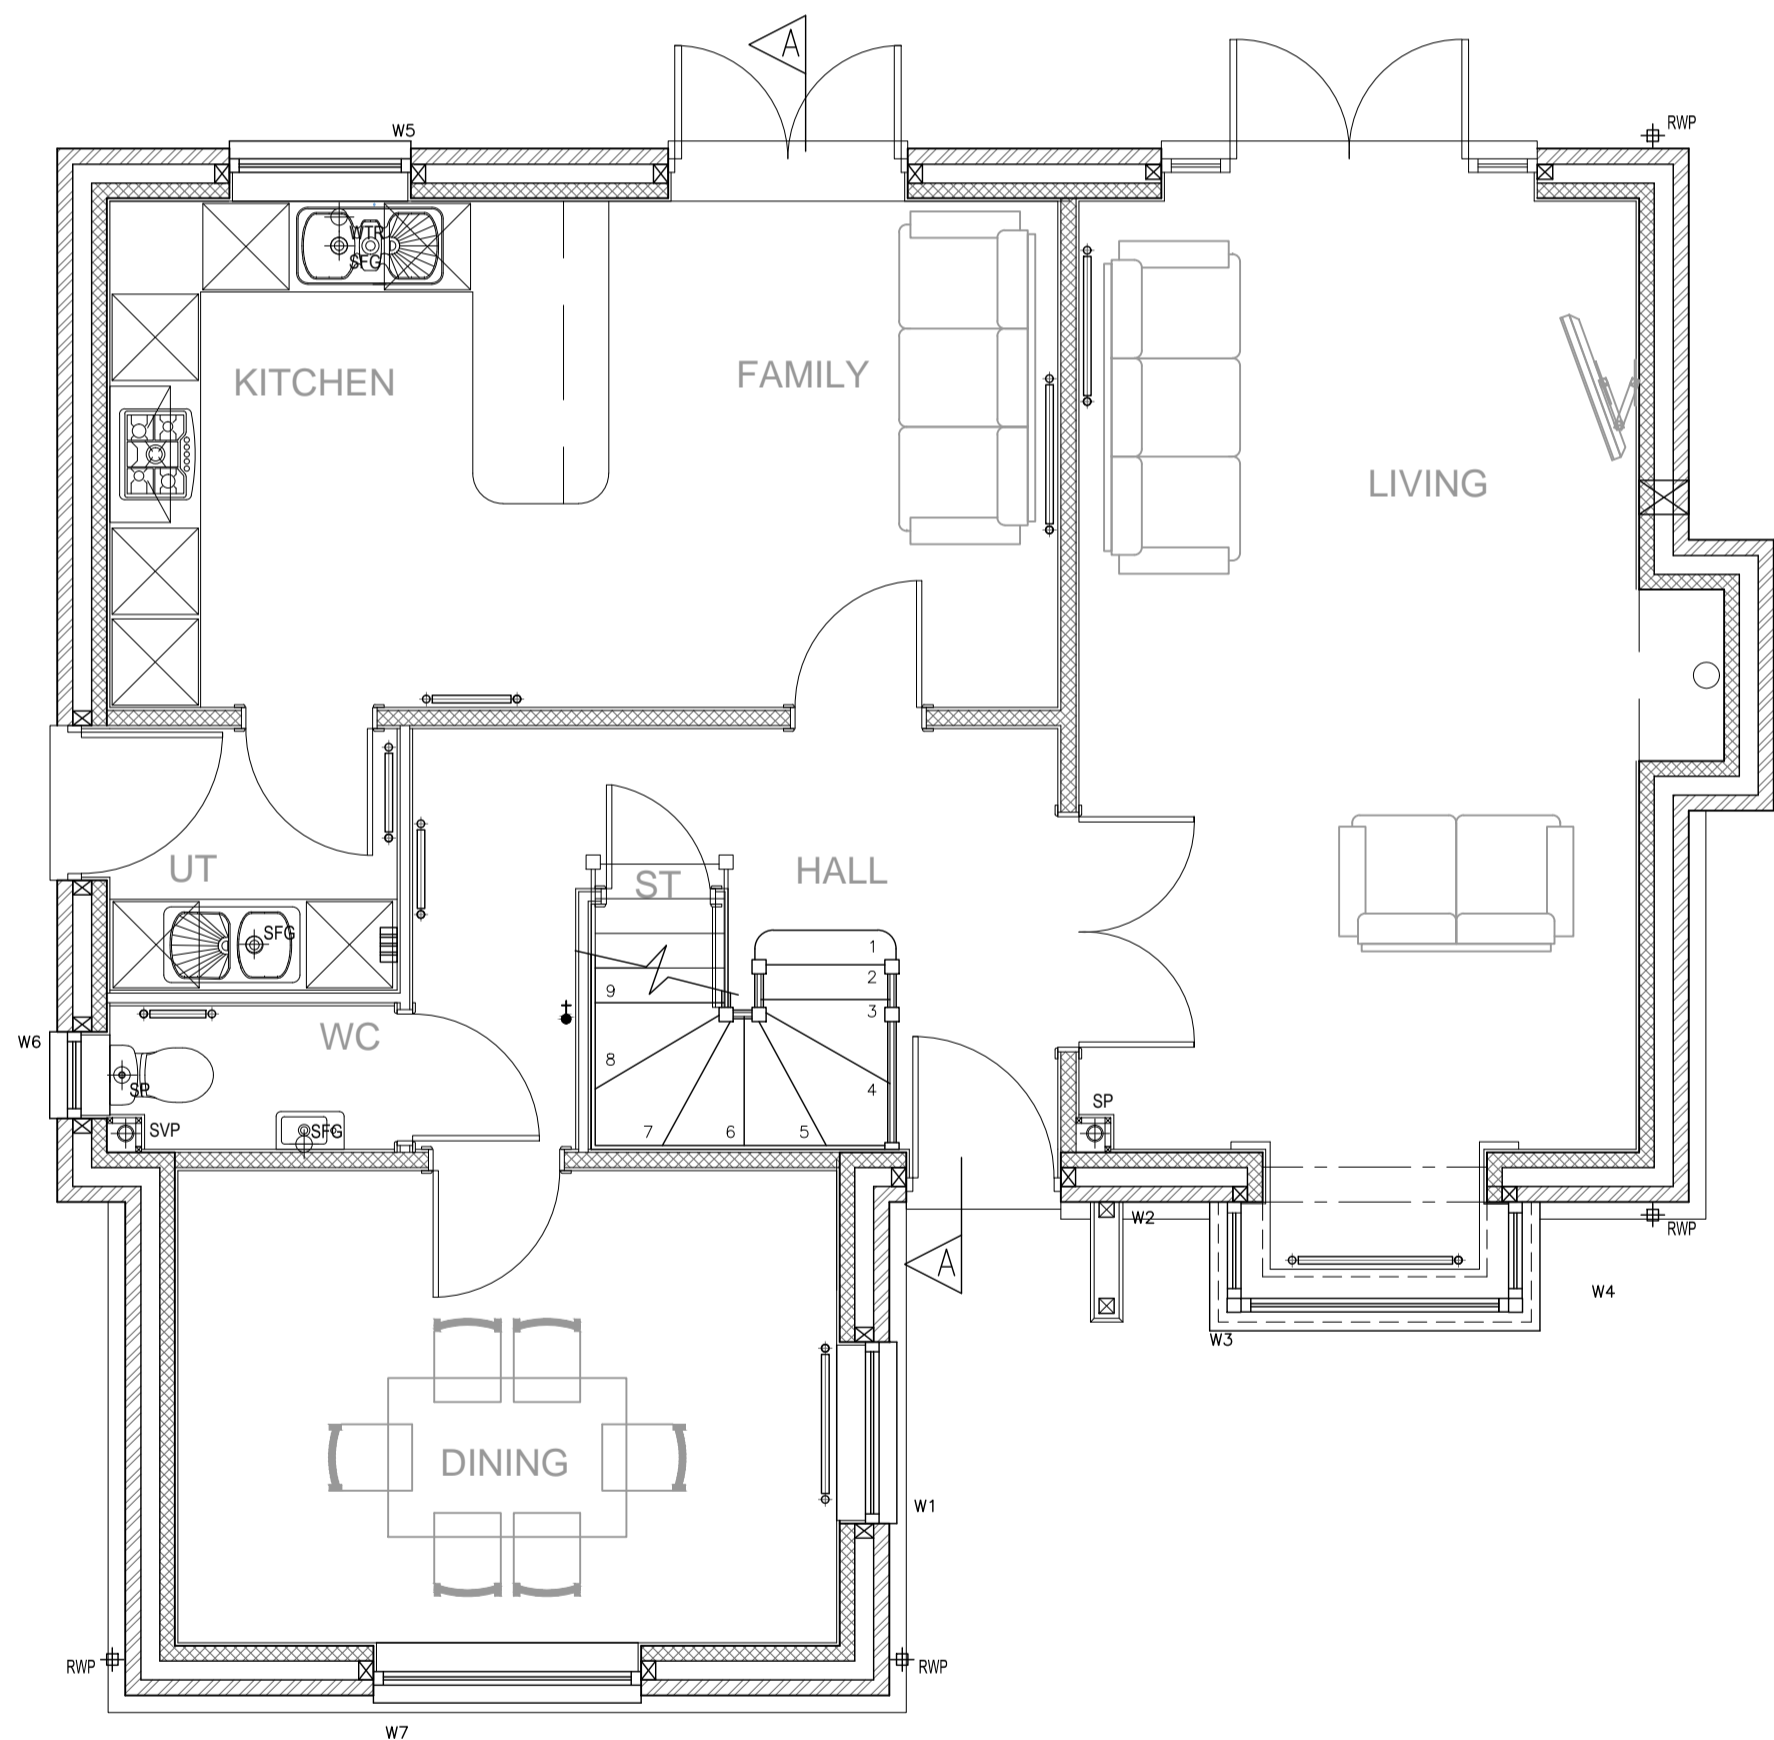


A

A



Ground Floor Plan 1:50

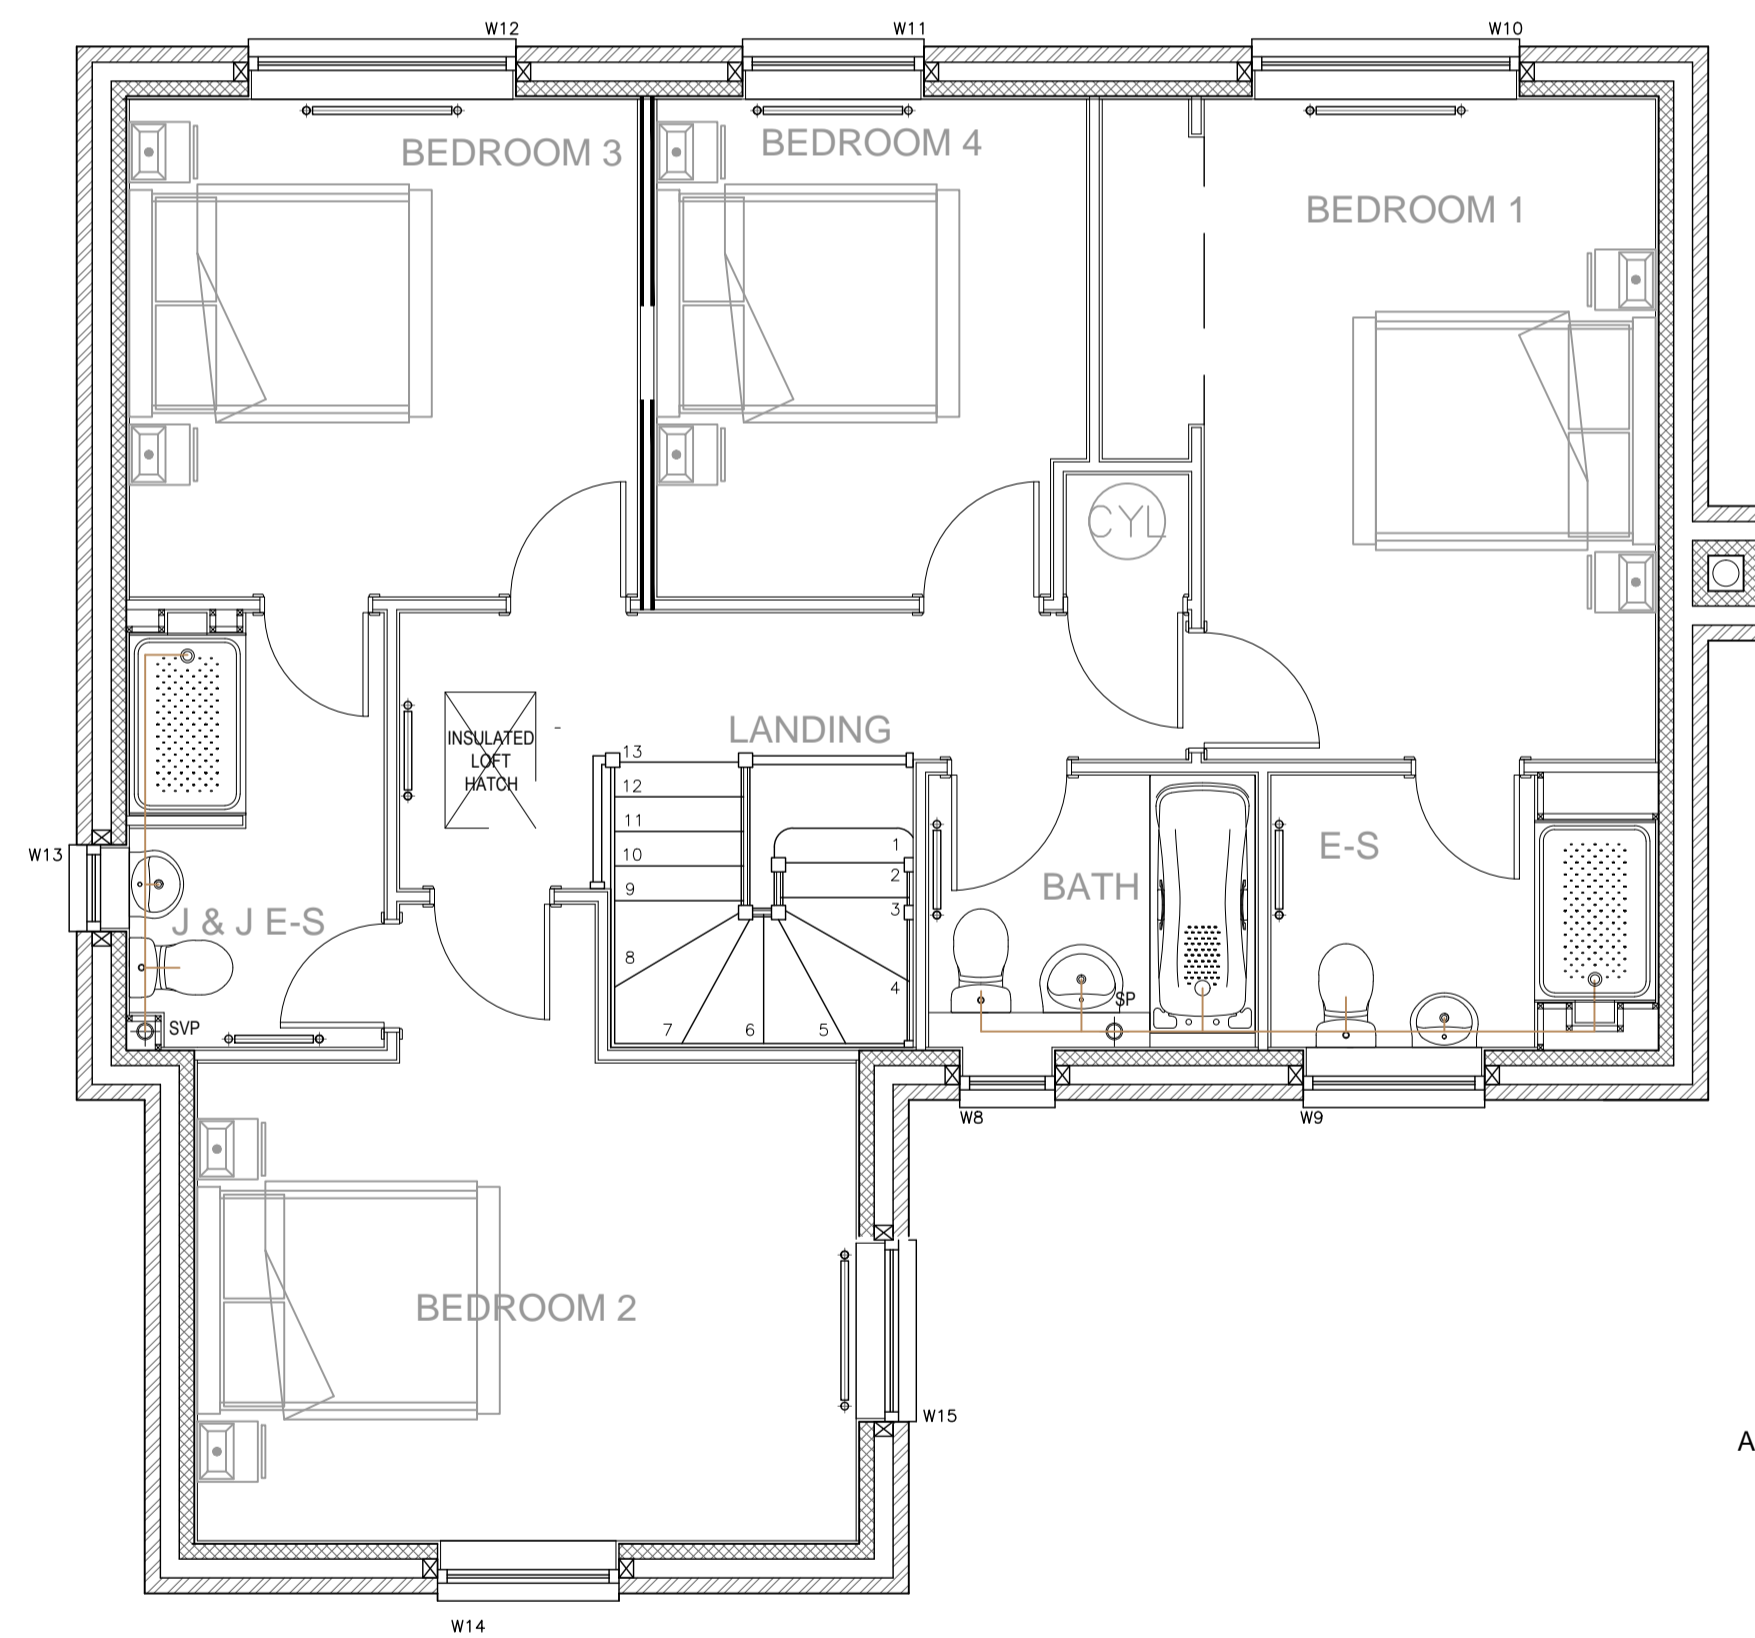

Amendments:

BERRYS
 Willow House East
 Shrewsbury Business Park
 Shrewsbury SY2 6LG
 Tel: 01743 271697
 Fax: 01743 271753
 www.berrybros.com


Client: Galliers Homes Ltd.

Project: Reserved Matters Application.
 Land at Church Aston.

Drawing: Exeter Housetype with Detached Garage
 Plot 17

Drawing Number:	Rev.	Scale	Paper	Drawn By:
SA20756/08		as noted	A1	AB
				Date: Jan 2016

First Floor Plan

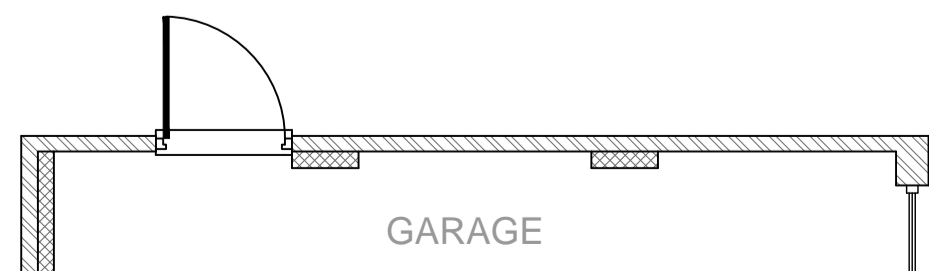

GARAGE