


FRONT ELEVATION

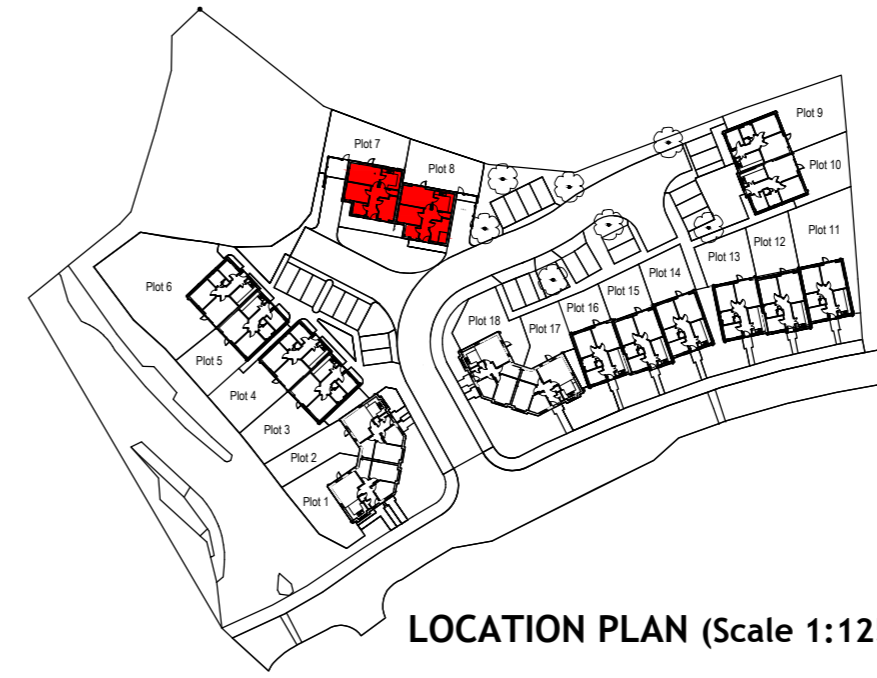

LOCATION PLAN (Scale 1:1250)

NOTES:

The copyright © of this drawing is vested in the Architect and must not be copied or reproduced without consent.

All Contractors must visit the site and be responsible for taking and checking dimensions relative to their work. Sutton and Wilkinson Chartered Architects to be advised of any variation between drawings and site conditions.

DO NOT SCALE OFF THIS DRAWING... IF IN DOUBT ASK

MATERIALS LEGEND:

- ① Concrete Interlocking roof tiles to LA approval
- ② Red Facing Brickwork to LA approval
- ③ Through Colour render to LA approval
- ④ Marley Cedral 'Click' cladding to LA approval



REAR ELEVATION



SIDE ELEVATION

The Wrekin Housing Trust



PLANNING ISSUE

REVISION:	AMENDMENT:	DATE:
A	Minor revisions to internal layout and elevations.	16.02.16
B	Eaves to Front Gables revised to LA comments.	05.10.16

PROJECT:
Proposed Residential Development
Duce Drive
Dawley
Telford



CLIENT:
The Wrekin Housing Trust

TITLE:
Plans & Elevations Plots 7 & 8

**SUTTON AND WILKINSON
CHARTERED ARCHITECTS**

Victoria House, 13 New Penkridge Road,
Cannock, Staffs, WS11 1HW

Telephone: 01543 466441
Facsimile: 01543 462469
e-mail: office@suttonwilkinson.co.uk

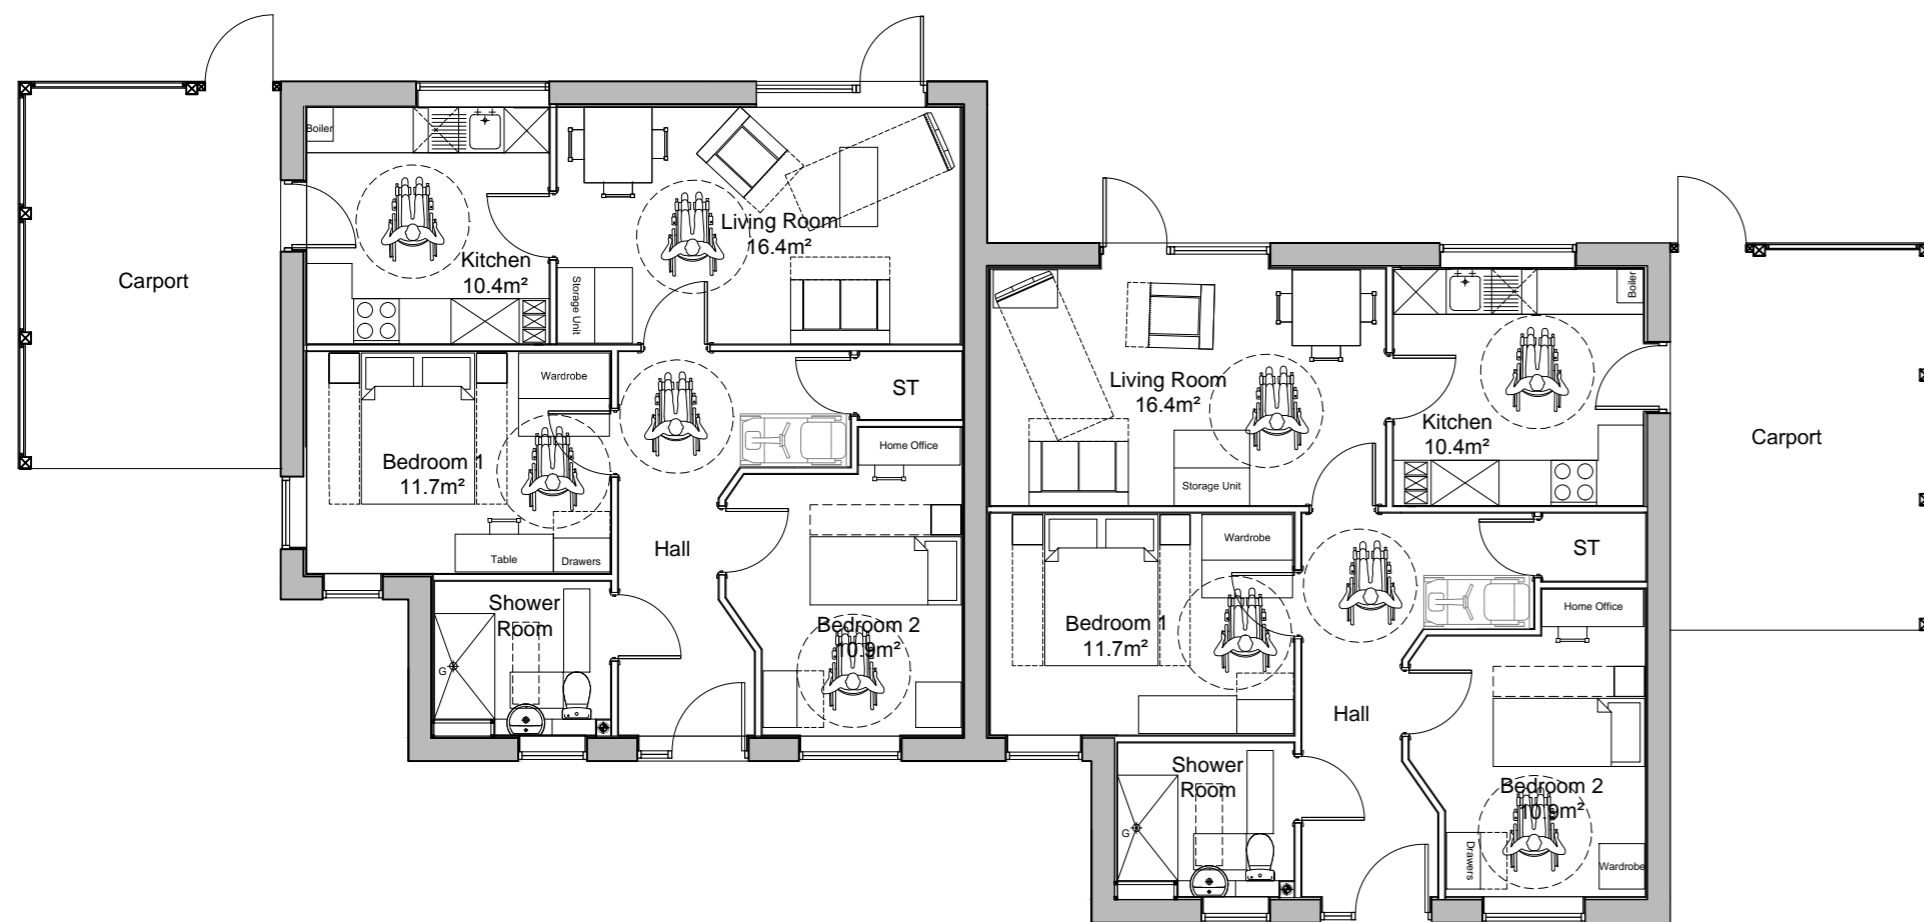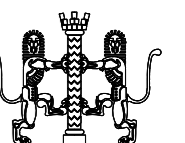

BUNGALOW TYPE C 68.62m²
Ground Floor Plan

BUNGALOW TYPE C 68.62m²
Ground Floor Plan

SCALE	DRAWN	DATE	SIZE
1:100	RE	Feb '16	A2
DRAWING NUMBER		REVISION	
2344 - 12		B	