




SECTION

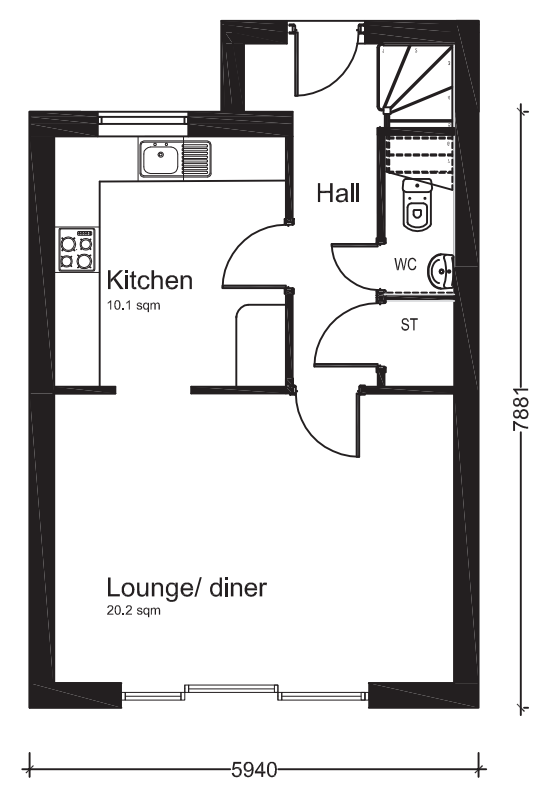

GROUND FLOOR
3 bed 2 Storey Dwelling
86.5 sqm / 930 sqft Net

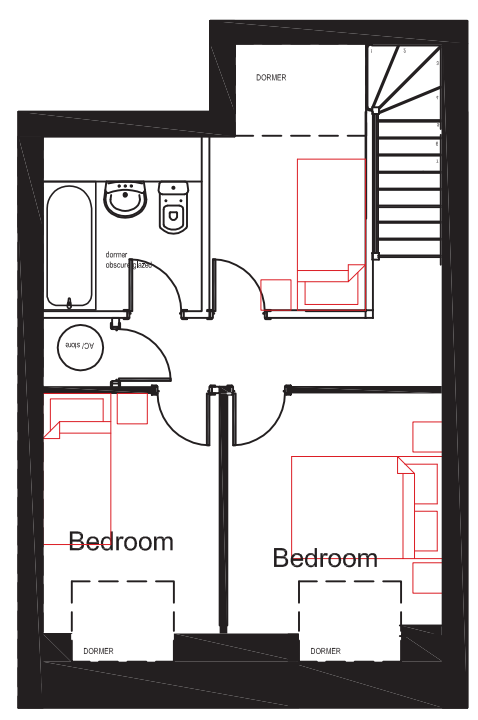

FIRST FLOOR

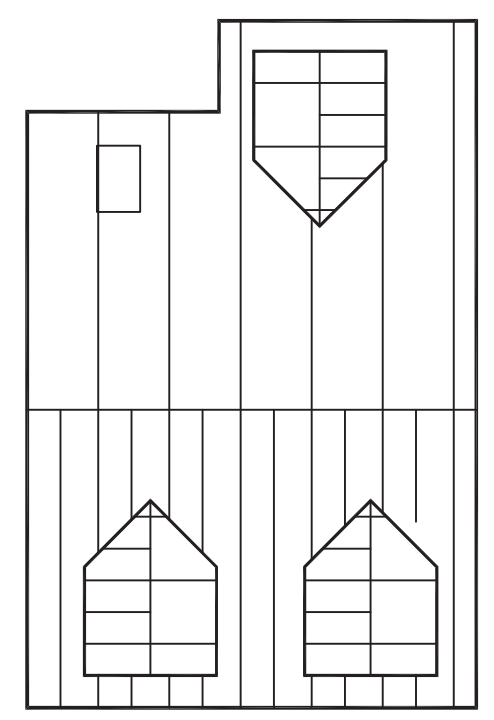

ROOF PLAN

PROPOSED FLOOR PLANS

Title :

Do not scale from this drawing. This drawing is for indicative purposes only. All information contained on this drawing should be verified through proper survey.

Drawing Number: 4WA1411 -P-11
Client: MR B JONES
Date: 09.08.2016
Status: Planning

Prepared by: JW
Scale: 1 : 100 @ A3
Revision : A
Checked by: JW

Scaling Note:- Do not scale from this drawing. If in doubt ask.
Utilities Note:- The position of any existing public or private sewers, utility services, plant or apparatus shown on this drawing is believed to be correct, but no warranty to this is expressed or implied. Other such plant or apparatus may be present but not shown. The contractor is therefore advised to undertake his own investigation where any presence of any existing sewers, services, plant or apparatus may affect his operations.

The Firs 33 Priorslee Village
Telford TF2 9NW
T 01952 289076 M 07505 124691
jeremy.ward@4wardarchitects.com

Architecture & Urban Design