


This drawing and the works depicted are the copyright of Gareth Hickman Architectural Limited and may not be reproduced or amended except by written permission. No liability is accepted for amendments made by other persons.




- NOTE**
1. Do not scale this drawing
 2. All dimensions to be checked on site and any discrepancies to be reported to Gareth Hickman Architectural Limited immediately
 3. Any indication of services is approximate only and full investigation should be carried out on site prior to commencing the works
 4. It is the responsibility of the contractor to comply with building regulations whether or not wholly depicted on this drawing
 5. To be read in conjunction with any specialist Structural, Geotechnical or Mechanical design by others.

Scales:-

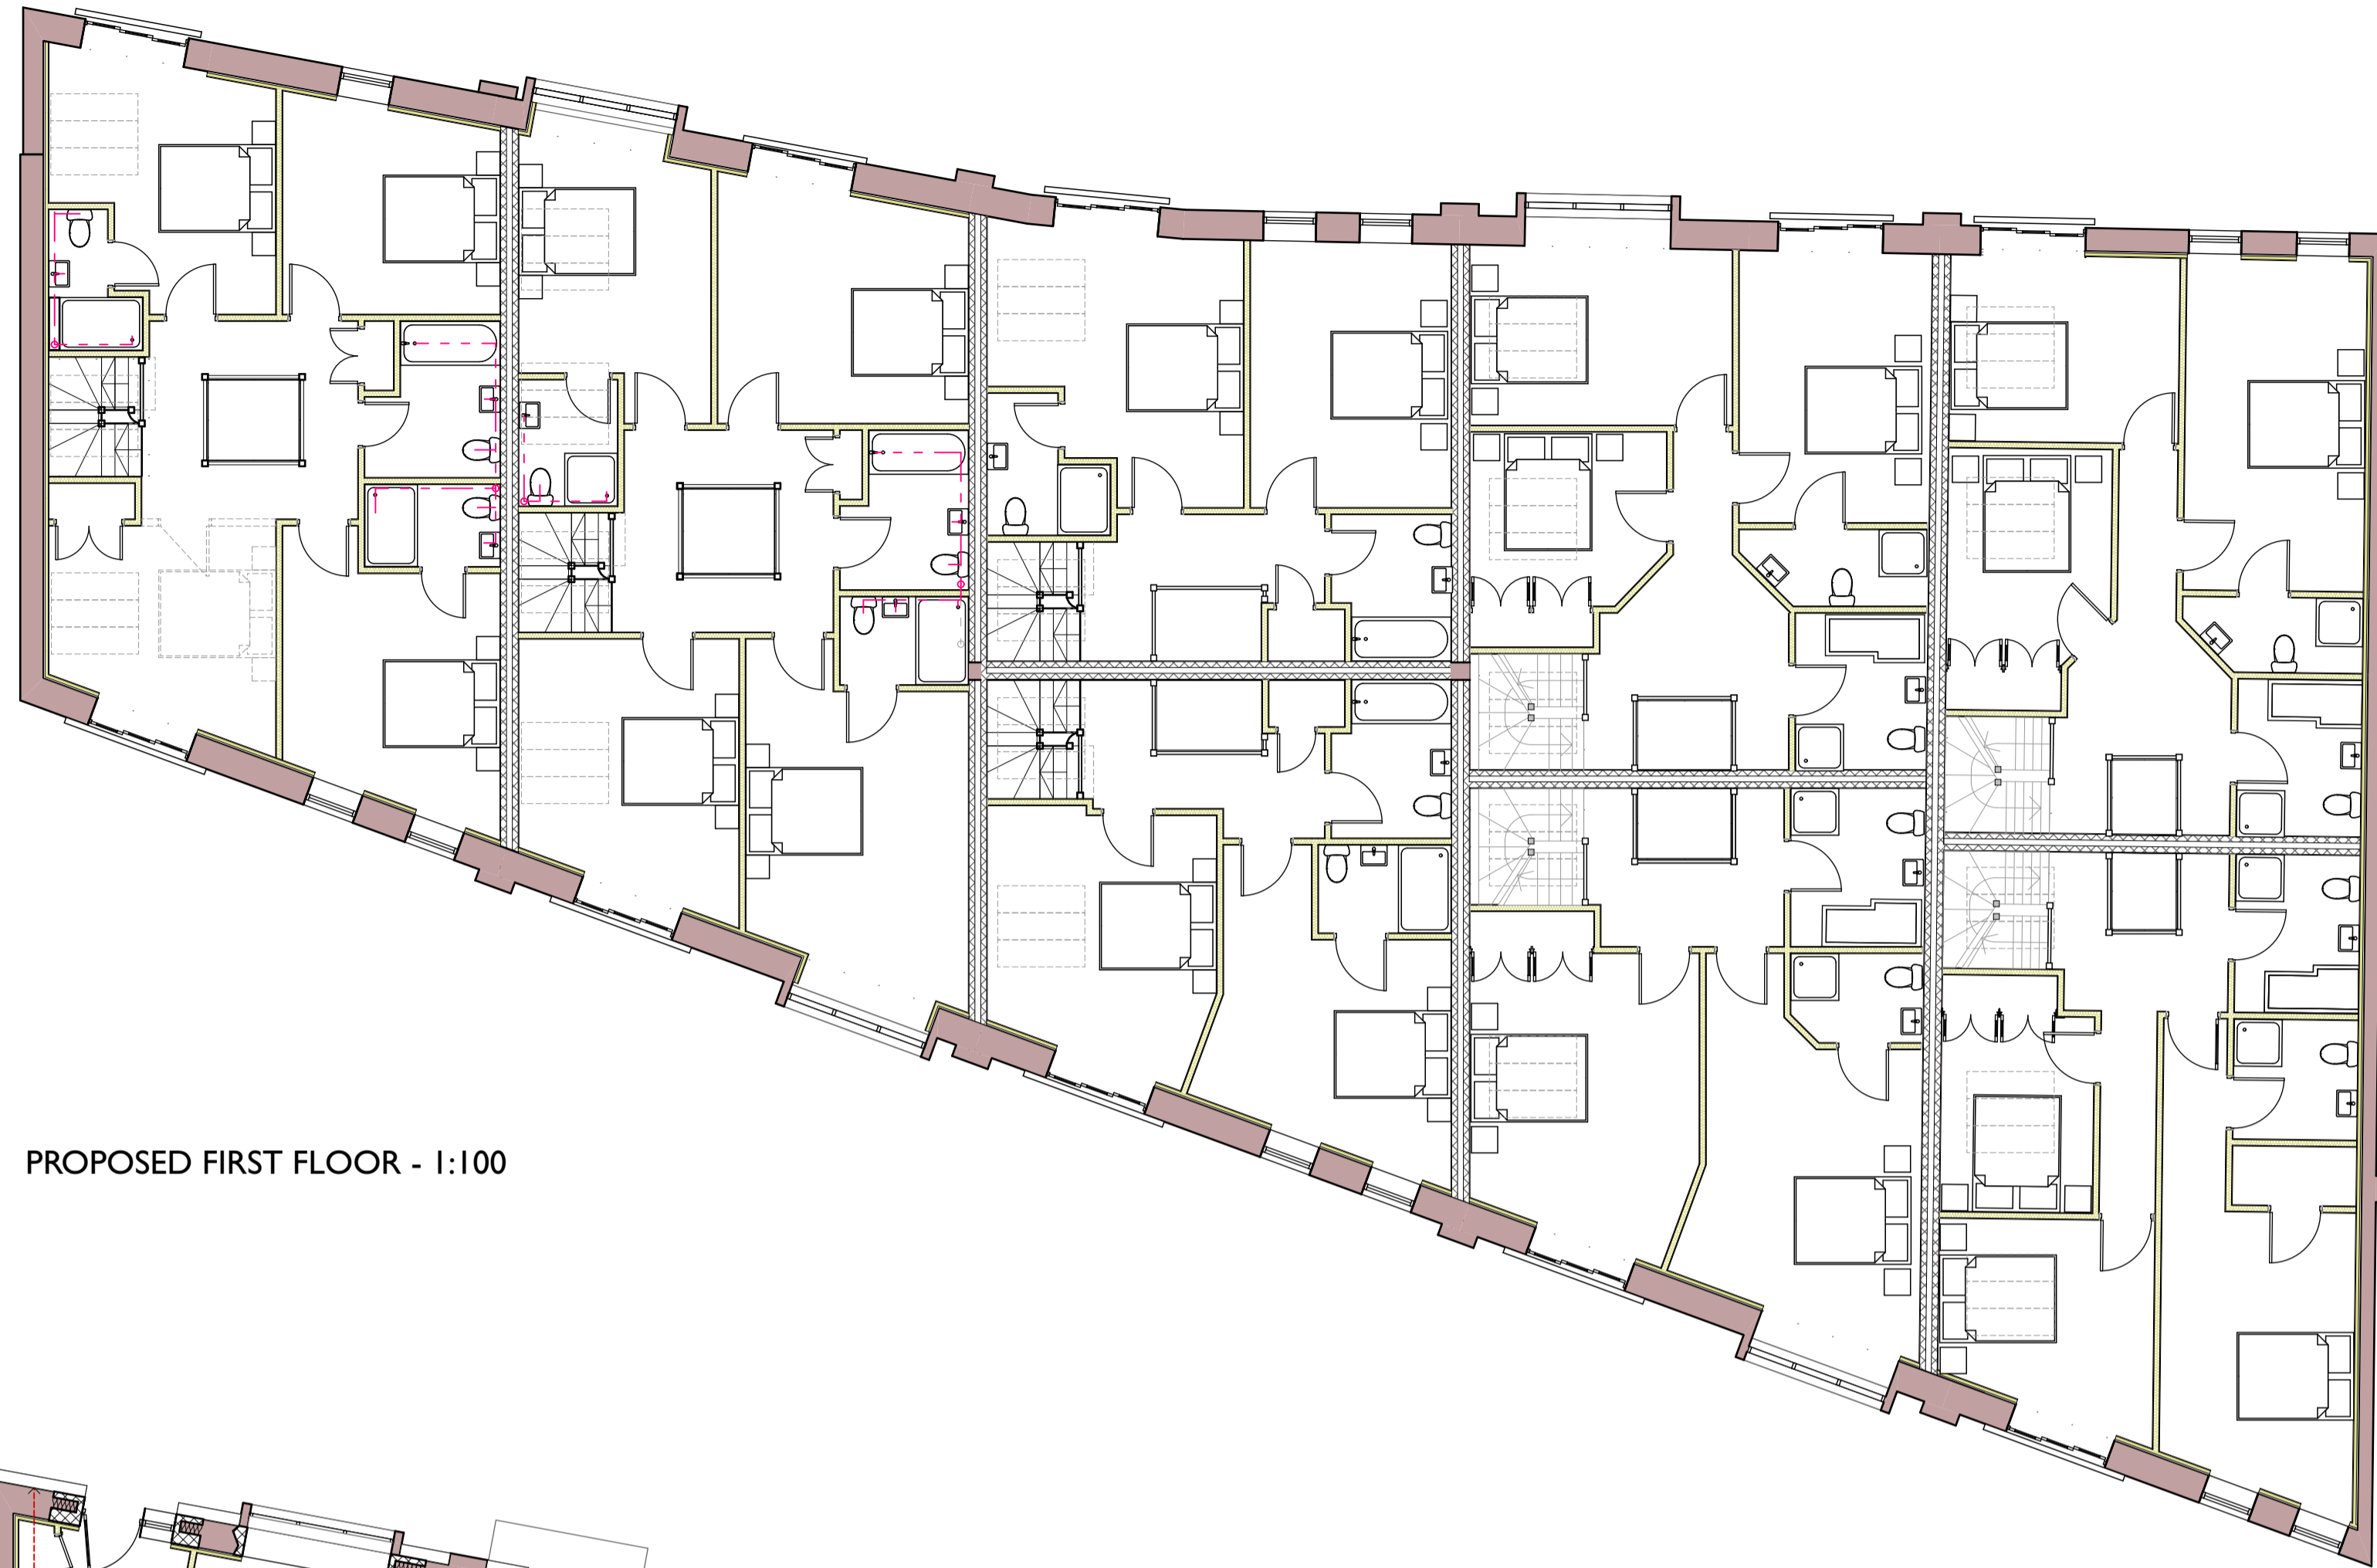

PROPOSED FIRST FLOOR - 1:100

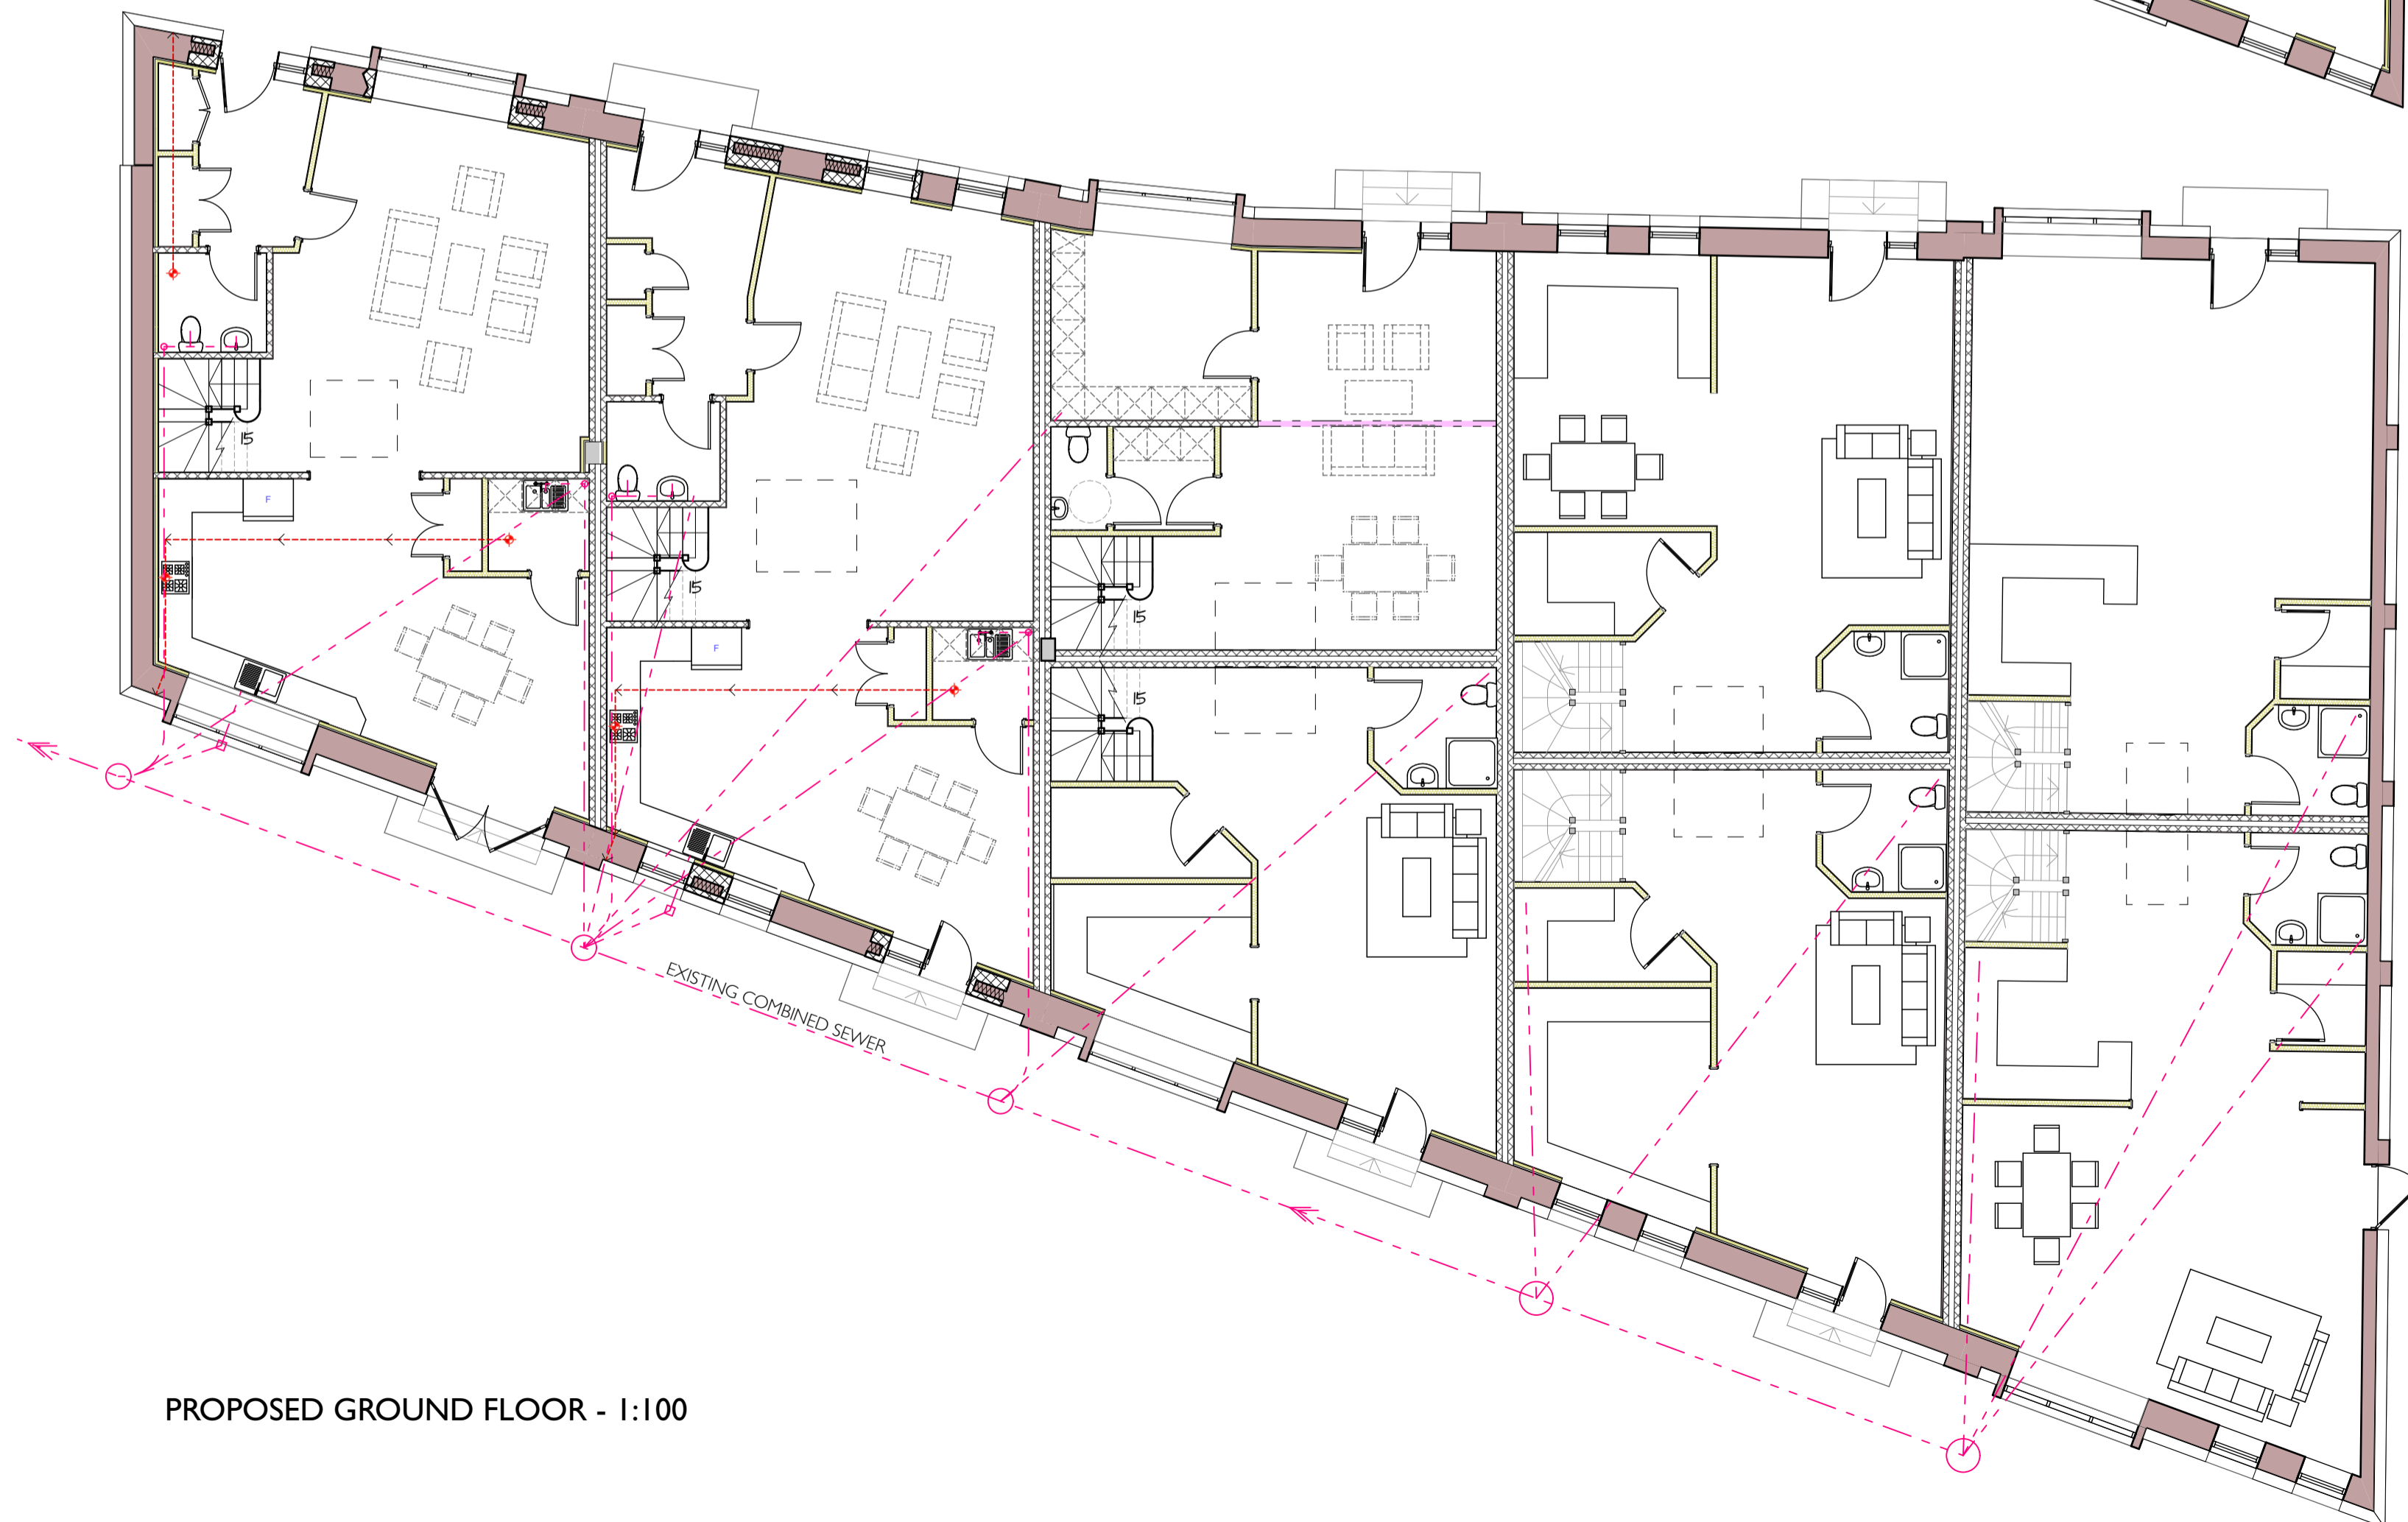

PROPOSED GROUND FLOOR - 1:100

RevID	Issue Name	Change ID	Date
01	PRELIM Q/A ISSUE		29/07/2016
02	PLANNING RESUBMISSION		24/04/2017
03	MATERIALS AMENDMENT		10/01/2018



GARETH HICKMAN ARCHITECTURAL LTD

The Poplars, Lightmoor, Telford, Shropshire, TF4 3QN
 01952 590039
 info@garethhickman.co.uk
 www.garethhickman.co.uk

Client	#Client Full Name
Project	#Project Name
Drawing	Proposed Floor Plans
Scale	1:100, 1:20, 1:10@A1
Date	March 2017
Checked	By A. Hudson
Proj. Ref	#Pin
Dwg No	P05
Rev.	06