






**FRONT ELEVATION**  
SCALE 1:100

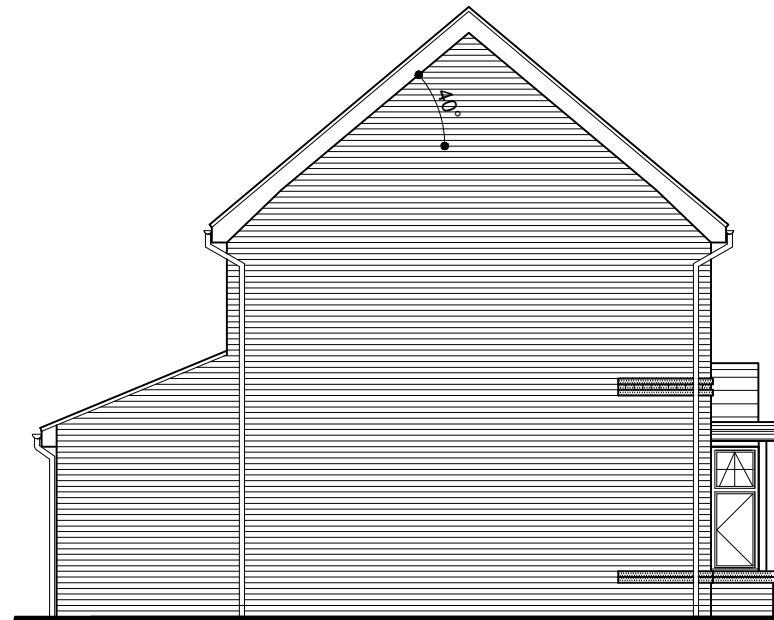


**SIDE ELEVATION**  
SCALE 1:100

The Ashbourne	
Old Ref :	-
Gross Area :	991 sqft
Ground Floor :	476 sqft
First Floor :	515 sqft
Second Floor :	N/A
Circulation :	121 sqft
Net to Gross :	14 %
All Areas and dimensions are taken to STRUCTURAL FINISH.	

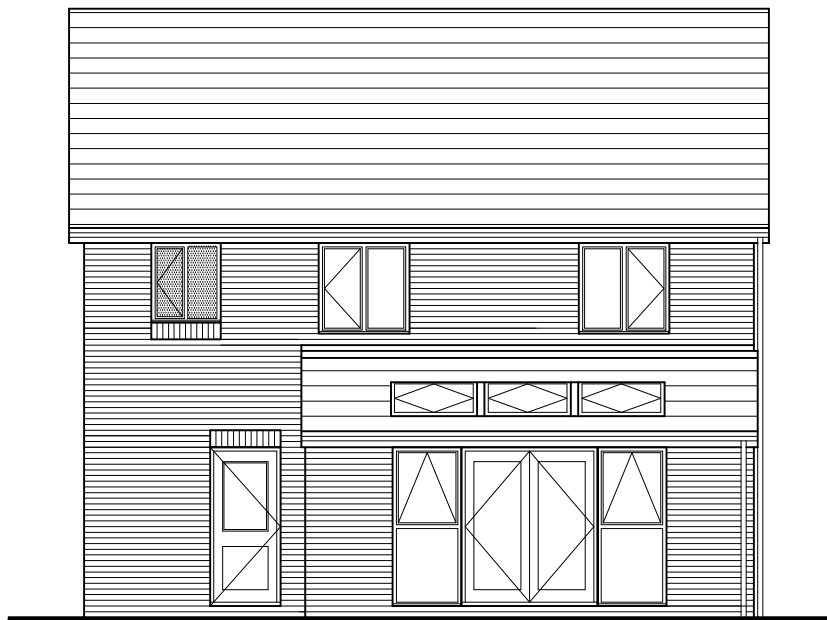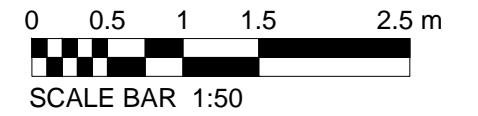

**REAR ELEVATION**  
SCALE 1:100

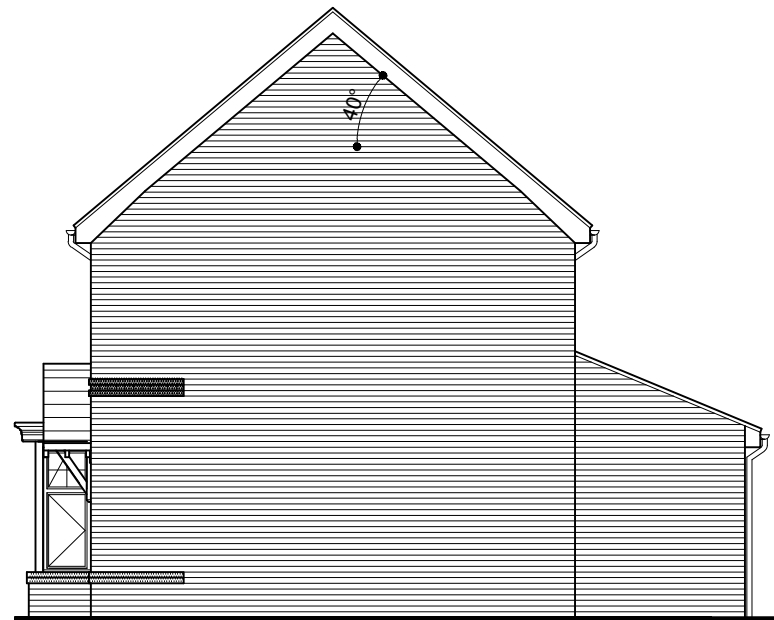

**SIDE ELEVATION**  
SCALE 1:100

Rev	Date	By	Description	Chk'd
B	04.09.15	ABC	Updated to latest working drawing pack	
A	05.09.14	SAH	Garage door replaced with personnel door.	

# The Ashbourne

(991sqft)

Countryside Properties (UK) Limited  
Regeneration North  
606 Lakeside Drive  
Centre Park  
Warrington WA1 1RW  
Tel: 01925 248900 Fax: 01925 248901  
www.countryside-properties.com

site: **Countryside Properties  
Regeneration North  
2014 Range**

title: **The Ashbourne  
Elevation 6.0 - Brick Elevation**

BSI  
UKAS  
QUALITY MANAGEMENT  
003

FS 53054 ISO 9001:2008  
EMS 61920 ISO 14001:2004

drawing no: **ASHB(14)-6.0**

drawn by: **GWP**  
checked: **Oct 2013**  
scale: **1:100**  
@A3  
date: -

sheet no: **Sheet 1 of 1**  
revision: **B**