



SECTION

SECTION

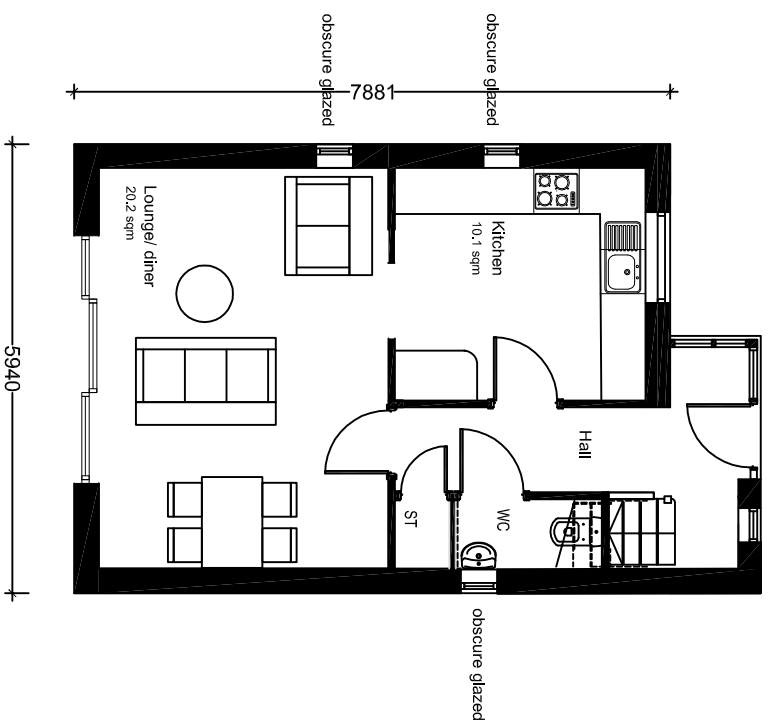


GROUND FLOOR

3 bed 2 Storey Dwelling
86.5 sqm / 930 sqft Net

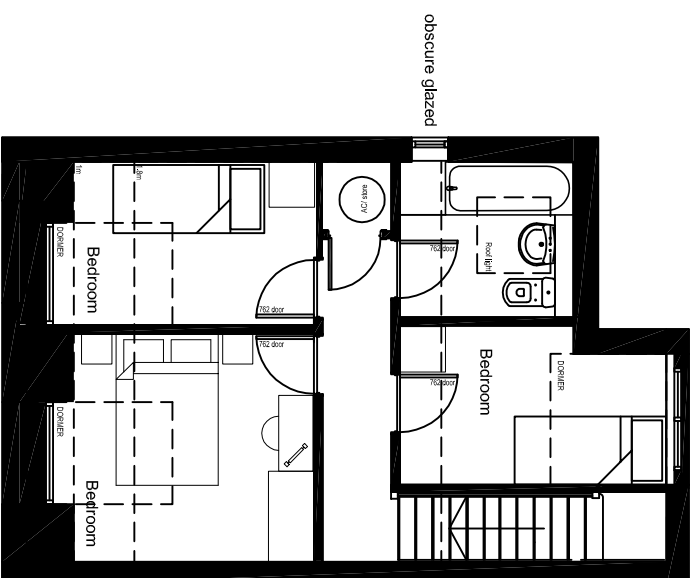

FIRST FLOOR

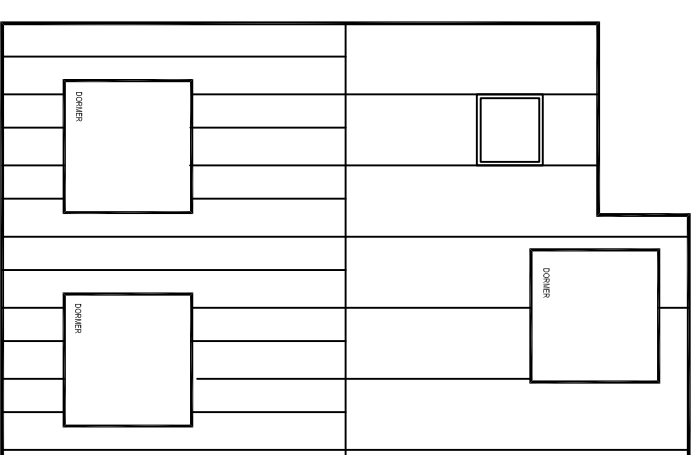

ROOF PLAN

Title :

PROPOSED FLOOR PLANS

Do not scale from this drawing. This drawing is for indicative purposes only. All information contained on this drawing should be verified through proper survey.

Drawing Number: 4WA1411 -P-11
Client: MR B JONES
Date: 09.08.2016
Status: Planning

Prepared by: JW
Scale: 1 : 100 @ A3
Revision: B
Checked by: JW

Scaling Note:- Do not scale from this drawing. If in doubt ask
utilities Dept- The position of any existing public or private
sewers, utility
services, plant or apparatus shown on this drawing is believed
to be correct, but no warranty to this is expressed or implied.
The contractor is therefore advised to undertake his own
investigation where any presence of any existing sewers,
services, plant or apparatus may affect his operations.

The Firs 33 Priorilee Village

Telford TF2 9NW

T 01952 289076 M 07505 124691

jeremy.ward@4wardarchitects.com

Architecture & Urban Design