



All dimensions, sizes etc., to be checked on site by the contractor before work commences.
Figured dimensions to be used in preference to scaling.
Any errors or omissions must be reported to [SILK SHARPLES JENNINGS](#) at once


The designs and details on this drawing are copyright and must not be reproduced without the permission of [SILK SHARPLES JENNINGS LIMITED 5 2015](#)

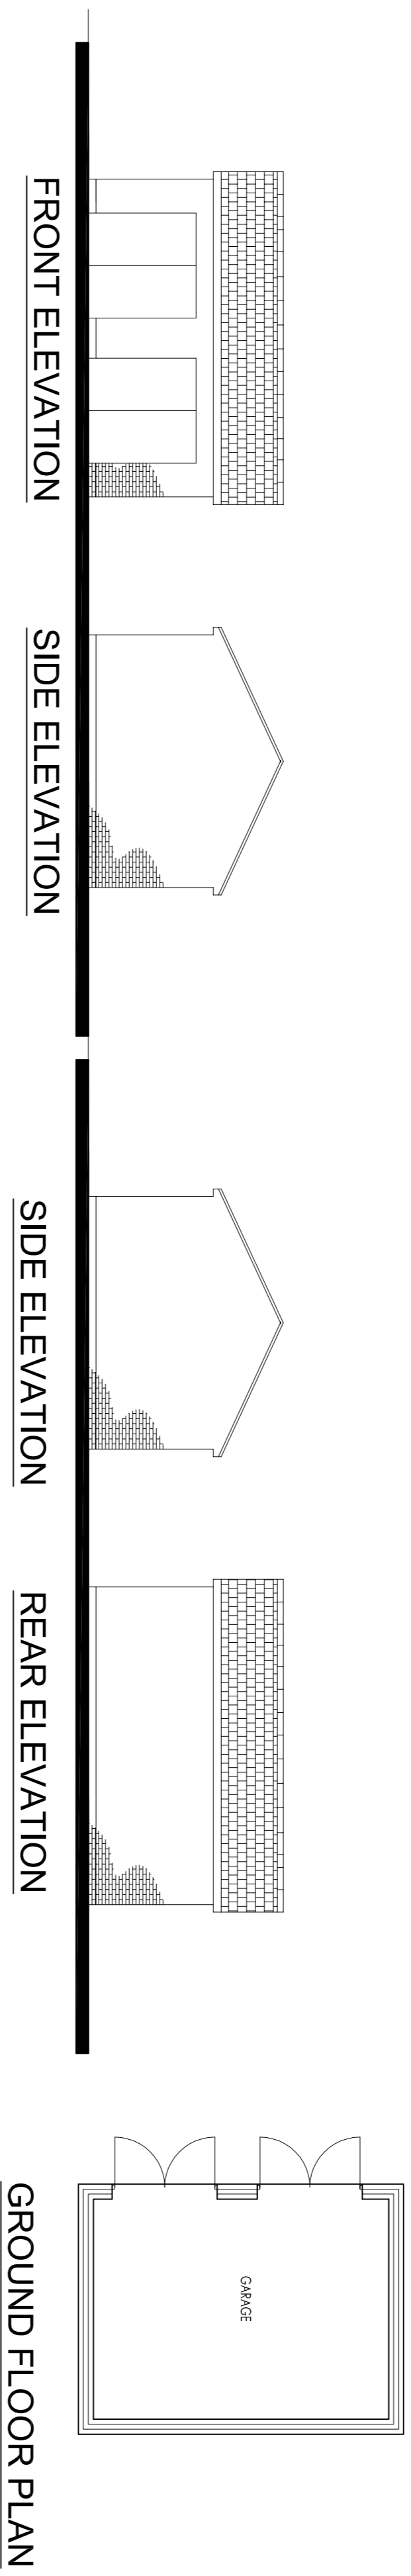

EXISTING GARAGE ELEVATIONS AND FLOOR PLANS
1:100

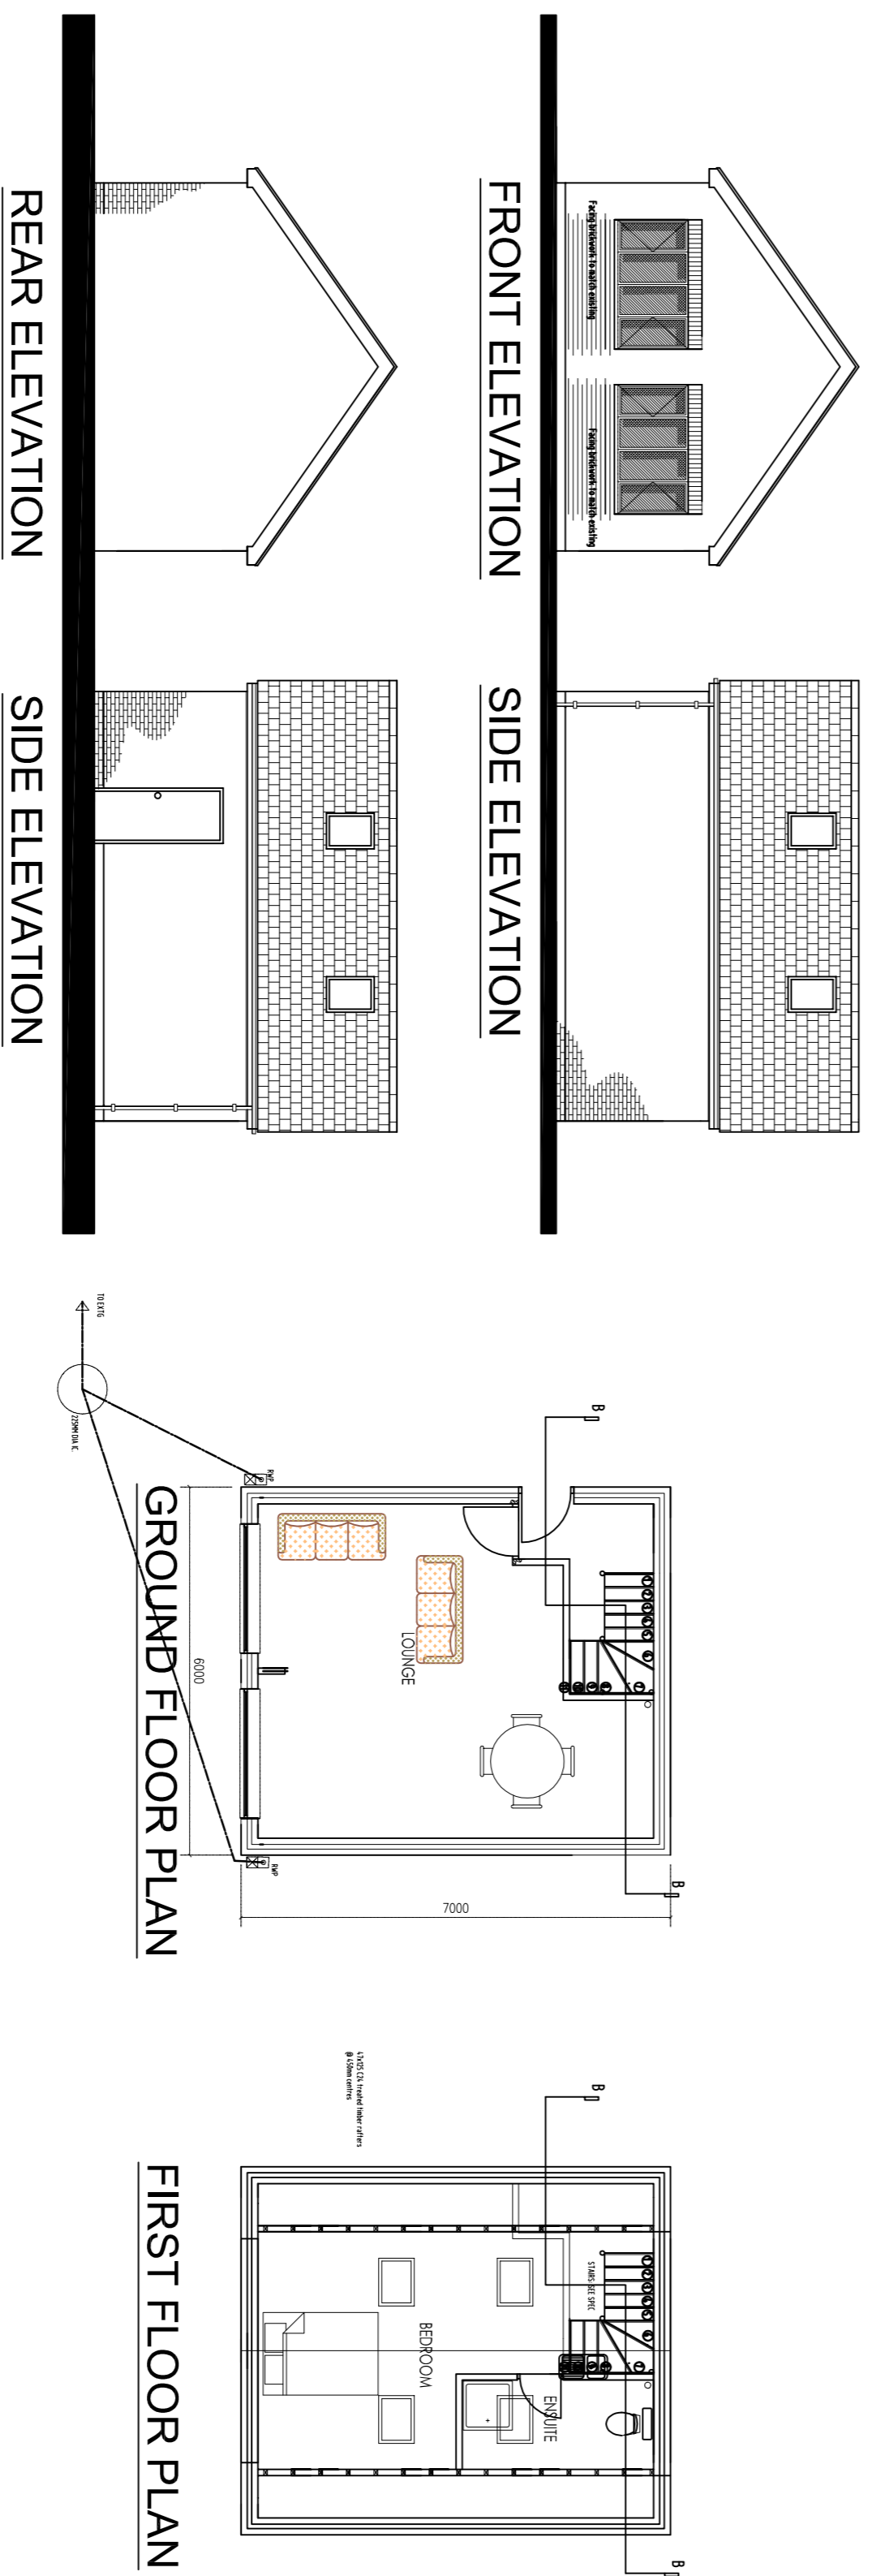


EXISTING ANNEXE ELEVATIONS AND FLOOR PLANS
1:100

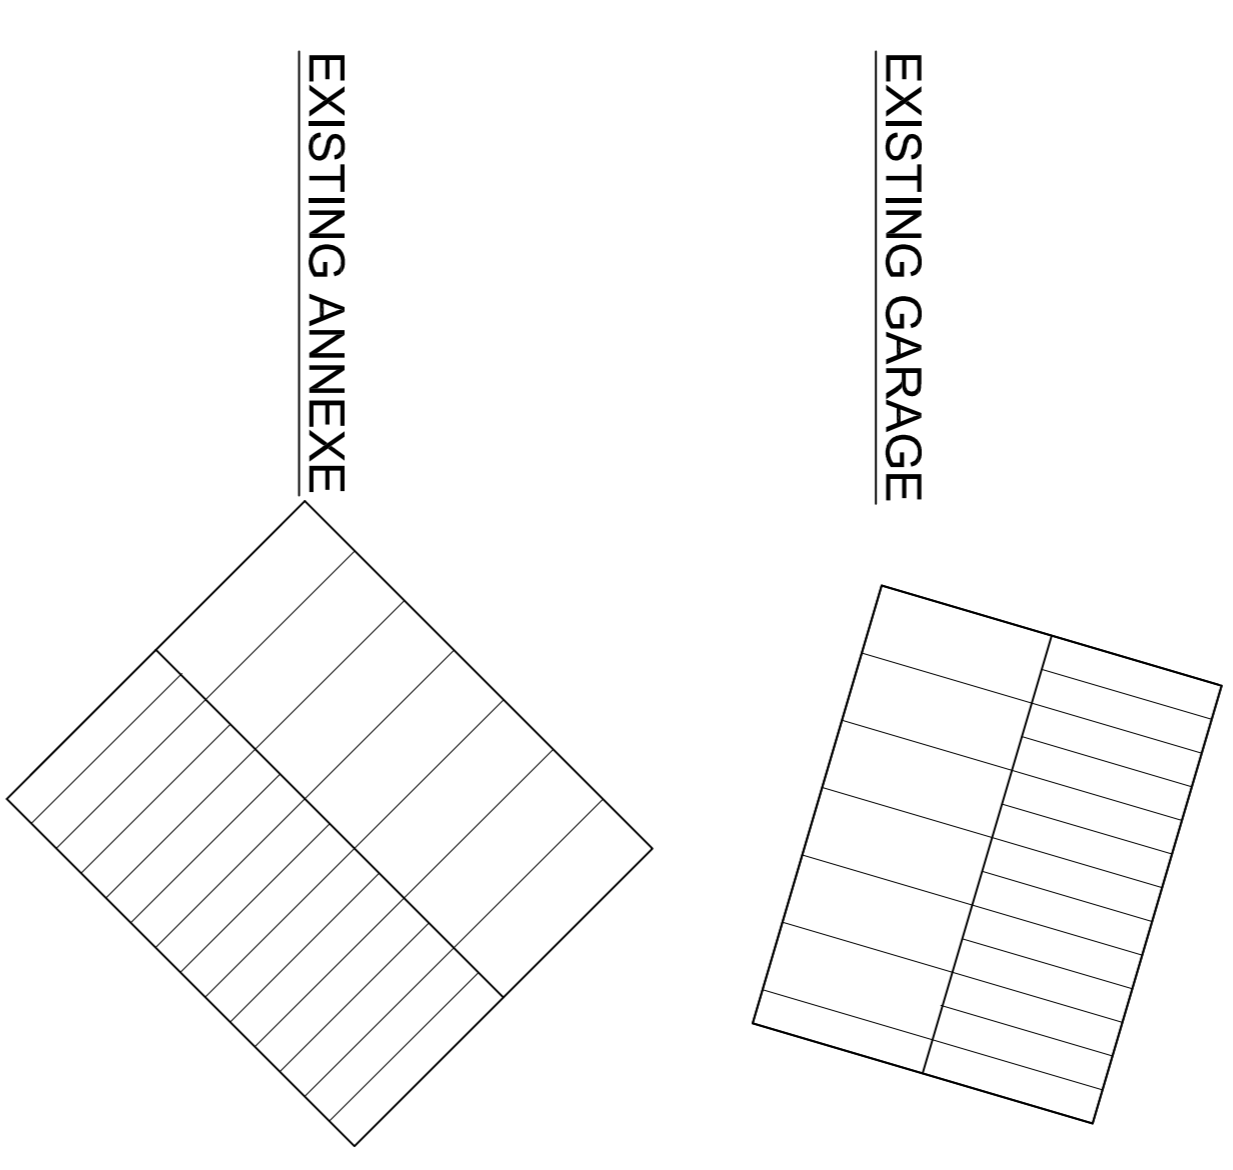

EXISTING ROOF PLANS
1:100

Revisions			
Rev	Date	Description	Initials


SILK SHARPLES JENNINGS
 CHARTERED SURVEYORS
 LONGROY PROFESSIONAL CENTRE,
 LONGROY CLOSE, BATTLEFIELD
 SHREWSBURY SY13 3GZ
 TELEPHONE: 0743 460777
 FACSIMILE: 0743 46778

Client
MR RICHARD MARSH

Project
GARAGE/ANNEXE

Drawing Title
EXISTING PLANS AND ELEVATIONS

Scale
1:100, @A1

Drawn By
PJS

Date
18.08.16

Revision
-

Project Number

Drawing Number
02