

MATERIALS:

ROOF: RECONSTITUTED SLATE TILES
TILED UNDERCLOAK DETAIL

WALLS: BRICKWORK
BRICK DETAILING TO EAVES, VERGES & CHIMNEYS
WINDOW CILLS: PRE-CAST UNITS
OPENING HEADS: ARCHED SOLIDER


JOINERY: WHITE FINISH TO TIMBER
WINDOWS AND GARDEN DOORS SET 50MM
BACK INTO THE REVEALS.
PRECAST STONE FRONT DOOR SURROUND

RAINWATER GOODS: BLACK
ALUMINIUM OGEE GUTTERS

PERGOLA: OILED OAK FRAMING



FRONT ELEVATION - SOUTH

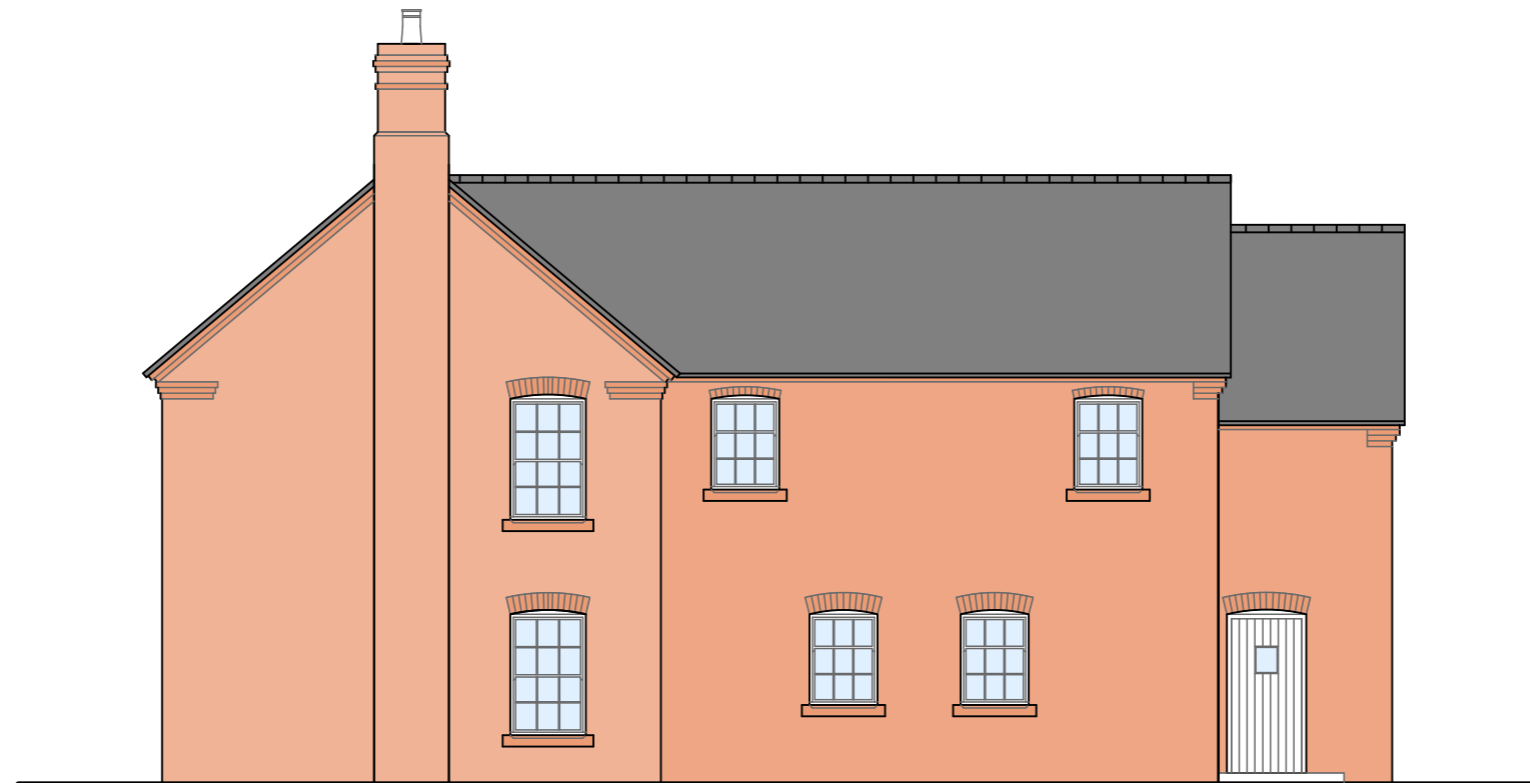

SIDE ELEVATION - EAST

PLANNING

NOTES
THIS DRAWING IS TO BE READ IN CONJUNCTION WITH ALL
RELEVANT DRAWINGS AND REPORTS ISSUED BY THE
ELLERDINE PARTNERSHIP AND ALL OTHER CONSULTANTS.

THIS DRAWING AND DESIGN IS THE PROPERTY AND
COPYRIGHT OF THE ELLERDINE PARTNERSHIP.

THE ELLERDINE PARTNERSHIP
WWW.ELLERDINE.CO.UK

HOUSE NUMBER 2 - ELEVATIONS SHEET 1

**RESIDENTIAL DEVELOPMENT ON LAND
AT PROVOST'S MEWS, EDGMOND**

DRAWING SCALE 1:100 @ A3 SIZE SHEET
MARCH 2018

REVISIONS:
A 10TH APRIL 2018 AMENDED PRIOR TO LPA PRE-APP WORKSHOP MEETING
B 2 MAY 2018 AMENDED FOLLOWING PRE-APP

DRWG No. PC288/60B