



Proposed First Floor Plan

1:100

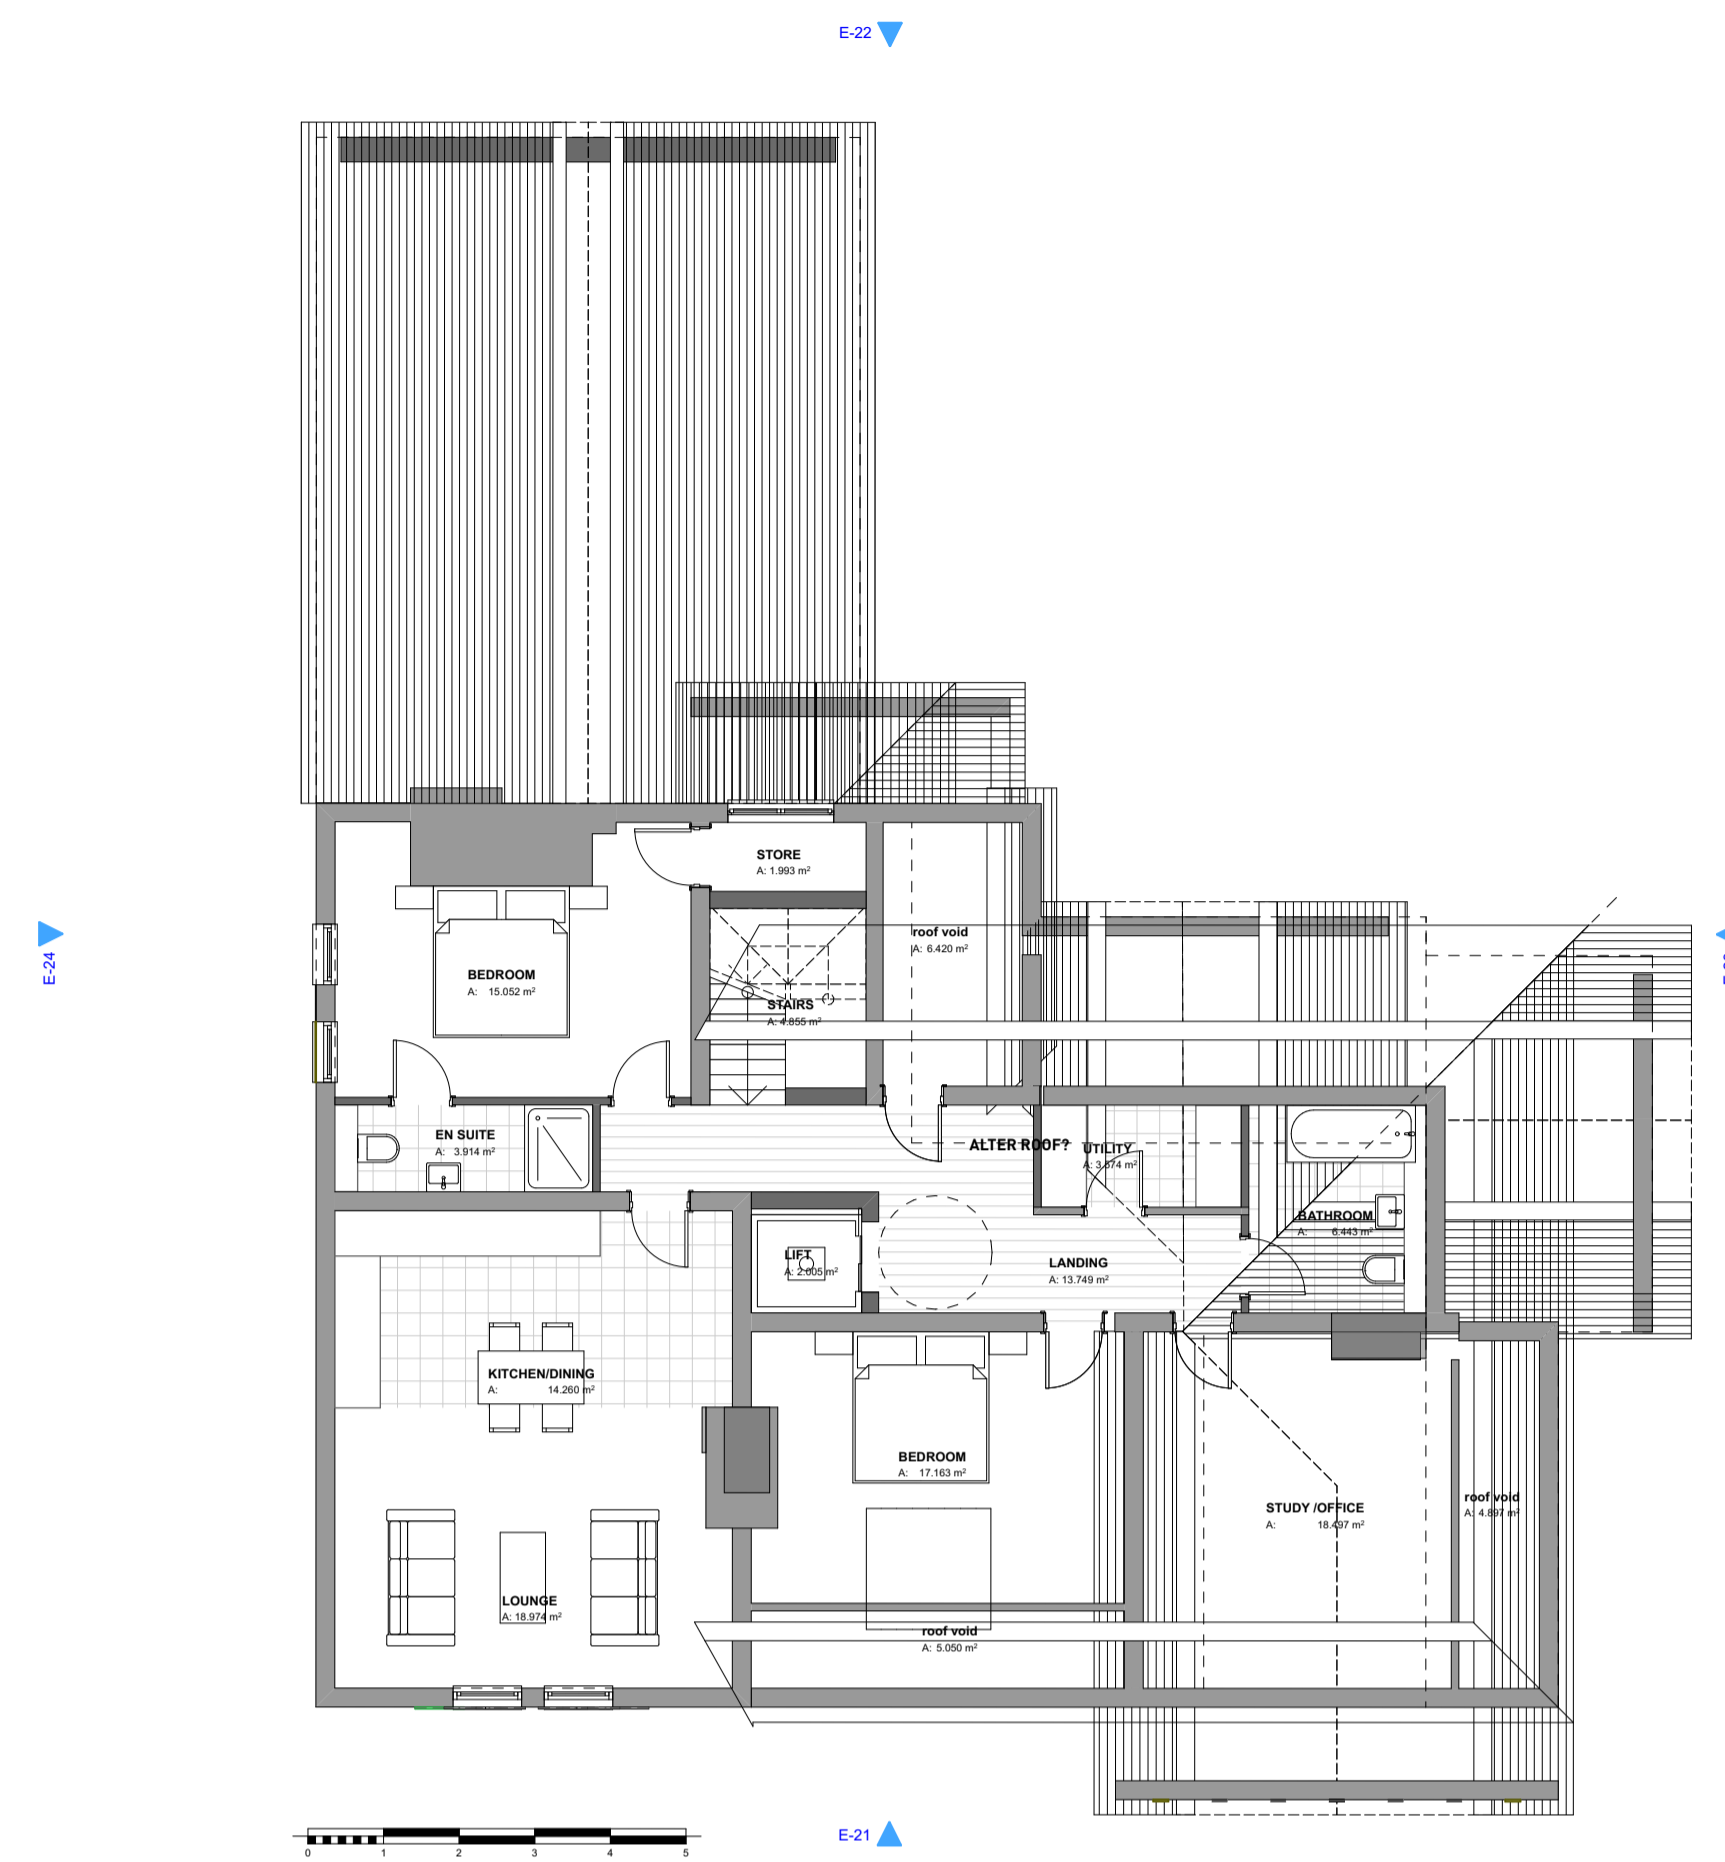

Proposed Second Floor Plan

1:100

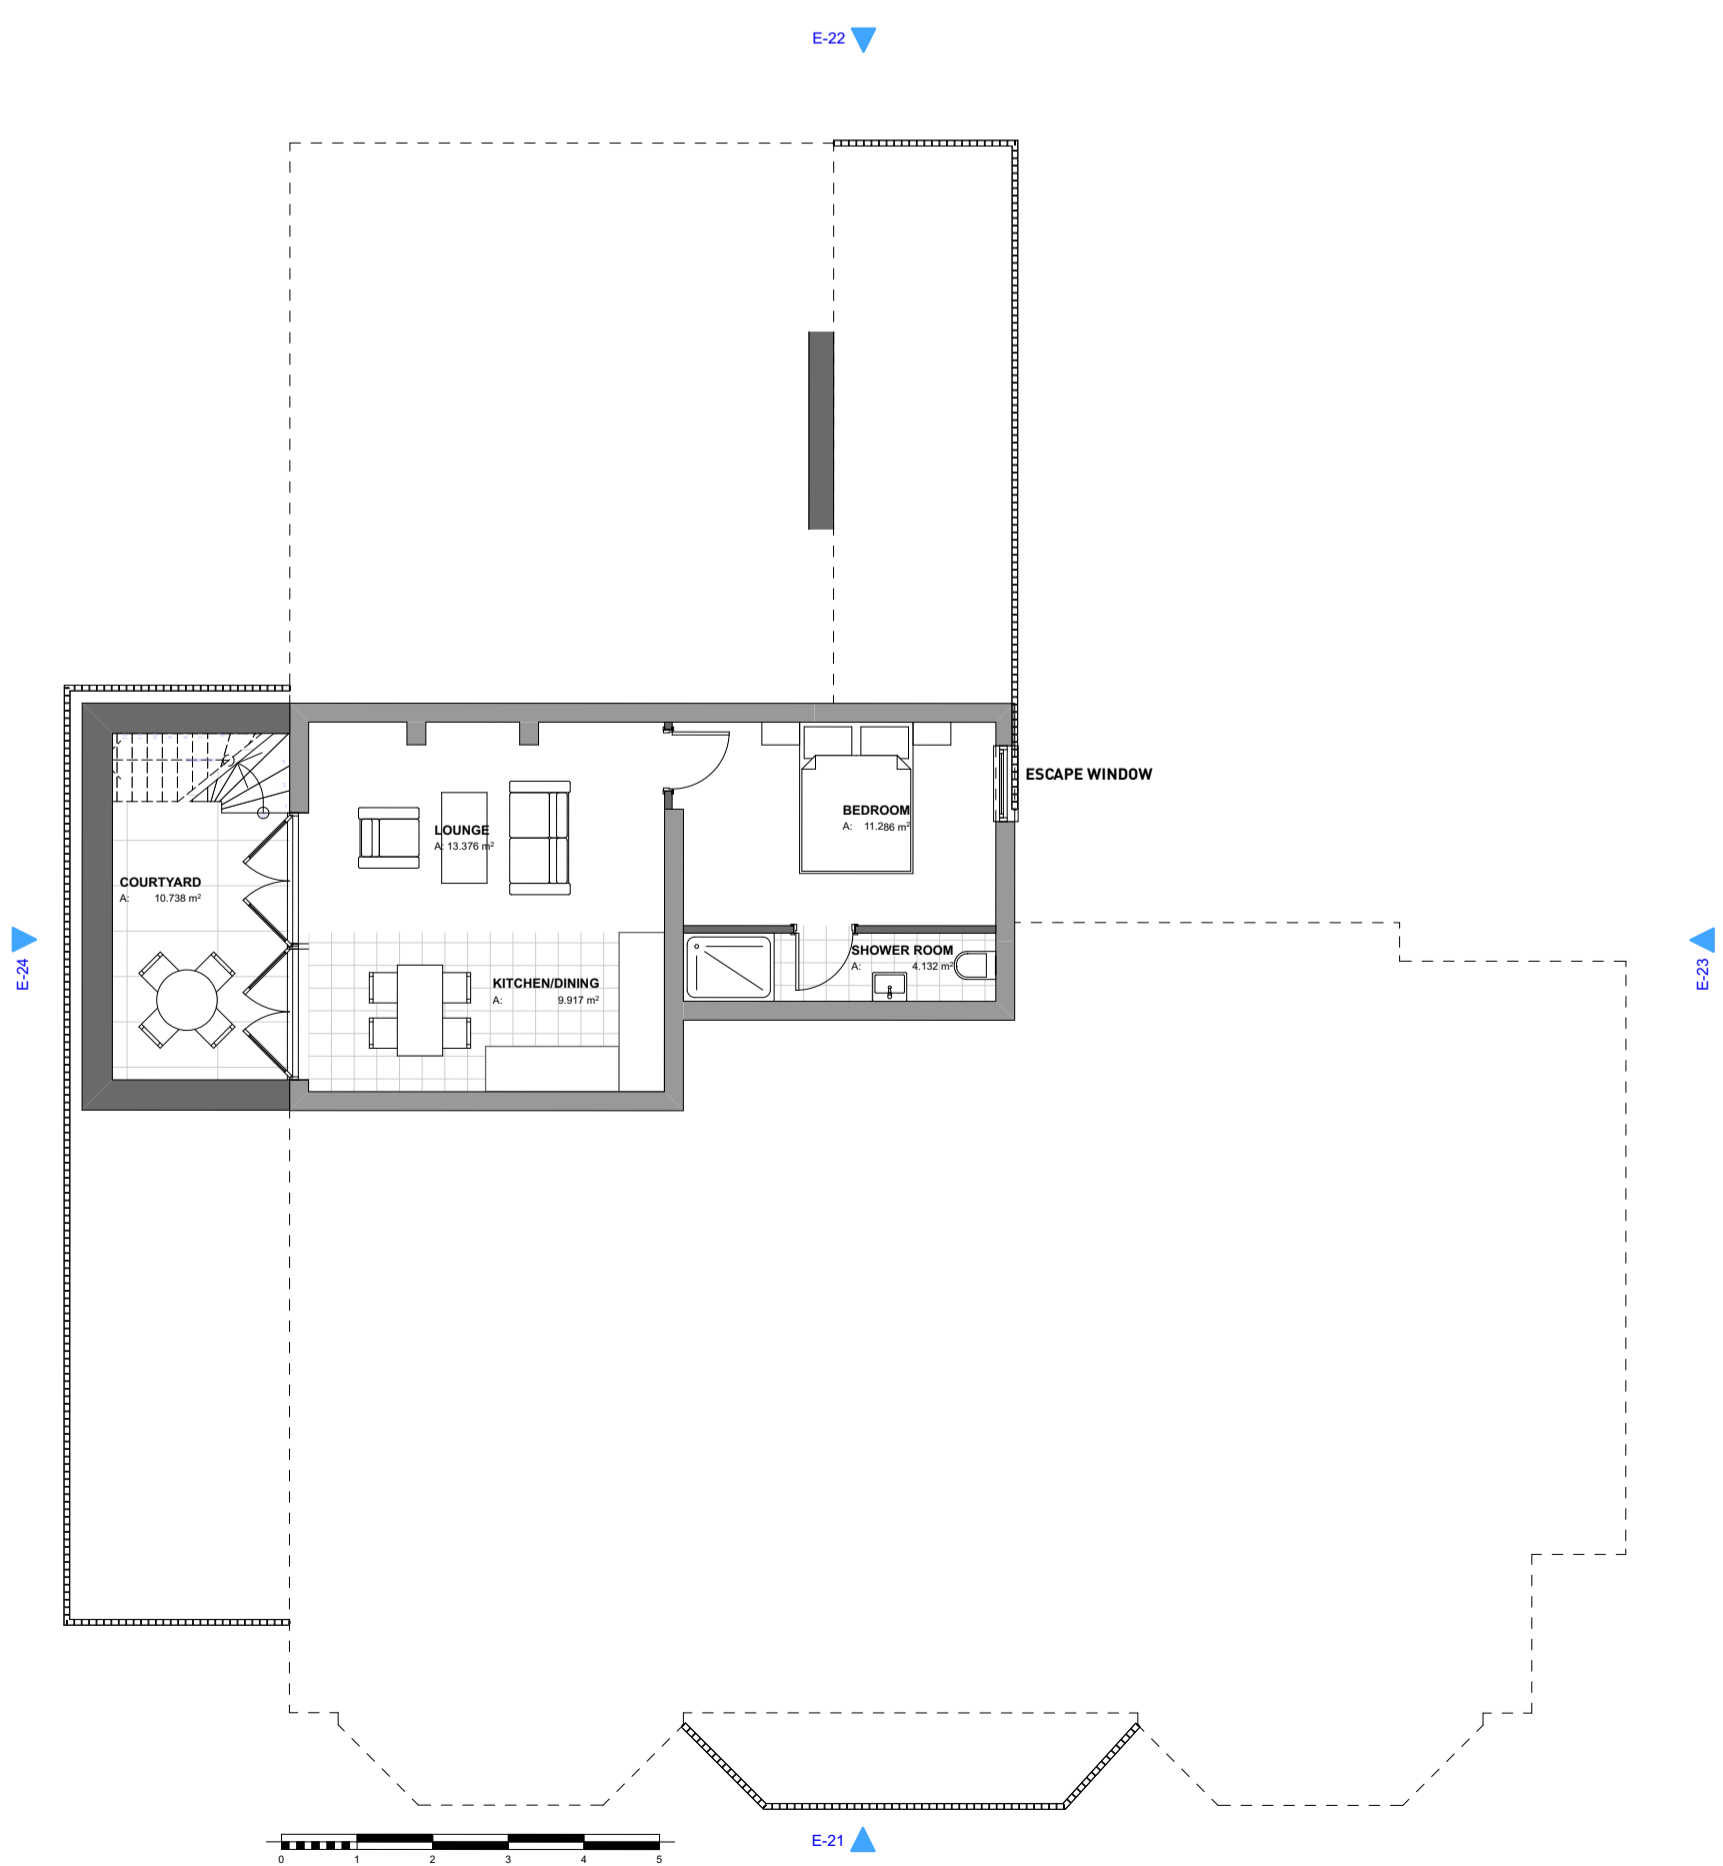

Proposed Basement Plan

1:100



Proposed Ground Floor Plan

1:100

Key Plan

Construction Risks Maintenance/Cleaning Risks Demolition/Adaptation Risks
 In addition to the hazards/risks normally associated with the types of work detailed on this drawing take note of the above. It is assumed that all works on this drawing will be carried out by a competent contractor working, where appropriate, to an appropriate method statement.
 Safety Health and Environmental Information

Notes
 This document and its design content is copyright ©. It shall be read in conjunction with all other associated project information including models, specifications, schedules and related consultants documents. Do not scale from documents. All dimensions to be checked on site. Immediately report any discrepancies, errors or omissions on this document to the Originator. If in doubt ASK.

Rev	Date	Description
-----	------	-------------

aiparchitects ltd

The Studio
 Ty Newydd, Petham Road, Upton Magna,
 Shropshire, SY4 4UA
 Tel: 01743 709572
 Mob: 07703 773 872
 Email: aiparchitects@me.com

Job Title
 Bowring Developments - New residential
 development
 Address
 Bowring Hall, 300 Holyhead Road,
 Wellington, Telford

Drawing Name
 Existing Property - Plans as Proposed

Drawing Number
 L006

Drawn by	Date
JDC	10/05/2018
Checked by	Date
JDC	10/05/2018

Drawing Scale	Job Code
1:100	BR001