

--	--	--

Construction Risks Maintenance/Cleaning Risks Demolition/Adaptation Risks  
 In addition to the hazards/risks normally associated with the types of work detailed on this drawing take note of the above. It is assumed that all works on this drawing will be carried out by a competent contractor working, where appropriate, to an appropriate method statement.  
 Safety Health and Environmental Information  
 Box

Notes  
 This document and its design content is copyright ©. It shall be read in conjunction with all other associated project information including models, specifications, schedules and related consultants documents. Do not scale from documents. All dimensions to be checked on site. Immediately report any discrepancies, errors or omissions on this document to the Originator. If in doubt ASK.

Rev	Date	Description

**aiparchitects ltd**

The Studio  
 Ty Newydd, Pelham Road, Upton Magna,  
 Shropshire, SY4 4UA  
 Tel: 01743 709572  
 Mob: 07703 773 872  
 Email: aiparchitects@me.com

Job Title  
 Bowring Developments - New residential development  
 Address  
 Bowring Hall, 300 Holyhead Road,  
 Wellington, Telford

Drawing Name  
 House Type 01

Drawing Number  
 L101


Drawn by	Date
JDC	24/09/2018
Checked by	Date
JDC	24/09/2018

Drawing Scale	Job Code
1:50, 1:100, 1:208.33	BR001



HT1-E-01

1:100

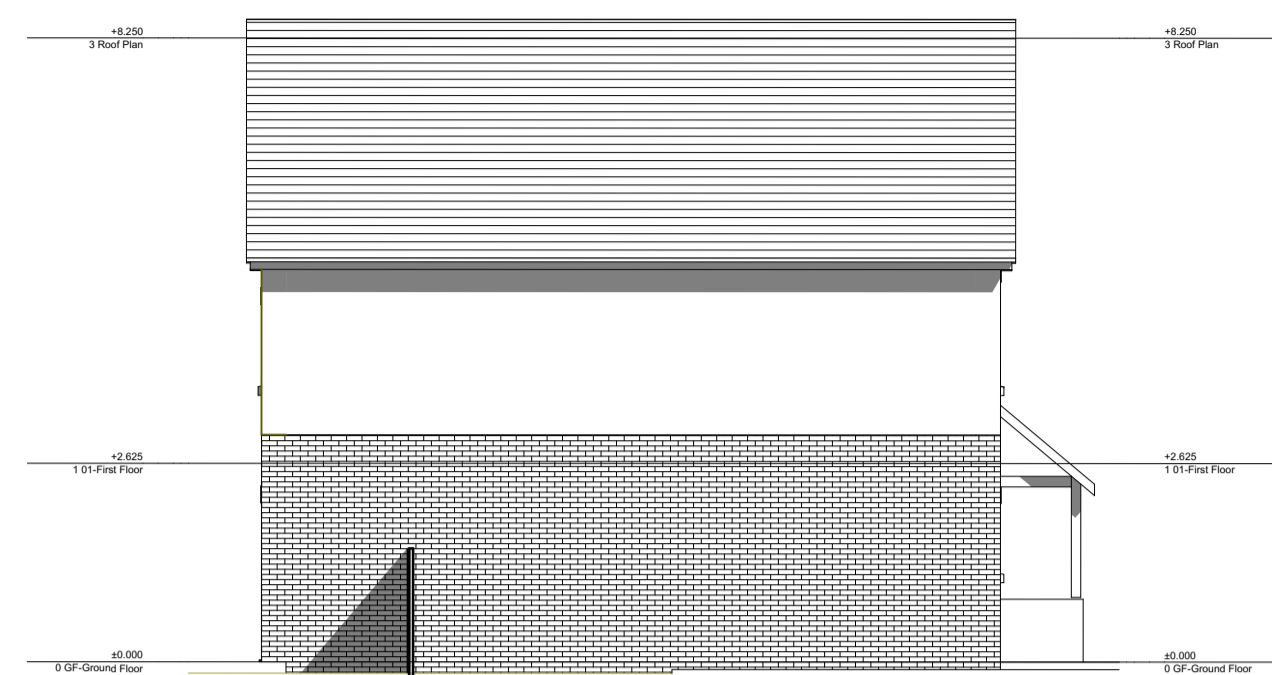


HT1-E-02

1:100



HT1-E-03

1:100

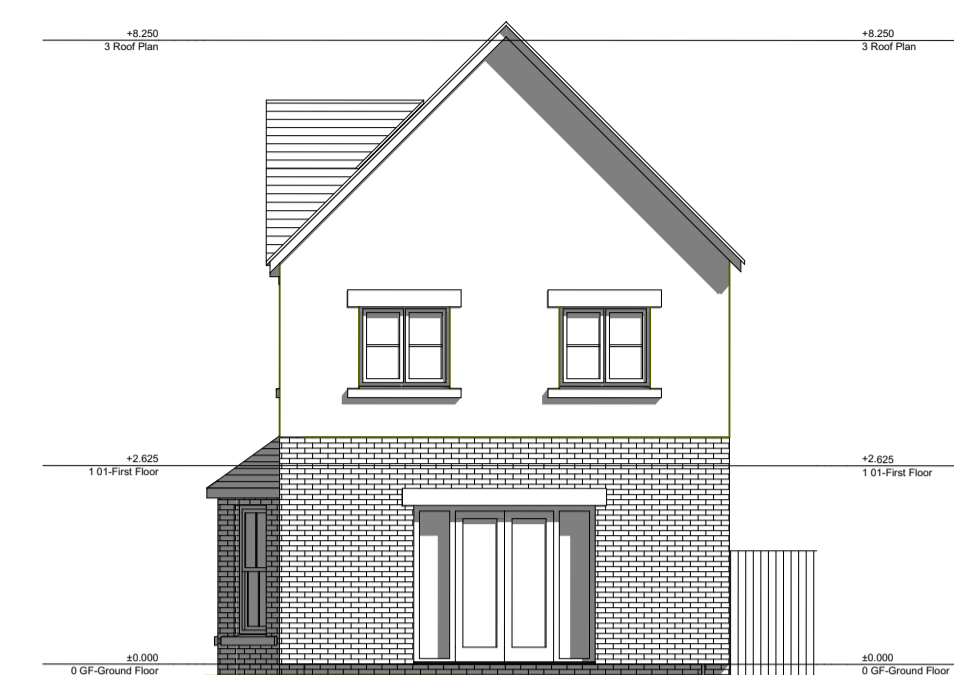


HT1-E-04

1:100




Typical Perspective

1:208.33

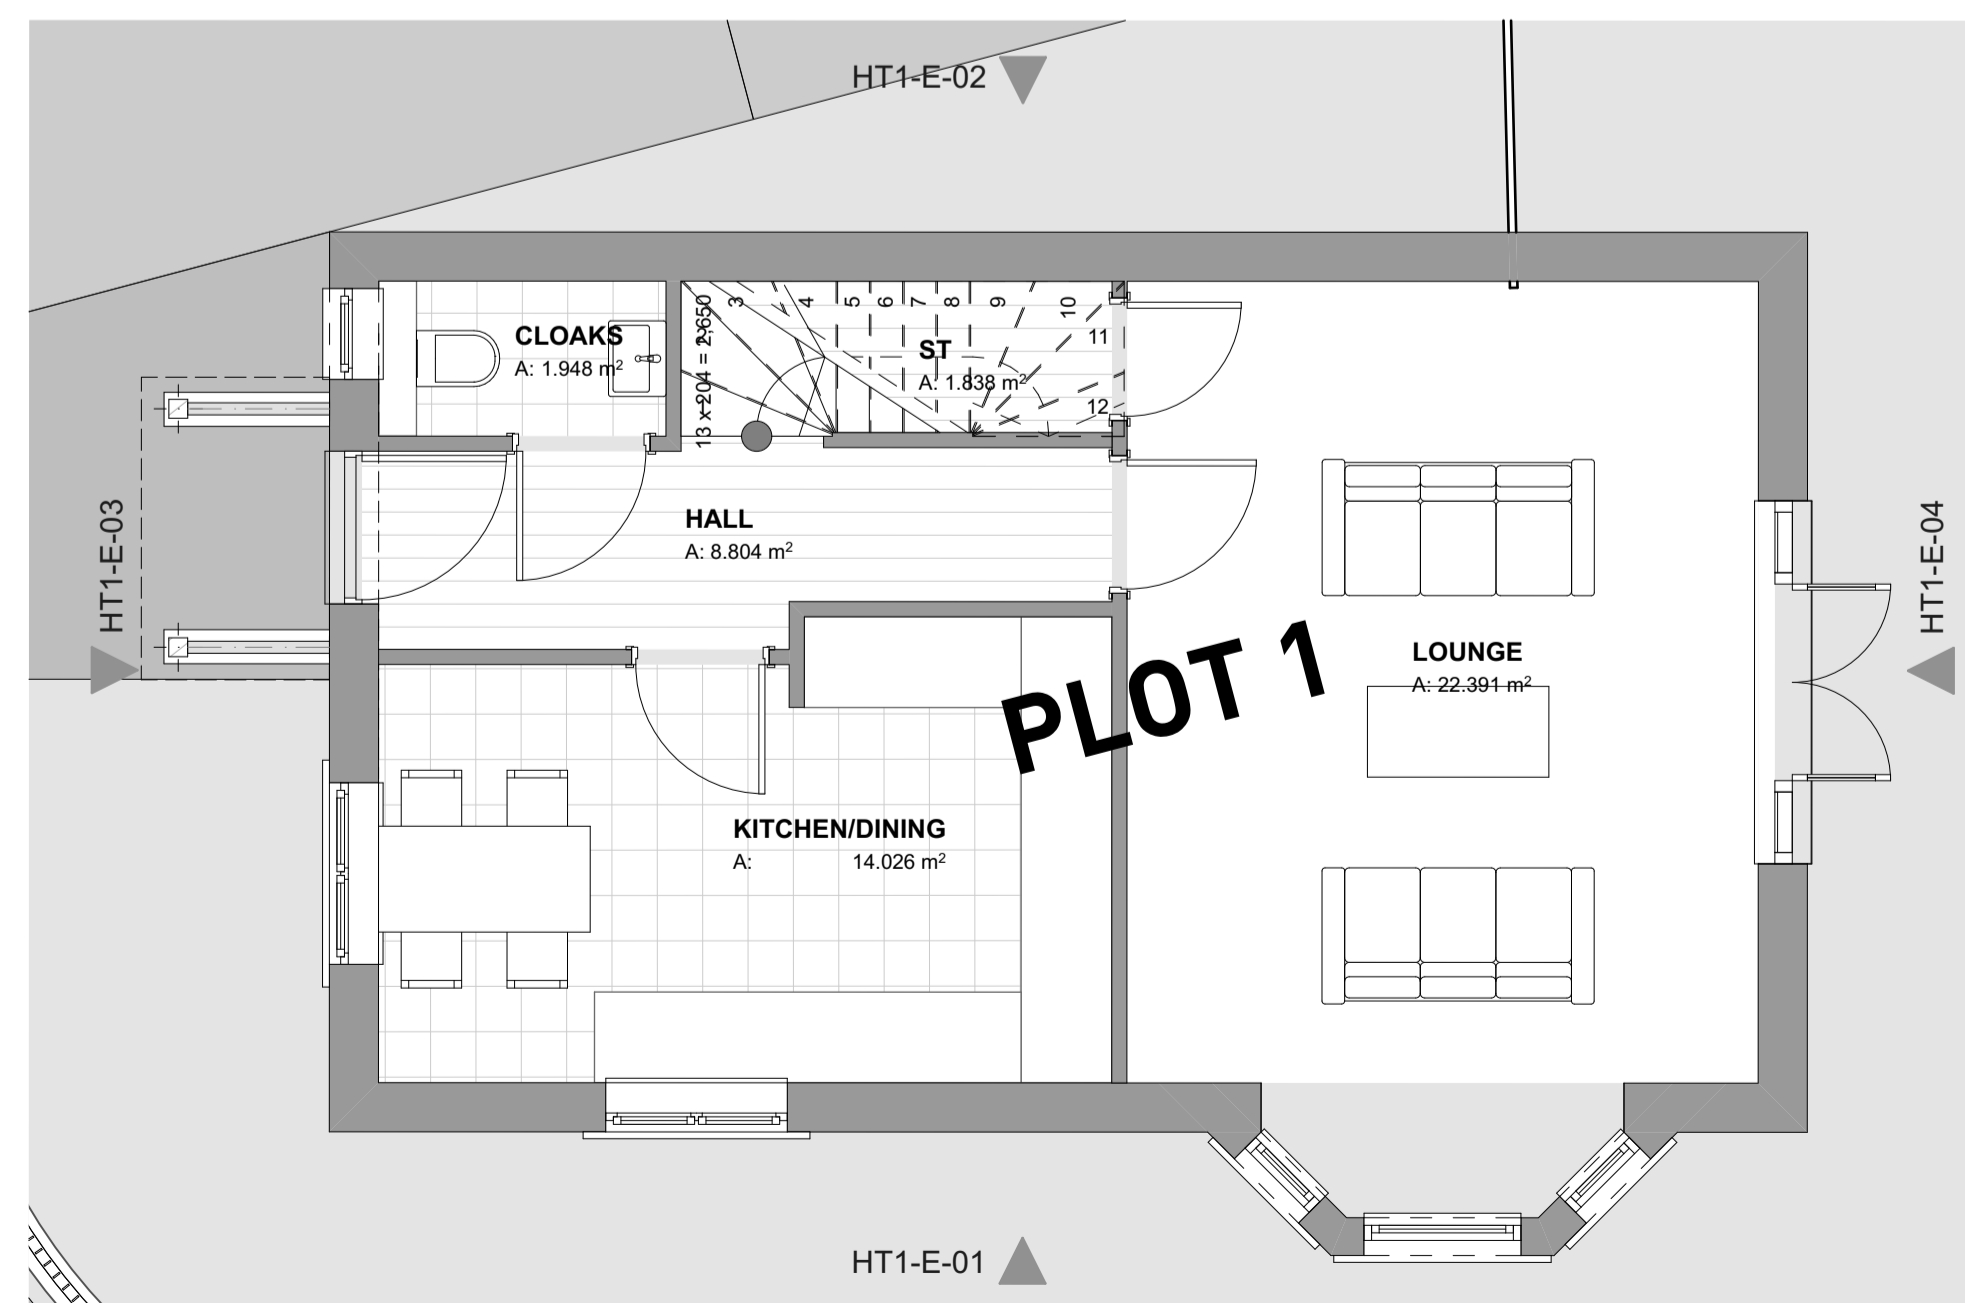

Proposed Ground Floor

1:50

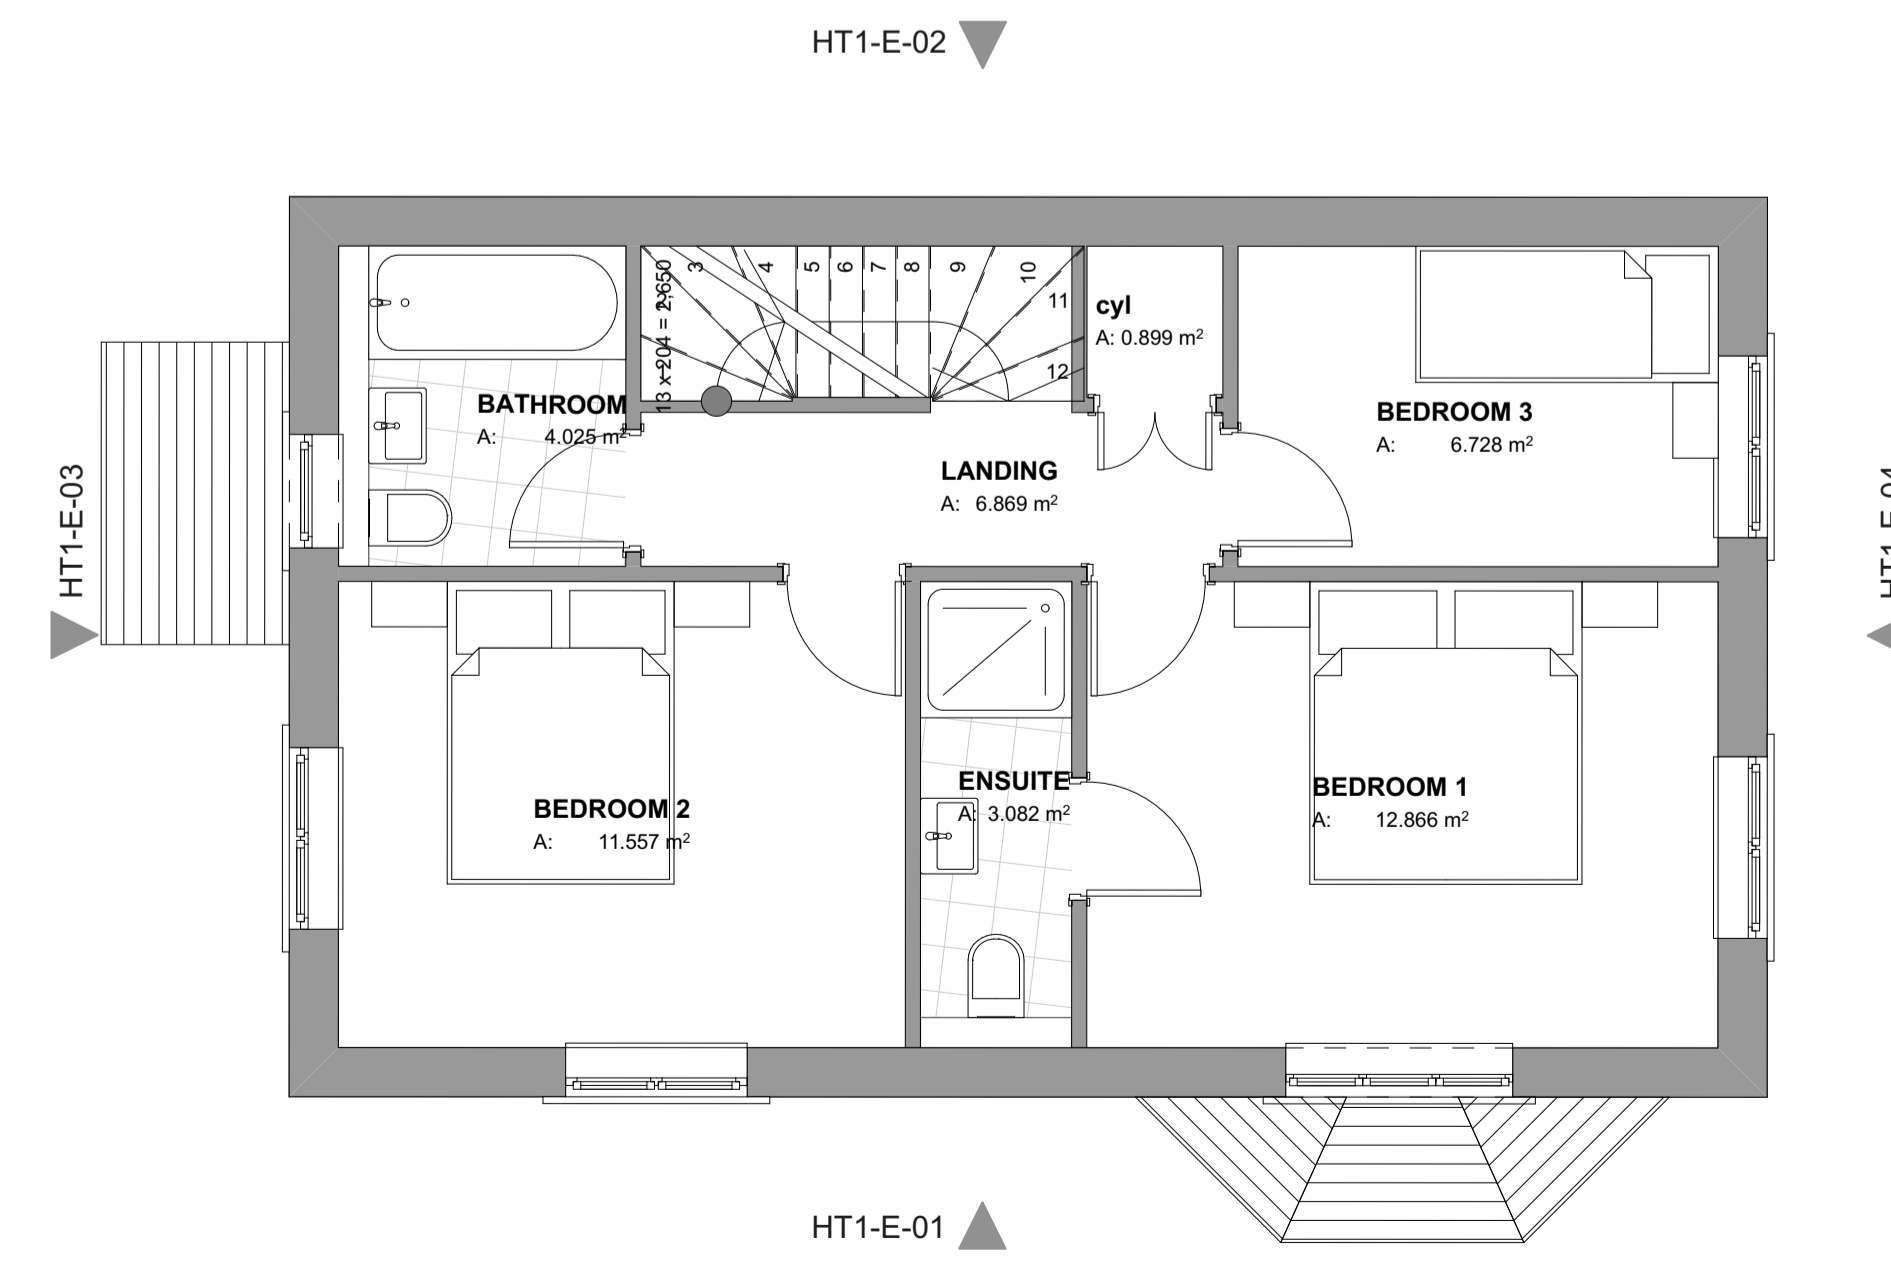

First Floor Plan

1:50