



HT2-E-01



1:100 HT2-E-03




1:100 HT2-E-02




Location Plan Emapsite OS Licence No: 0100031673

1:208.33

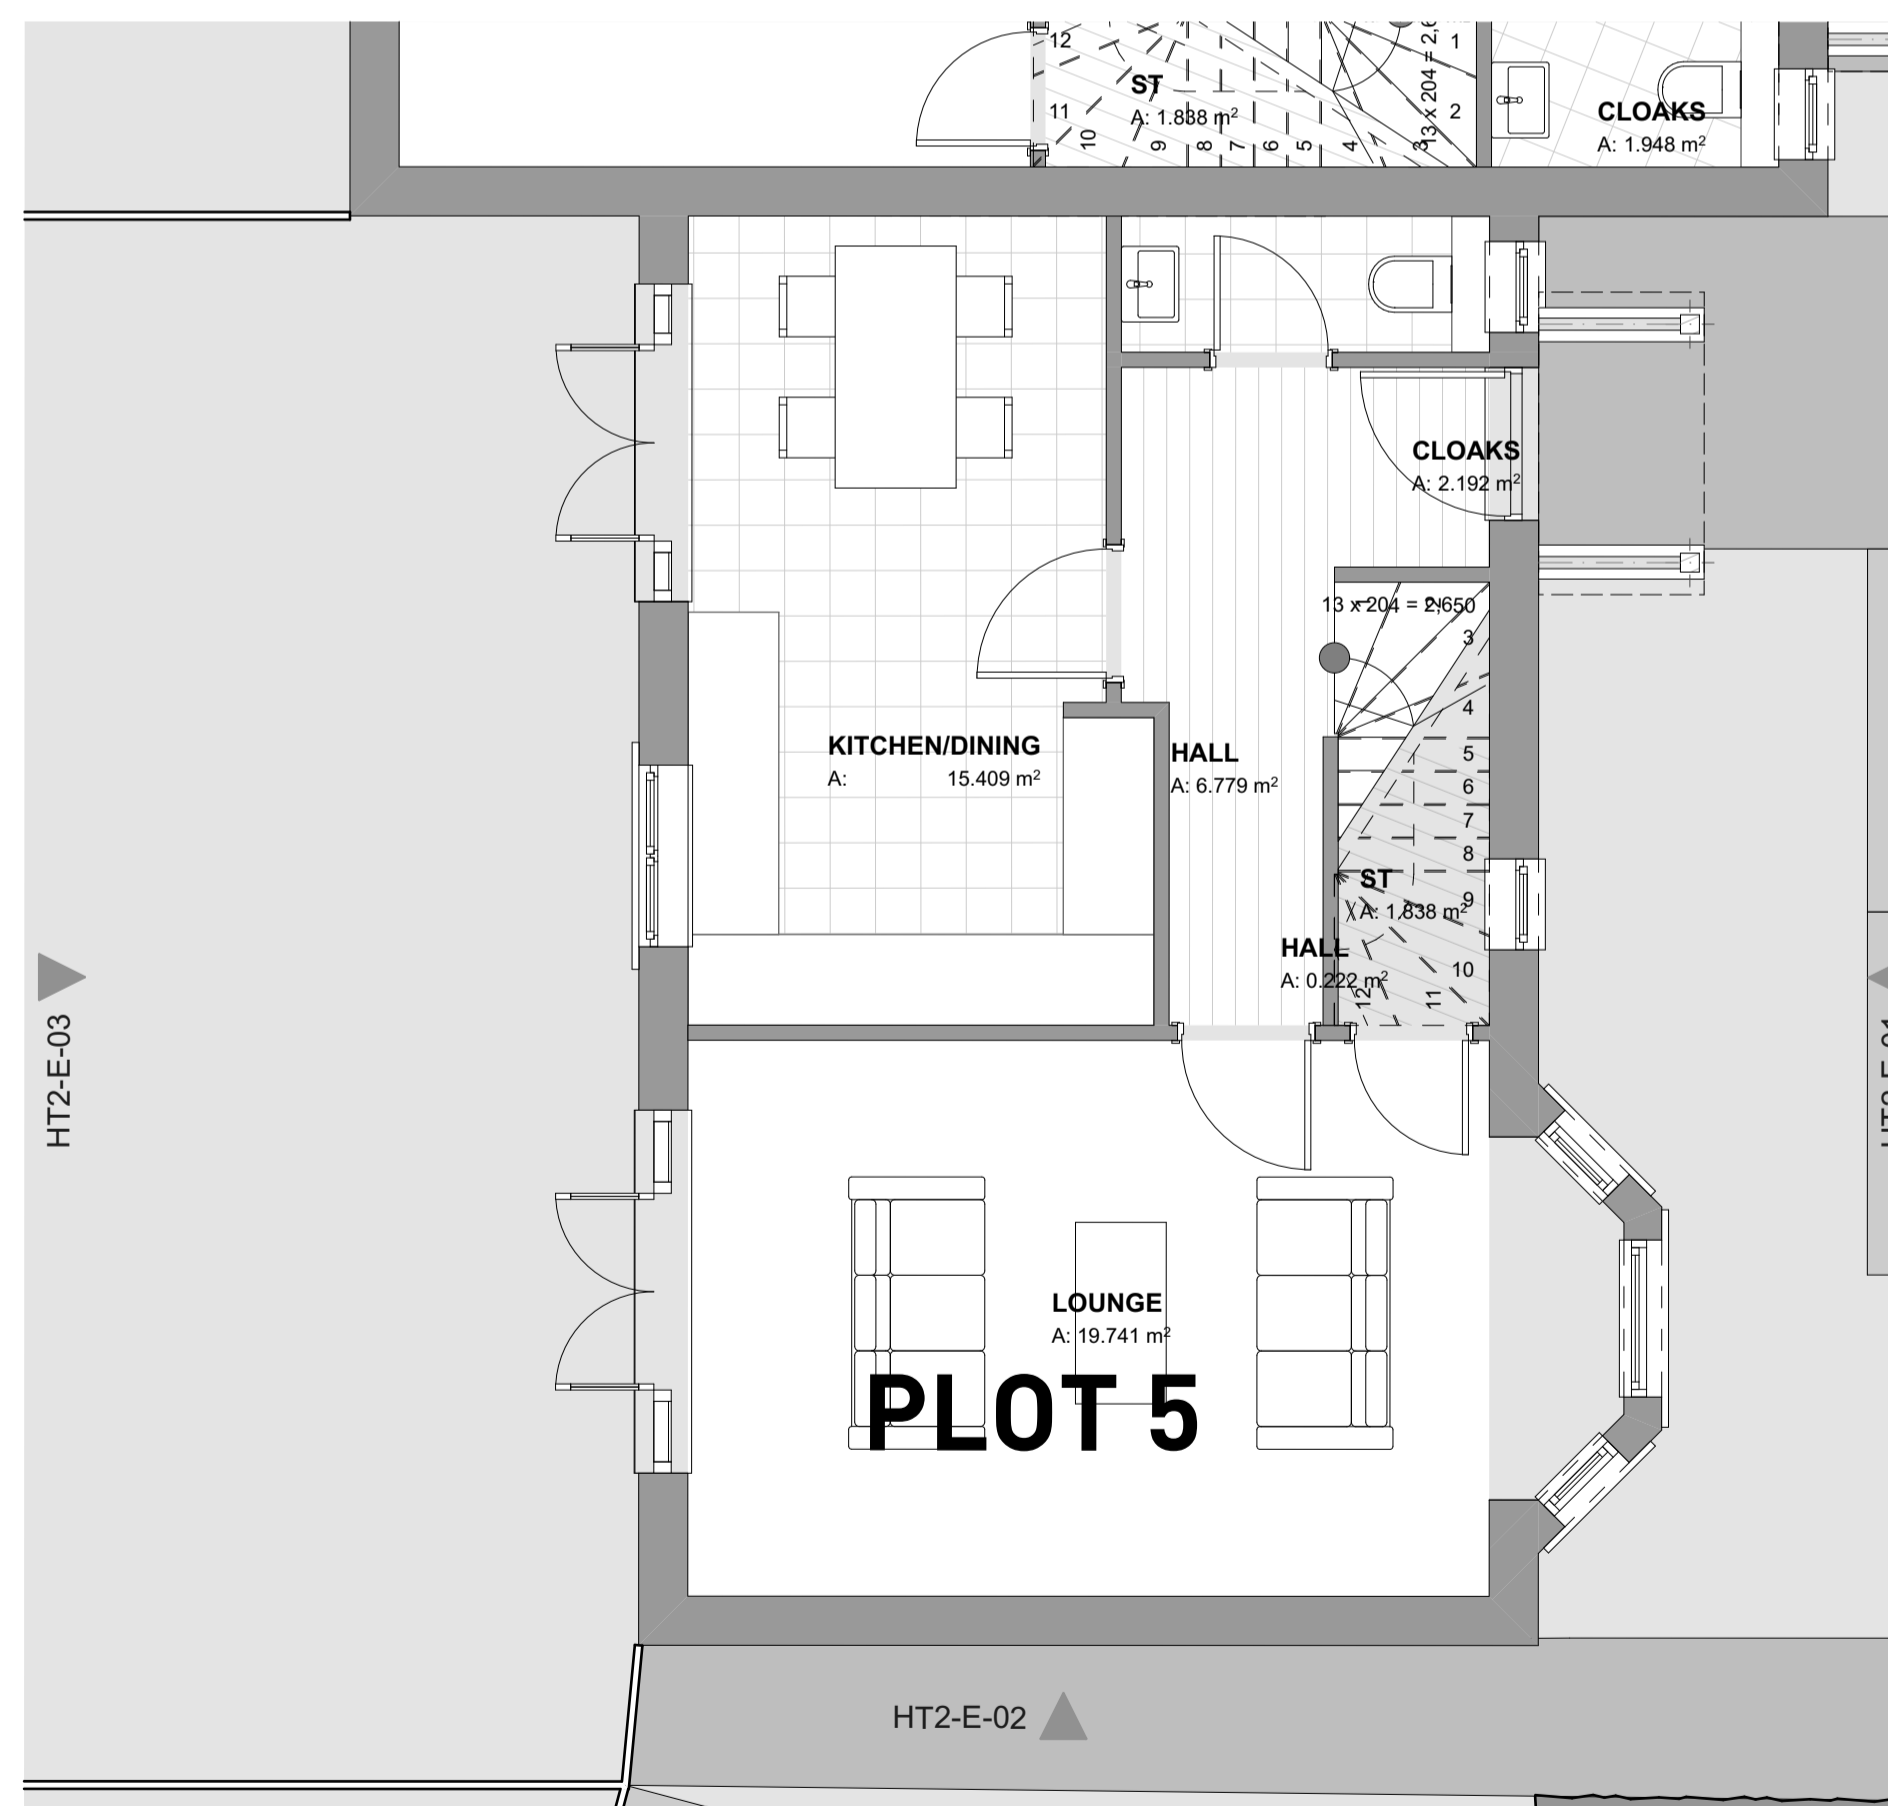

Ground Floor Plan

1:50

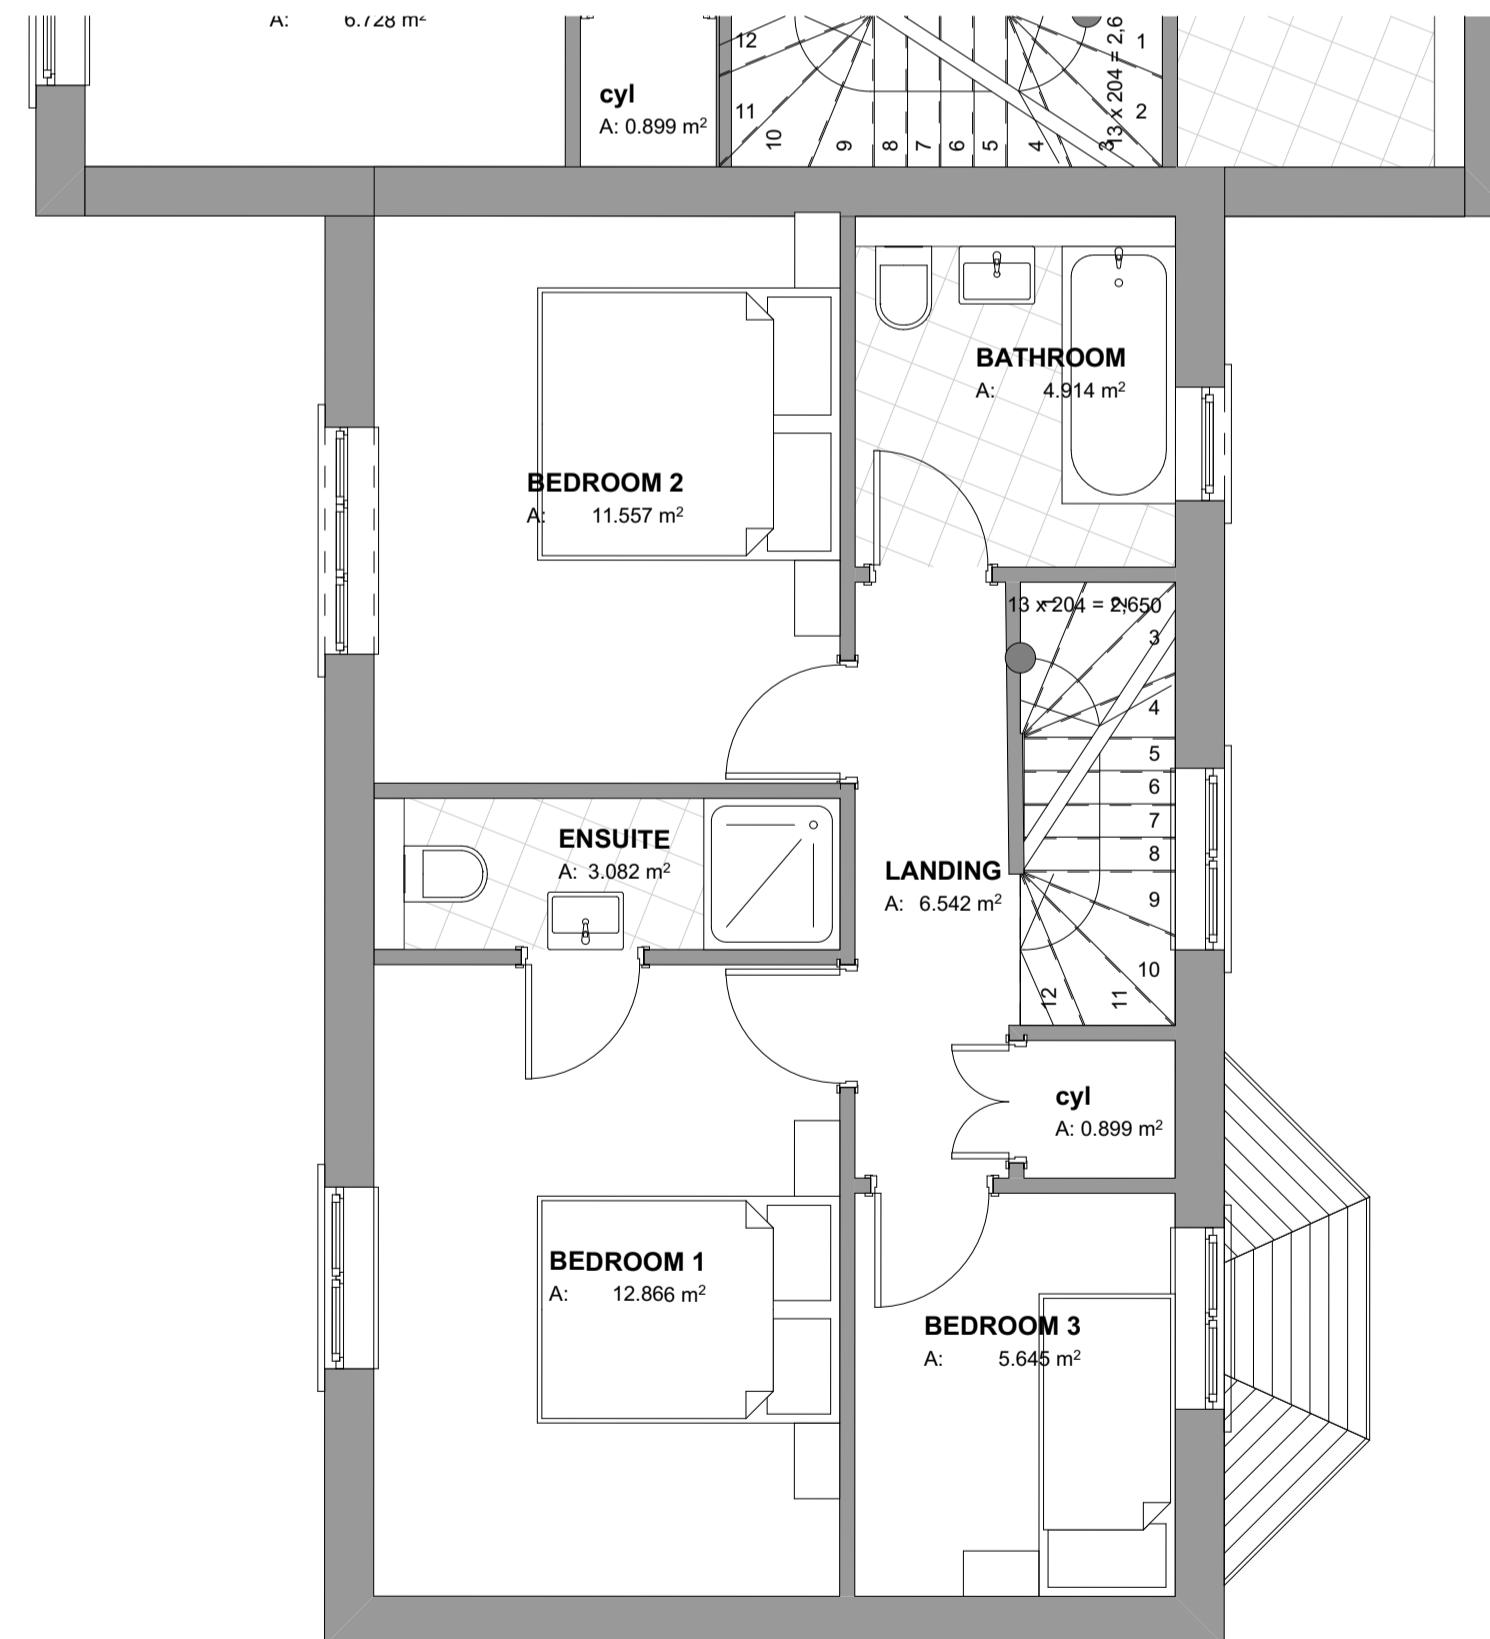

First Floor Plan

1:50

Key Plan

Construction Risks Maintenance/Cleaning Risks Demolition/Adaptation Risks
 In addition to the hazard/risks normally associated with the types of work detailed on this drawing take note of the above. It is assumed that all works on this drawing will be carried out by a competent contractor working, where appropriate, to an appropriate method statement.
 Safety Health and Environmental Information
 Box

Notes
 This document and its design content is copyright ©. It shall be read in conjunction with all other associated project information including models, specifications, schedules and related consultants documents. Do not scale from documents. All dimensions to be checked on site. Immediately report any discrepancies, errors or omissions on this document to the Originator. If in doubt ASK.

Rev	Date	Description

aiparchitects ltd

The Studio
 Ty Newydd, Pelham Road, Upton Magna,
 Shropshire, SY4 4UA
 Tel: 01743 709572
 Mob: 07783 773 872
 Email: aiparchitects@me.com

Job Title
 Bowring Developments - New residential
 development
 Address
 Bowring Hall, 300 Holyhead Road,
 Wellington, Telford

Drawing Name
 House Type 02

Drawing Number
 L102

Drawn by	Date
JDC	24/09/2018
Checked by	Date
JDC	24/09/2018

Drawing Scale	Job Code
1:50, 1:100, 1:208.33	BR001