

HT4-E-01


1:100

HT4-E-02

1:100


HT4-E-04

1:100

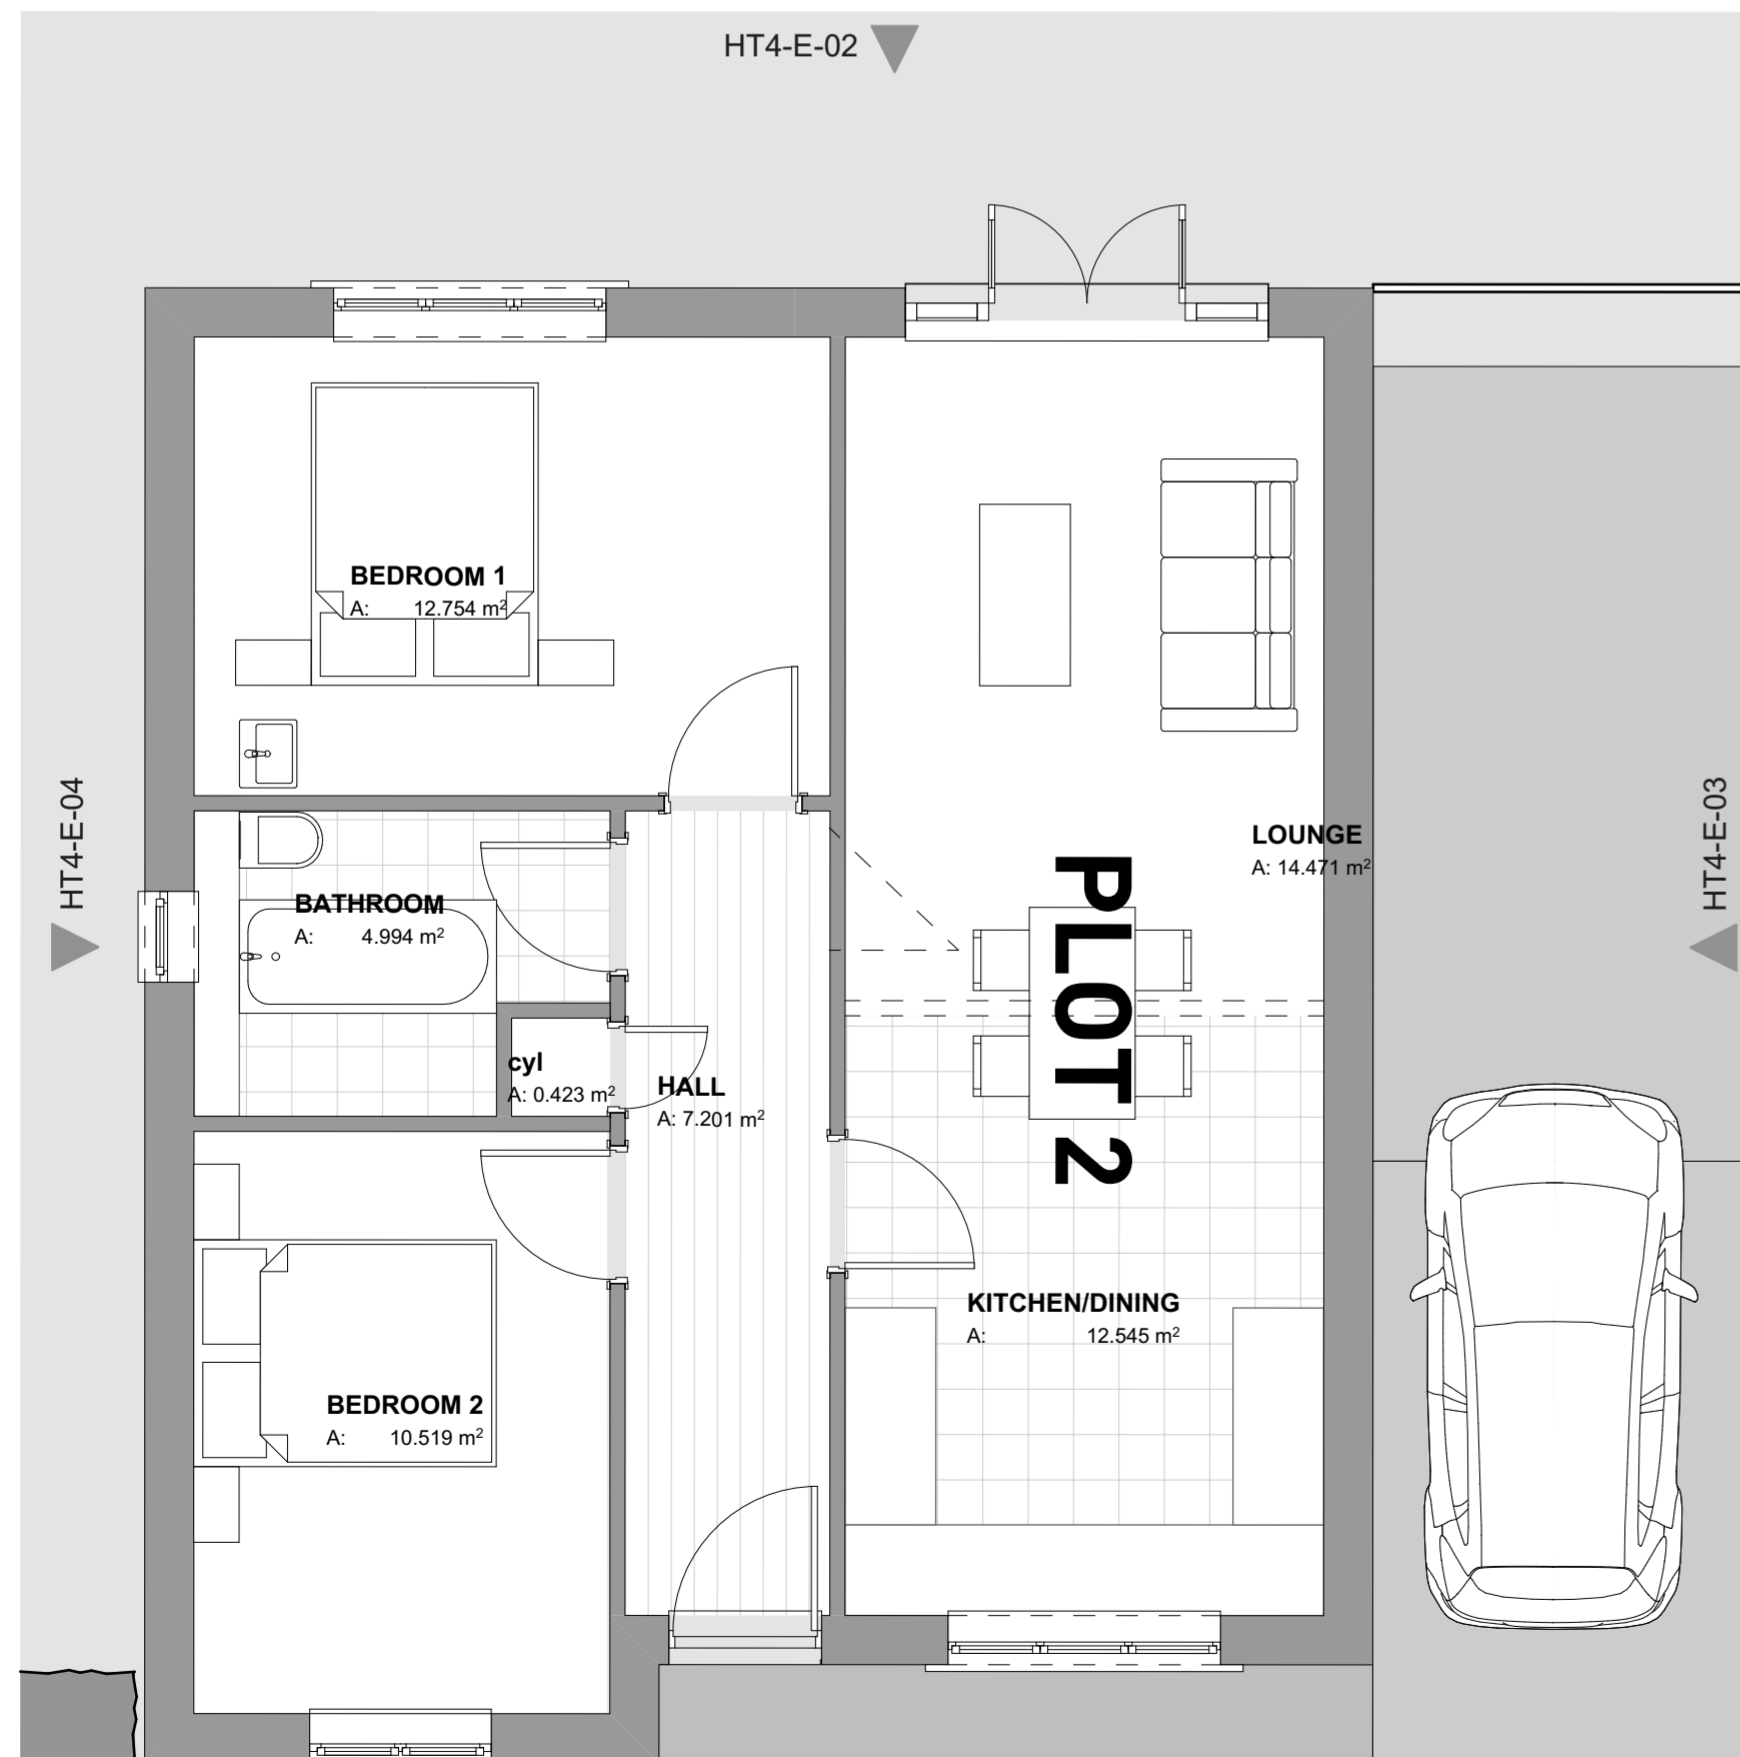

Proposed Ground Floor Plan

1:50

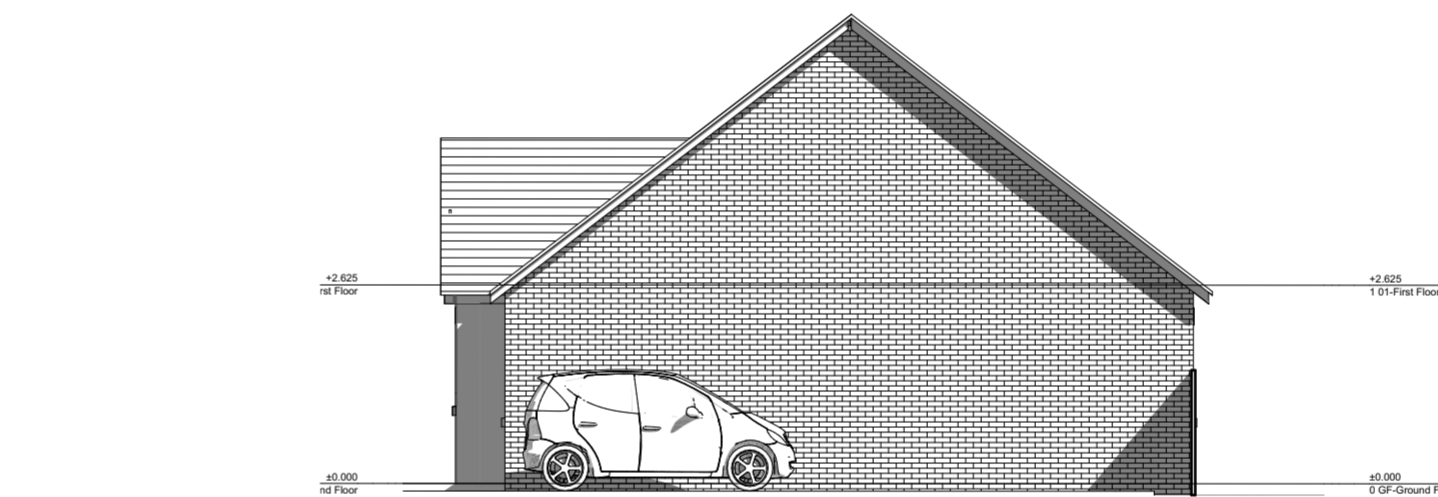

HT4-E-03

1:100



Typical perspective

1:208.33

Construction Risks Maintenance/cleaning Risks Demolition/adaptation Risks

In addition to the hazard/risks normally associated with the types of work detailed on this drawing take note of the above. It is assumed that all works on this drawing will be carried out by a competent contractor working, where appropriate, to an appropriate method statement.

Safety Health and Environmental Information

Box

Notes
This document and its design content is copyright ©. It shall be read in conjunction with all other associated project information including models, specifications, schedules and related consultants documents. Do not scale from documents. All dimensions to be checked on site. Immediately report any discrepancies, errors or omissions on this document to the Originator. If in doubt ASK.

Rev	Date	Description

aiparchitects ltd

The Studio
Ty Newydd, Pelham Road, Upton Magna,
Shropshire. SY4 4UA
Tel: 01743 709572
Mob: 07703 773 872
Email: aiparchitects@me.com

Job Title
Bowring Developments - New residential
development

Address
Bowring Hall, 300 Holyhead Road,
Wellington, Telford

Drawing Name
House Type 04

Drawing Number
L104

Drawn by	Date
JDC	24/09/2018
Checked by	Date
JDC	24/09/2018

Drawing Scale	Job Code
1:100, 1:50, 1:208.33	BR001