






Plot 9  
FRONT ELEVATION

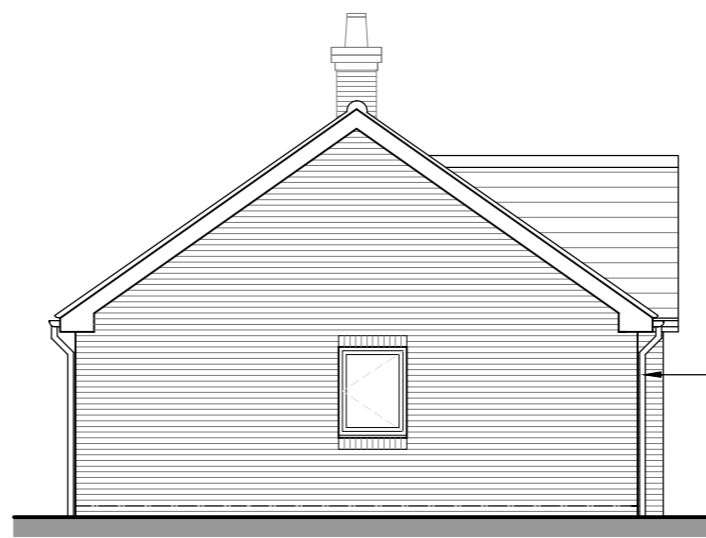


Plot 9  
SIDE ELEVATION

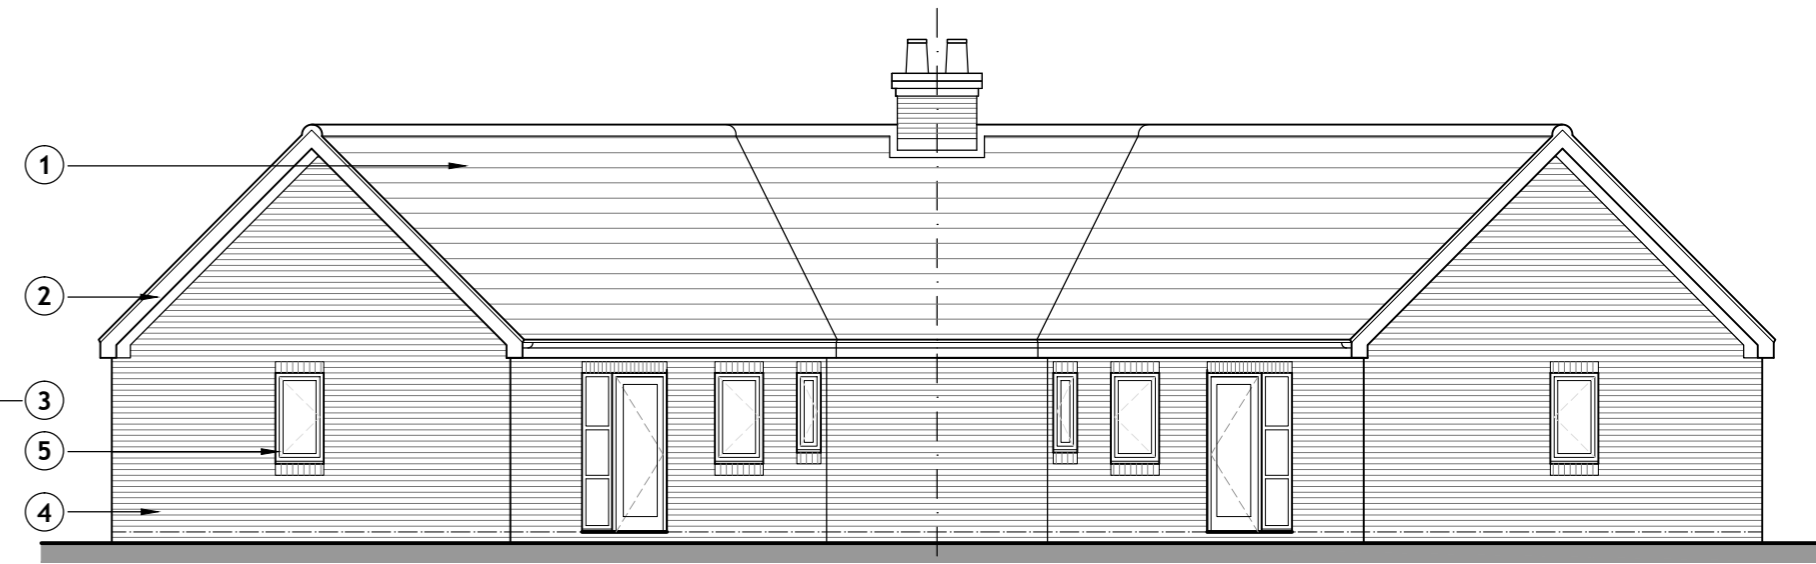

Plot 8  
REAR ELEVATION

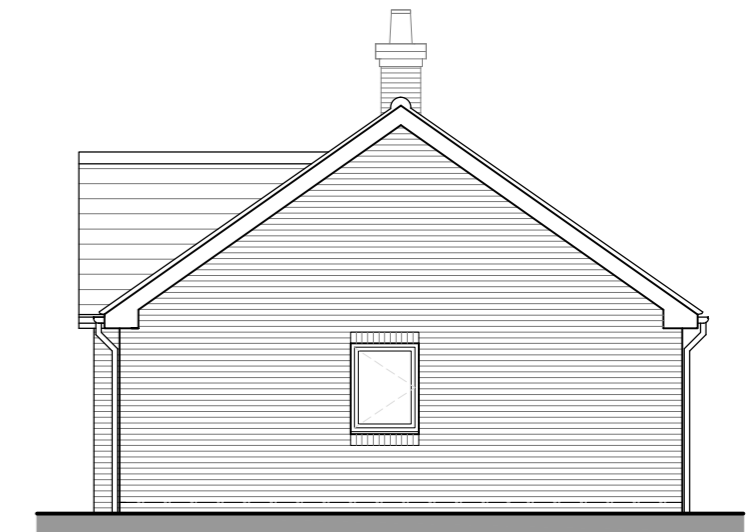

Plot 8  
SIDE ELEVATION

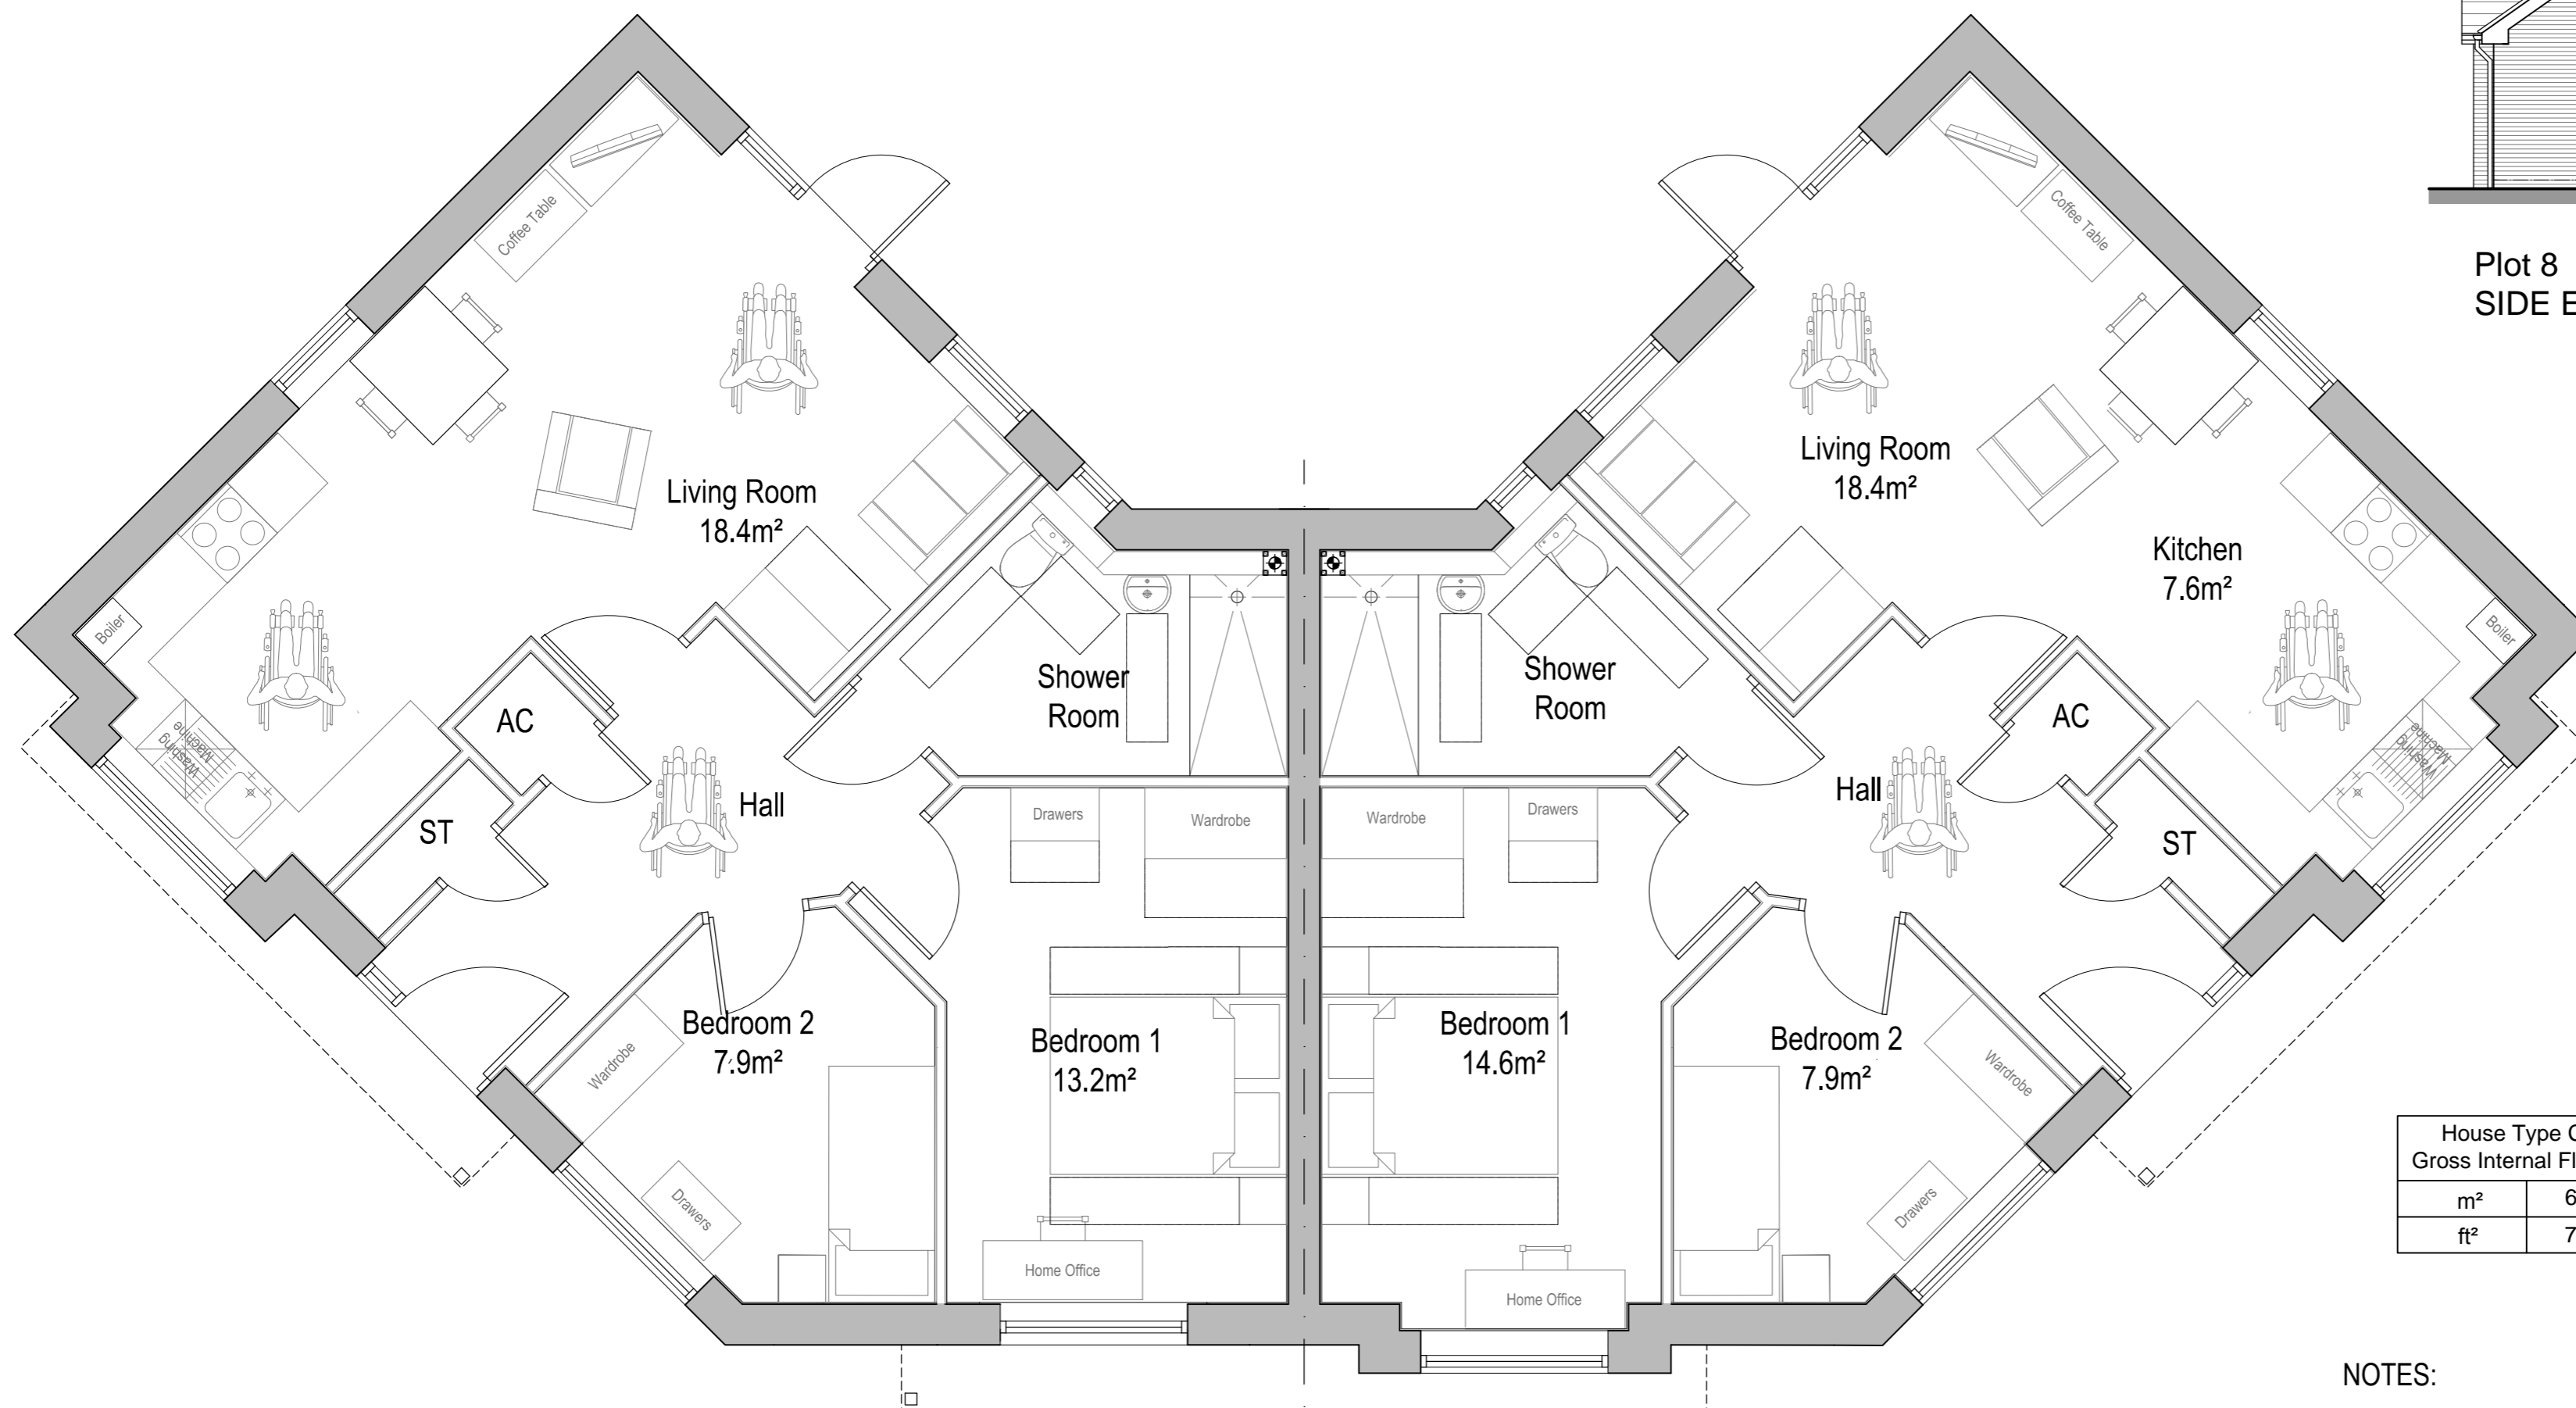

Plot 9 - House Type C  
GROUND FLOOR PLAN

Plot 8 - House Type C

MATERIALS LEGEND:

- ① Concrete interlocking roof tiles to Local Authority approval.
- ② UPVC fascias & soffit boards. Colour - Anthrasite Grey
- ③ UPVC rainwater gutters & downpipes. Colour - Anthrasite Grey
- ④ Facing brickwork to Local Authority approval.
- ⑤ UPVC double glazed windows
- ⑥ Thru' colour render - Colour white

PLANNING ISSUE

PROJECT:  
Residential Development  
Pool Meadow  
Hadley  
TF1 5RJ


CLIENT:  
Wrekin Housing Trust

TITLE:  
House Type C Plots 8 & 9 (Bungalow)  
Floor Plans & Elevations

House Type C 2B3P Gross Internal Floor Area	
m <sup>2</sup>	66
ft <sup>2</sup>	710

SUTTON AND WILKINSON  
CHARTERED ARCHITECTS

Victoria House, 13 New Penkridge Road,  
Cannock, Staffs, WS11 1HW  
Telephone: 01543 466441  
Facsimile: 01543 462469  
e-mail: office@suttonwilkinson.co.uk

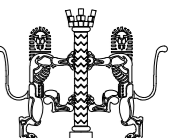

NOTES:

The copyright © of this drawing is vested in the Architect and must not be copied or reproduced without consent.

All Contractors must visit the site and be responsible for taking and checking dimensions relative to their work. Sutton and Wilkinson Chartered Architects to be advised of any variation between drawings and site conditions.

DO NOT SCALE OFF THIS DRAWING... IF IN DOUBT ASK

SCALE 1:50 / 1:100	DRAWN SD	DATE Aug.16	SIZE A2
DRAWING NUMBER 2326 - 22			REVISION