


Materials Schedule	
1	Slate Grey Lothian Russell roof tile
2	UPVC balanced windows
3	Brick on edge cill with no projection
4	Pre-fabricated flat gauged arch
5	Grey GRP Apex canopy to be tiled on site
6	Brick banding
7	GRP Pre-finished door in standard colours
8	Dry verge caps to match roof tile
9	Black RWP gutter

1134 Plot Handings:	
As:	32.
Opp:	33.

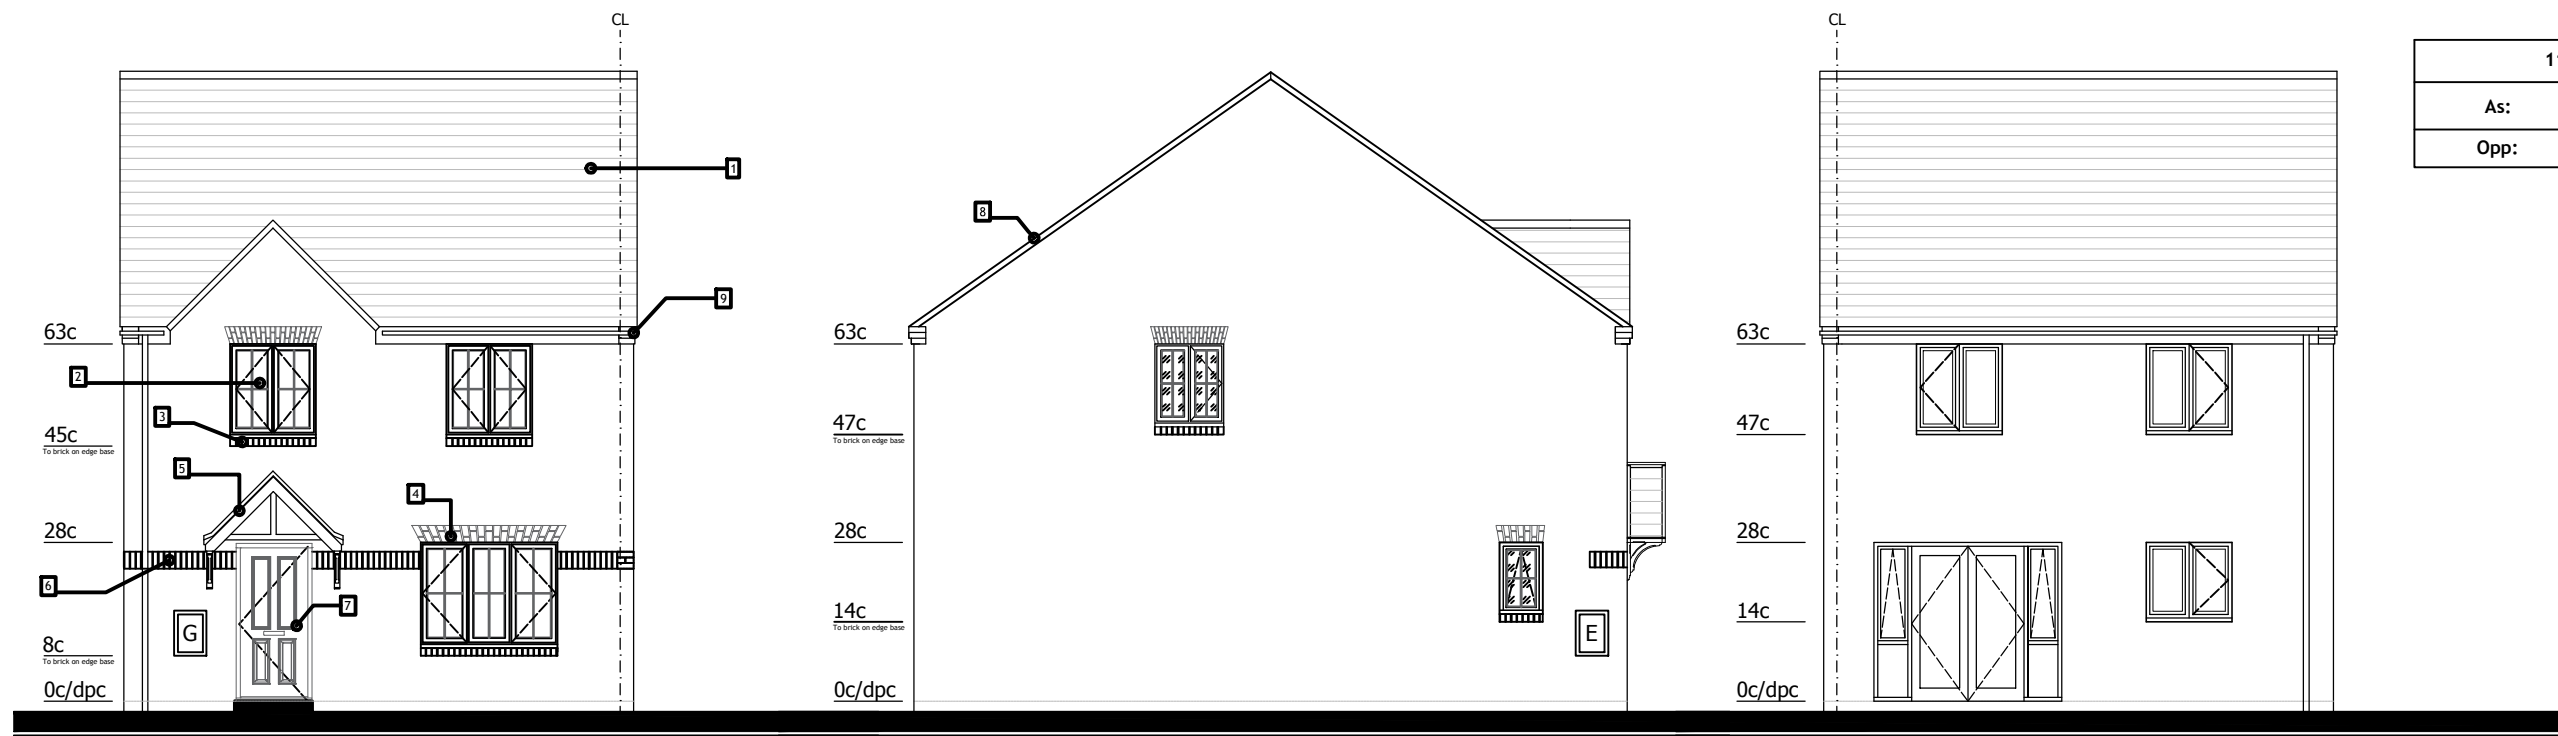

Front Elevation 1:100 Side Elevation 1:100 Rear Elevation 1:100

DO NOT SCALE

LOVELL

© Lovell Partnerships Ltd 2018
 |18 Ridgeway | Quinton Business Park |
 | Birmingham |
 B32 1AF | Tel : 0121 4218300 |

CLIENT Nuplace	
PROJECT TITLE Land at Blessed Robert Johnson Whitchurch Drive	
DRAWING TITLE Planning Plans 1134 Hampton	
PROJECT PLUS 2.2	GROSS ACREAGE 0000
	NET ACREAGE --

B	11.01.19 Minor design amendments. Plot numbers added. Internal and external arrangement to kitchen/ dining amended. Utility removed.	AE	PB
A	01.10.18 Minor design amendments.	FM	HB
	DATE DESCRIPTION	DRN	CHK
JOB No ----	DRAWING No PL06-2	STATUS --	REVISION B
DRAWING PURPOSE PLANNING			
DRAWN / CHECKED DW/HB	DATE 21/06/18	SCALE 1:100@A3	