


Materials Schedule	
1	Slate Grey Lothian Russell roof tile
2	UPVC balanced windows
3	Brick on edge cill with no projection
4	Pre-fabricated flat gauged arch
5	Grey GRP canopy to be tiled on site
6	Brick banding
7	GRP Pre-finished door in standard colours
8	Dry verge caps to match roof tile
9	Black RWP gutter

Type F Plot Handings:	
As:	14.
Opp:	15.

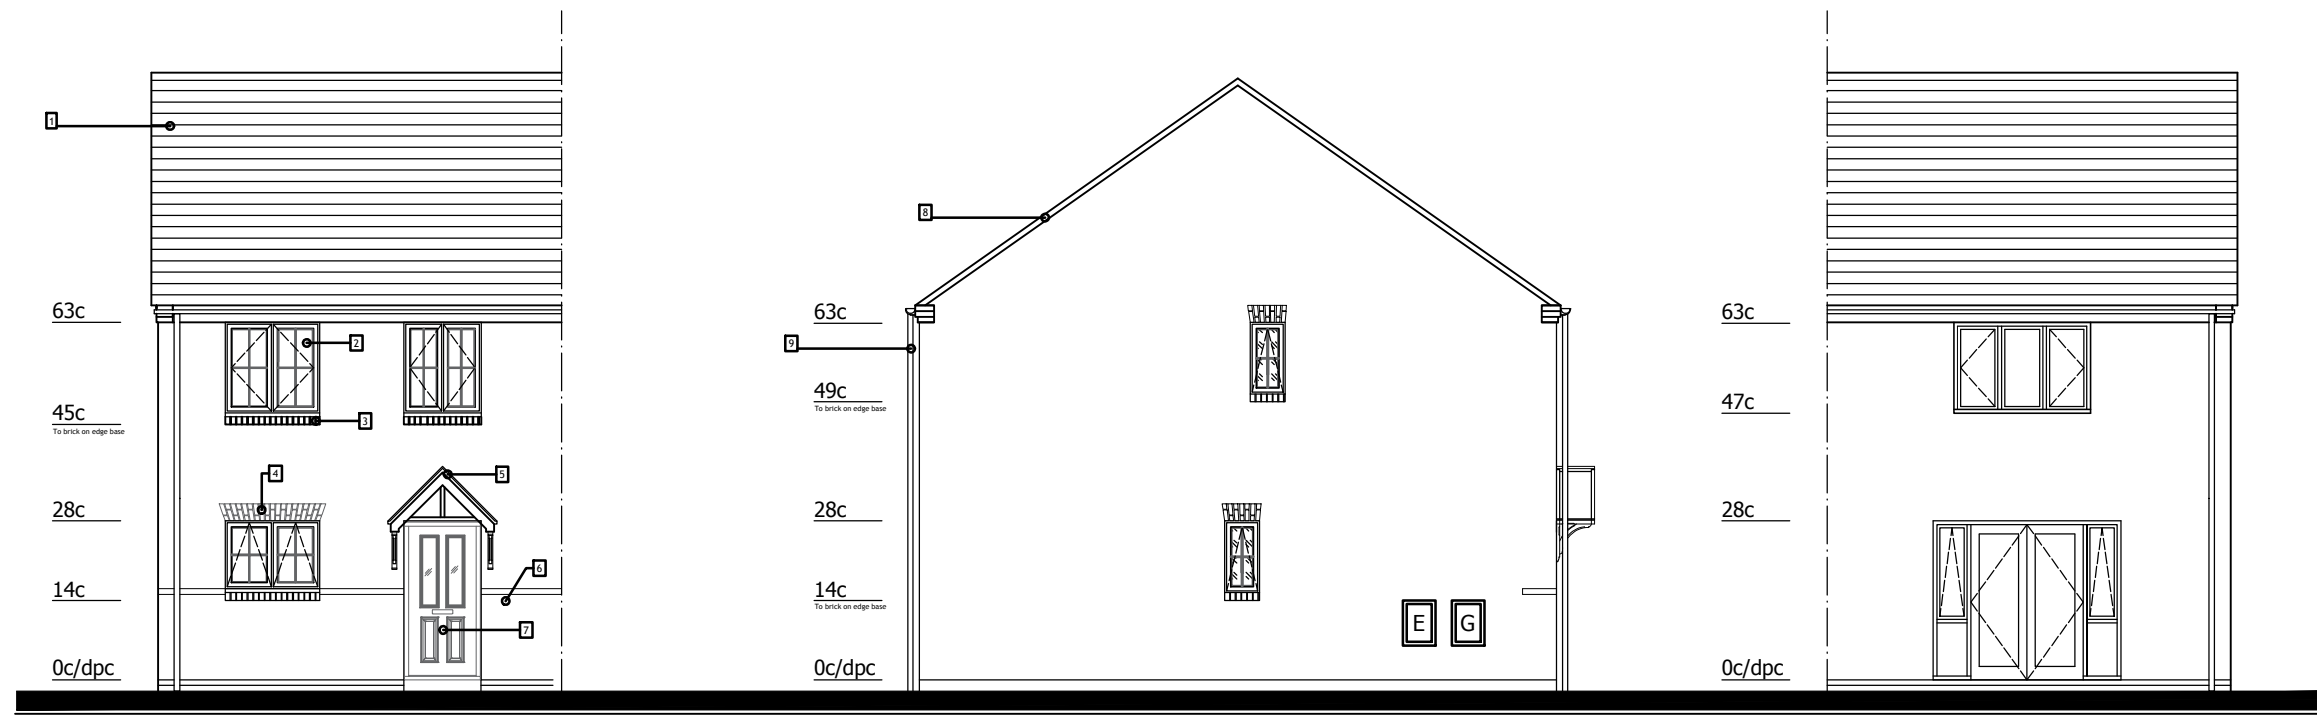

Front Elevation 1:100

Side Elevation 1:100

Rear Elevation

DO NOT SCALE

LOVELL

© Lovell Partnerships Ltd 2018
 |18 Ridgeway | Quinton Business Park |
 | Birmingham |
 B32 1AF | Tel : 0121 4218300 |

CLIENT Nuplace	
PROJECT TITLE Land at Blessed Robert Johnson Whitchurch Drive	
DRAWING TITLE Planning Elevations Type F (800sqft)	
PROJECT PLUS 2.2	GROSS ACREAGE 0000
	NET ACREAGE --

C	11.01.19	Minor amendments. Chimneys removed & plot numbers added.	AE	PB
B	16.10.18	BF Position and window heights updated. Banding updated to the elevations.	FM	HB
A	31.07.18	Amended due to 'Housing LIN comments'.	AE	HB
###	DATE	DESCRIPTION	DRN	CHK
JOB No	DRAWING No	STATUS	REVISION	
----	PL13-2	--	C	
DRAWING PURPOSE PLANNING				
DRAWN / CHECKED DW/HB	DATE 12/06/18	SCALE 1:100@A3		