


ALL ELEVATIONS ARE VIEWED FROM OUTSIDE UNLESS OTHERWISE STATED.

CONTRACT NUMBER: P-16081

113.7m +

STATION ROAD

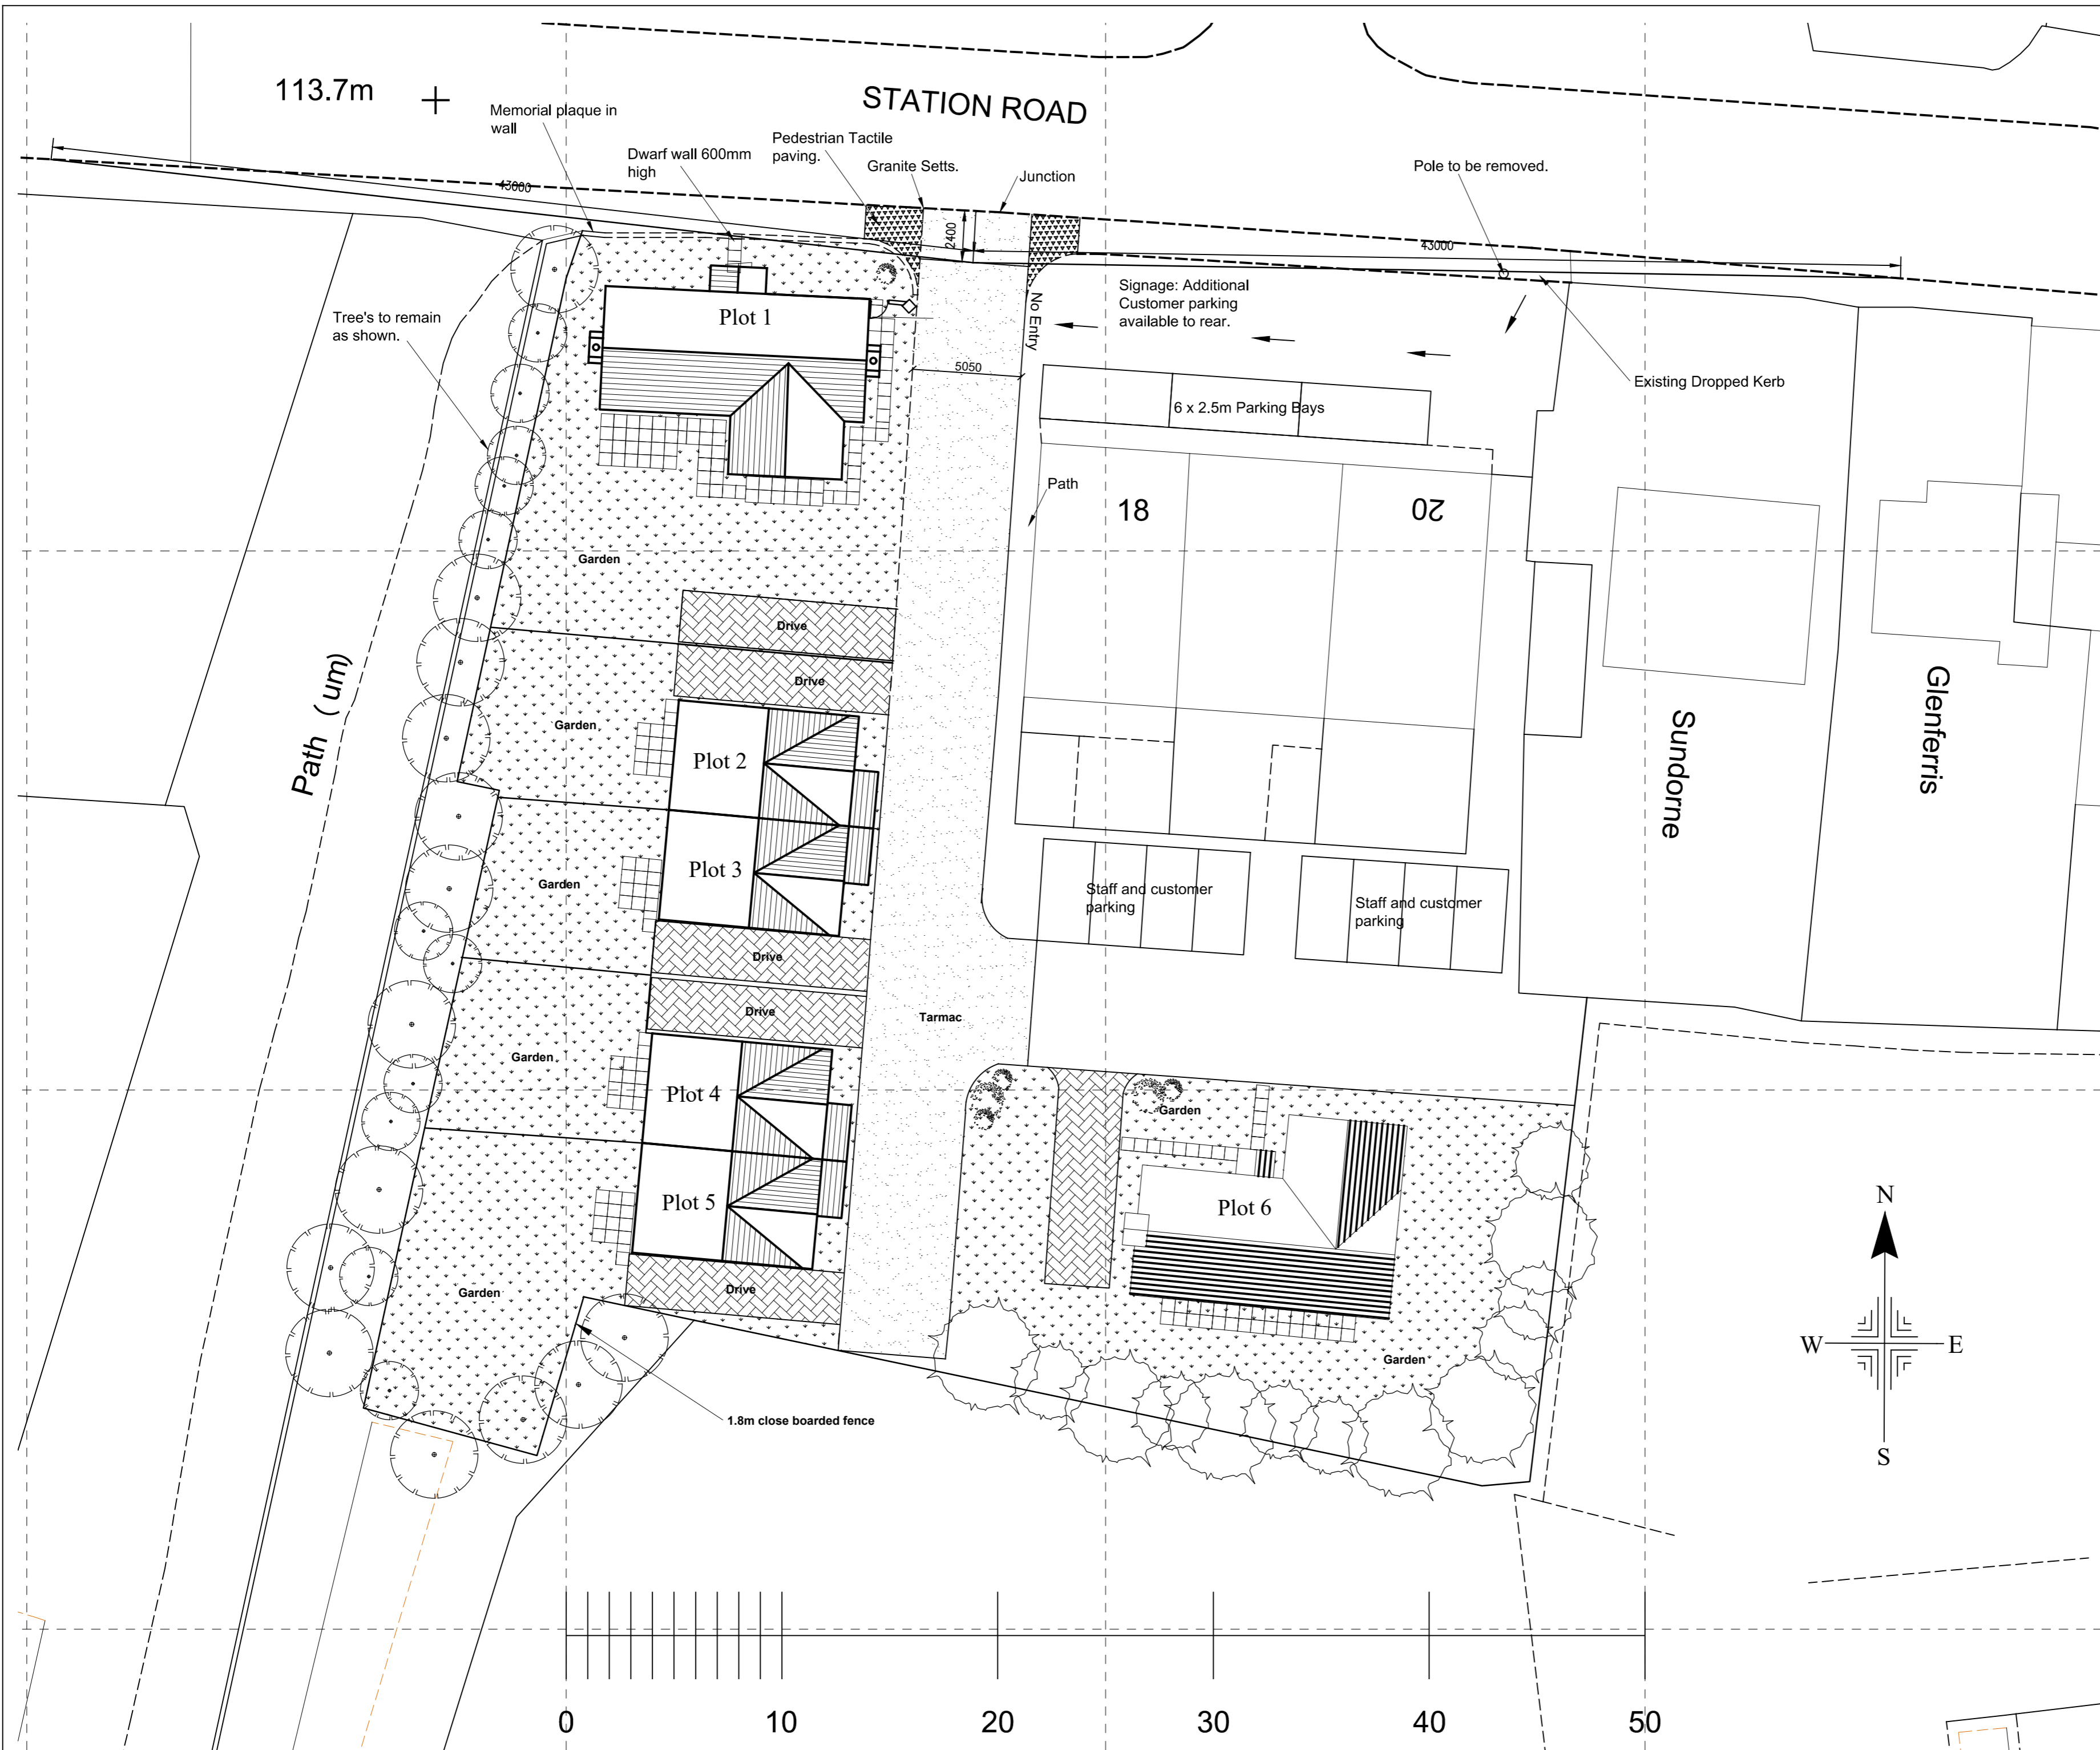

REV	DATE	COMMENTS
B	15.01.19	Updated to Highway Comments
A	02.12.18	REVISED LAYOUT

CONTRACT :
 Site of former Station House,
 Station Road, Ketley, Telford. TF2
 6AG

PENN ARCHITECTURAL
 26 Main Road, Ketley Bank,
 Telford. TF2 0DH
 Tel : 01952 375394
 Email : info@pennarchitectural.co.uk
 Website : www.pennarchitectural.co.uk



Chartered Institute of
 Architectural Technologists
 Registered Practice

DRAWING TITLE :
 Proposed Site Plan

SCALE A2 1:200	DRAWING ISSUE STATUS Planning
-------------------	----------------------------------

DRAWN N.P.	DRAWING No.	REV
DATE 31.10.2016	SS-007	B

