



Materials Schedule

- 1 Interlocking Concrete Roof Tiles- Slate Grey
- 2 Red Multi Facing Brick
- 3 Cream/ White Through Colour Render
- 4 White uPVC Windows
- 5 Secured by Design External Door
- 6 Black uPVC Rainwater Goods
- 7 Soldier Course Detail
- 8 Brick on Edge Cill Brick Detail
- 9 GRP Canopy

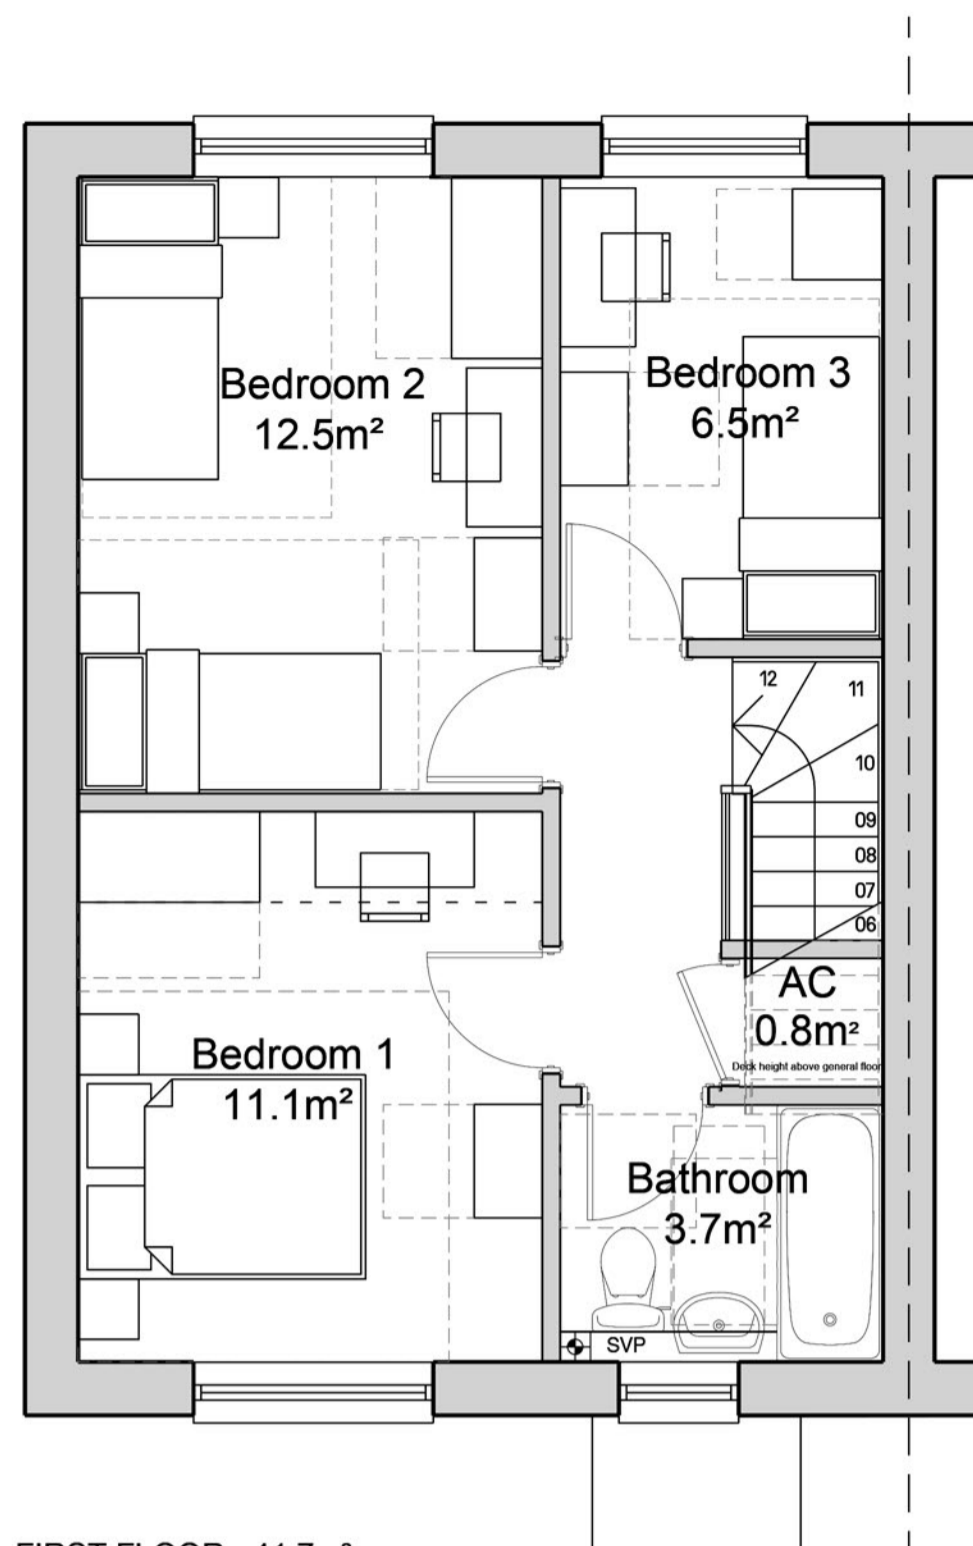


FIRST FLOOR - 41.7m²

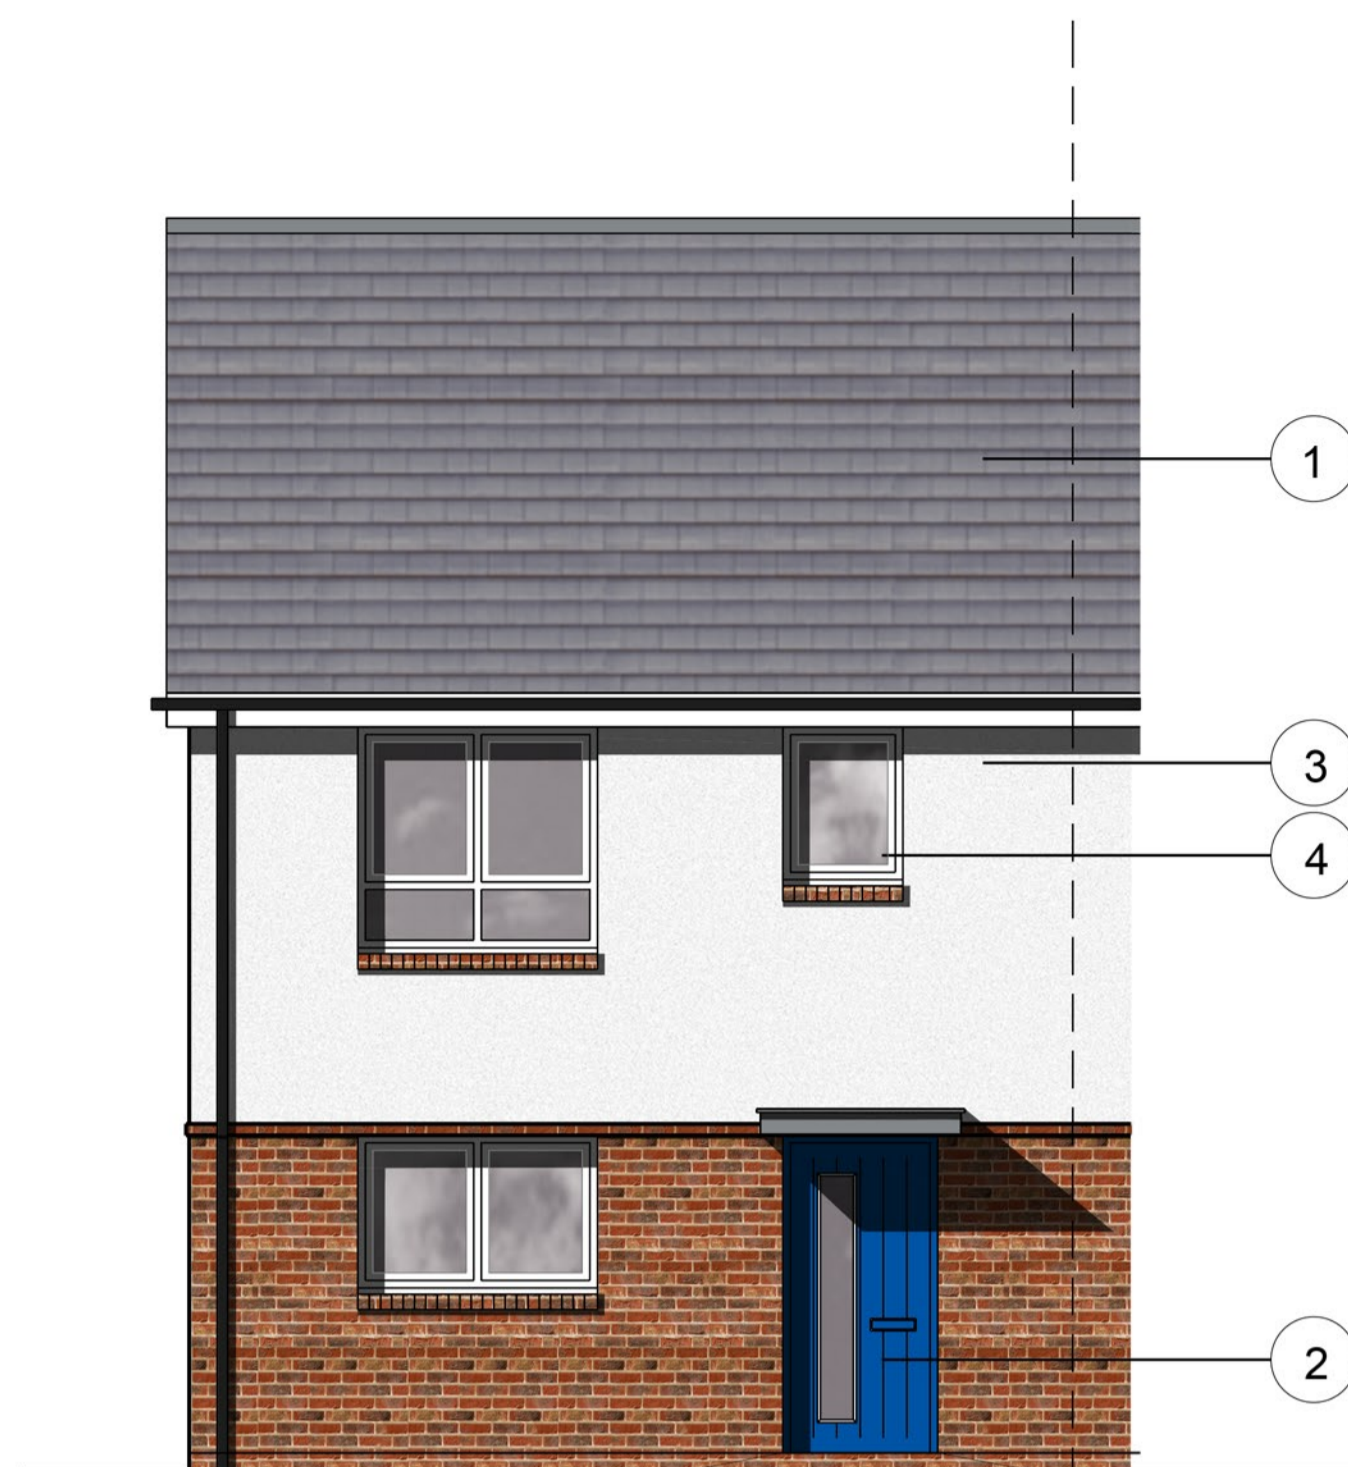


FRONT ELEVATION




REAR ELEVATION

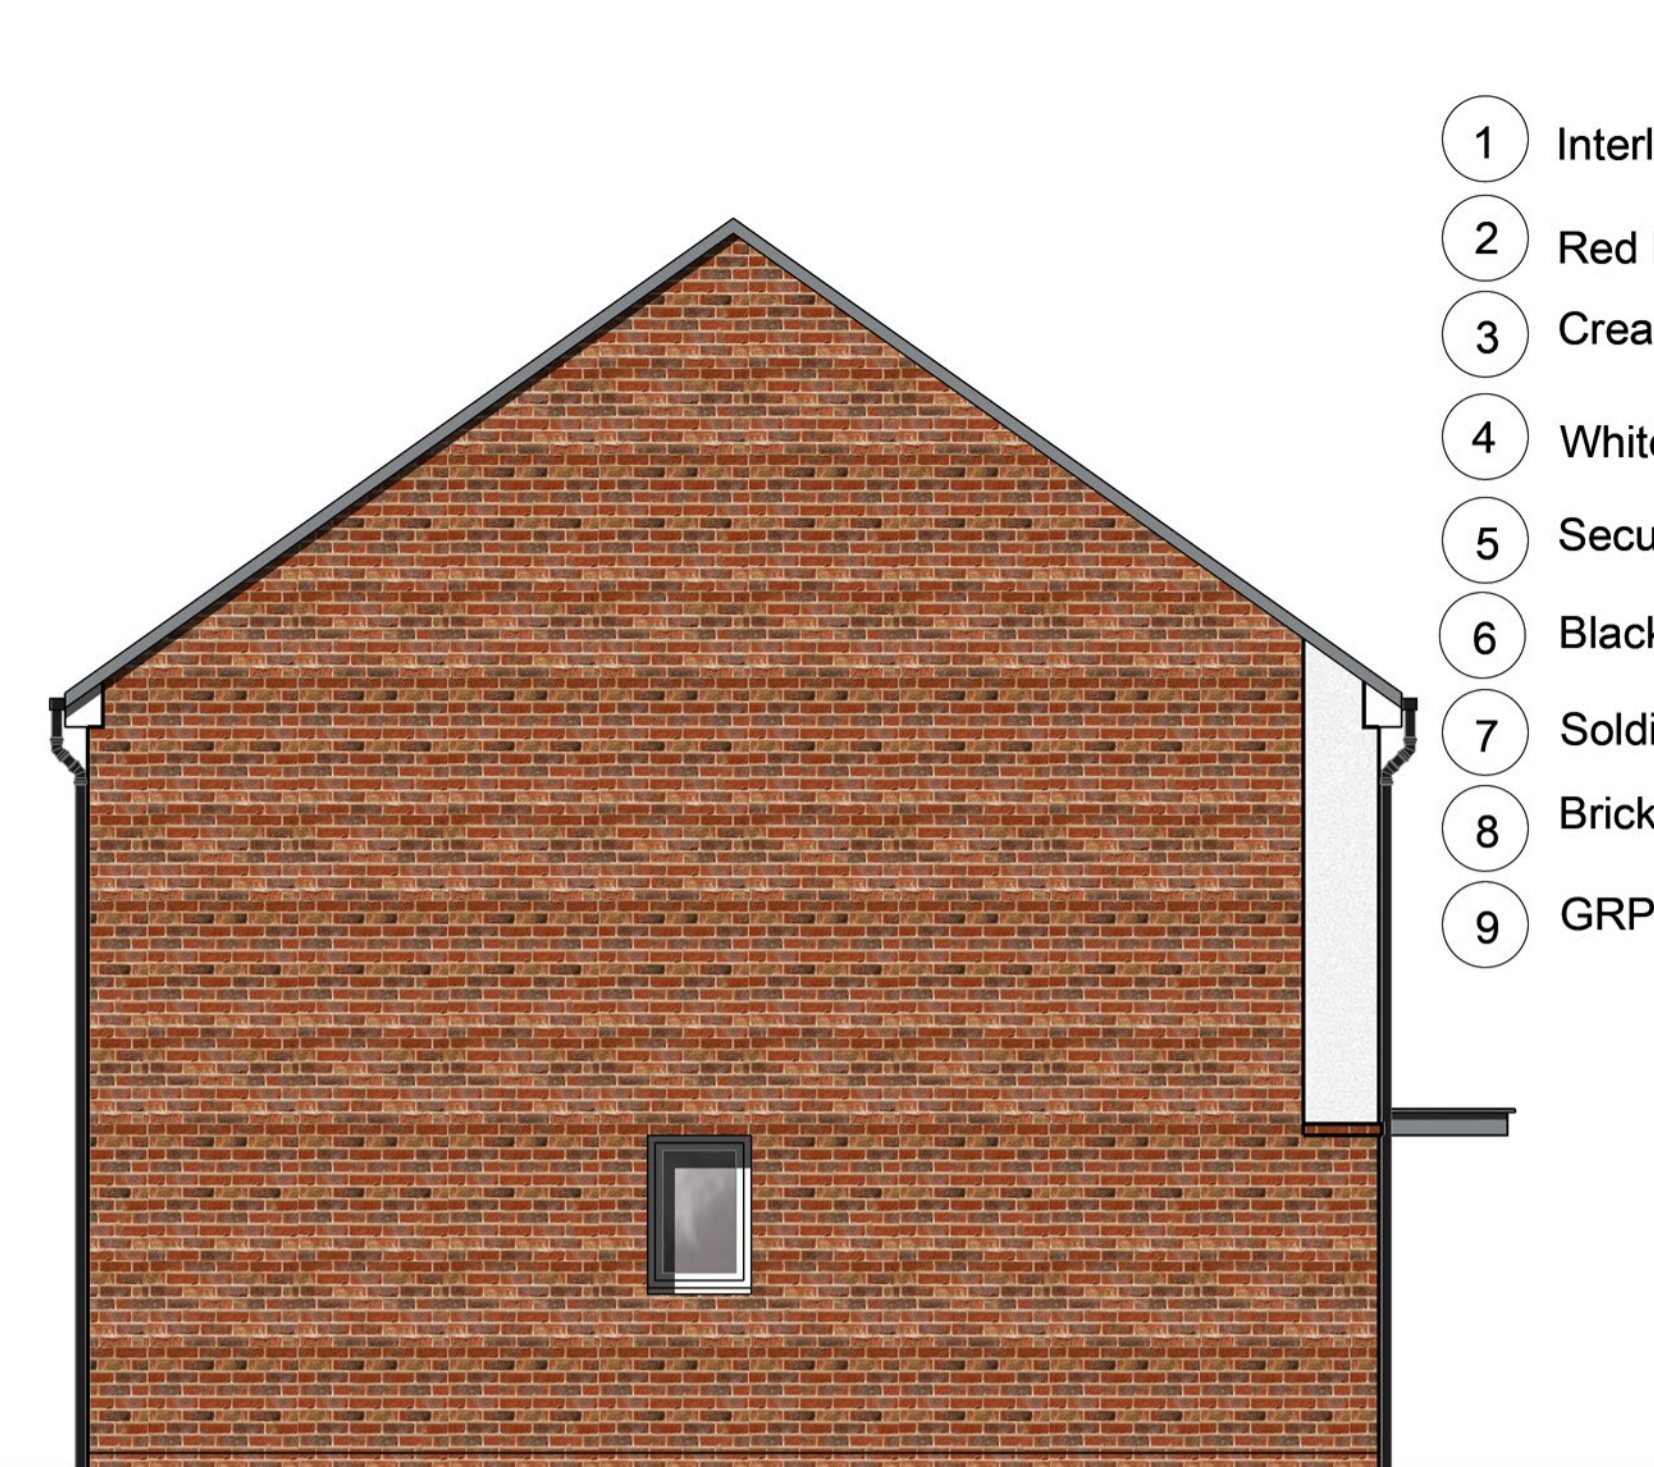

SIDE ELEVATION

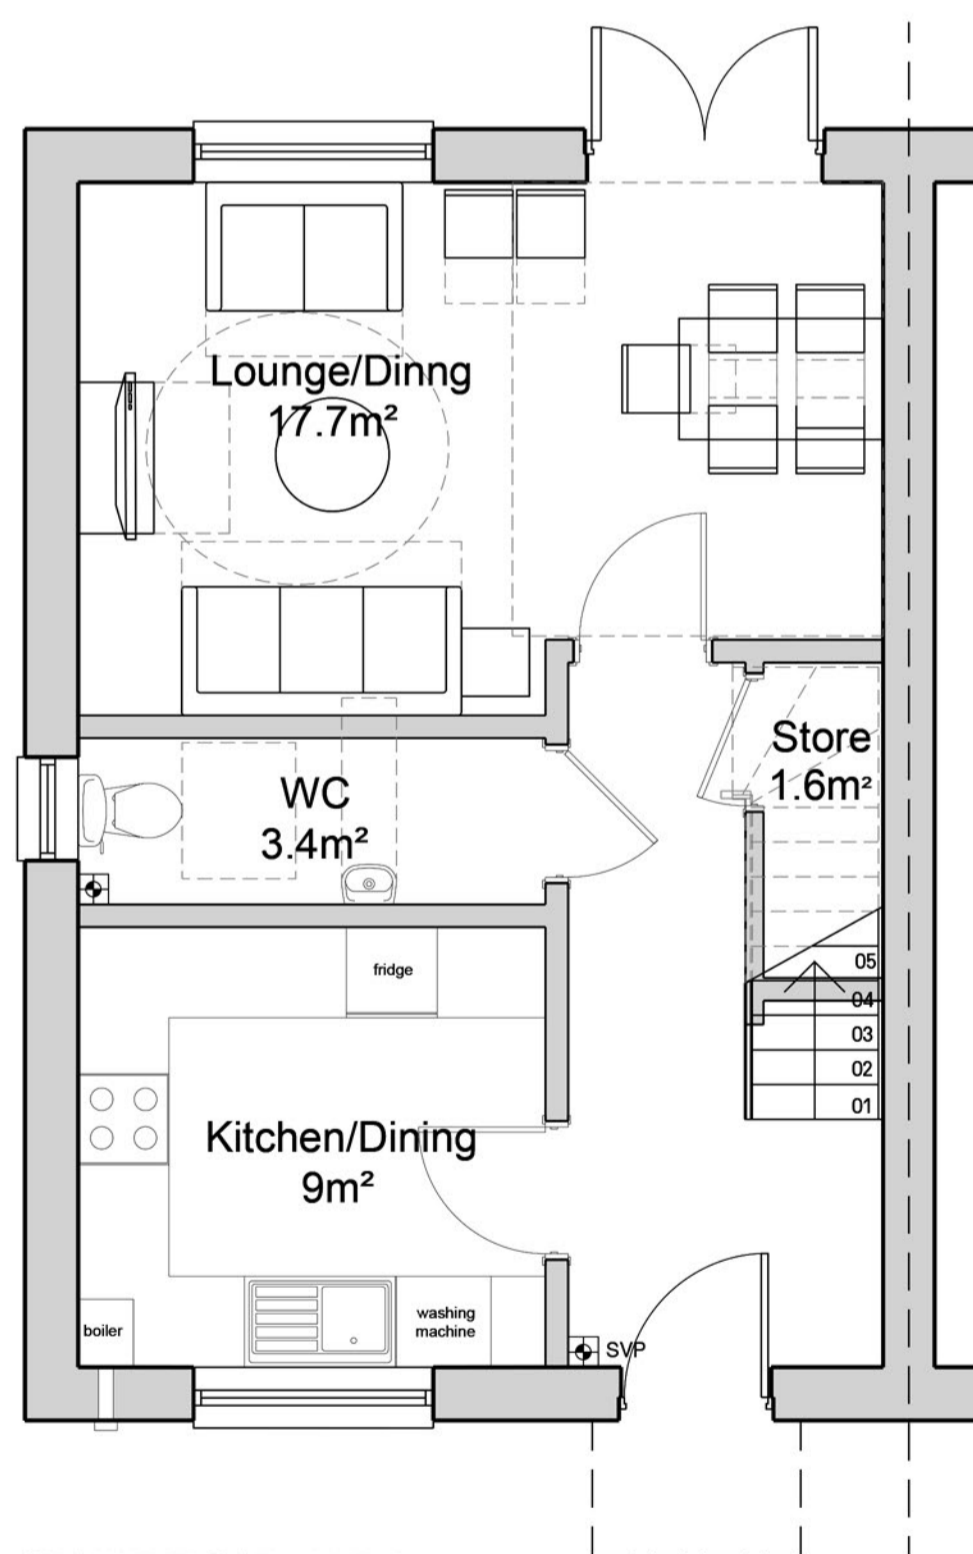

GROUND FLOOR - 41.7m²

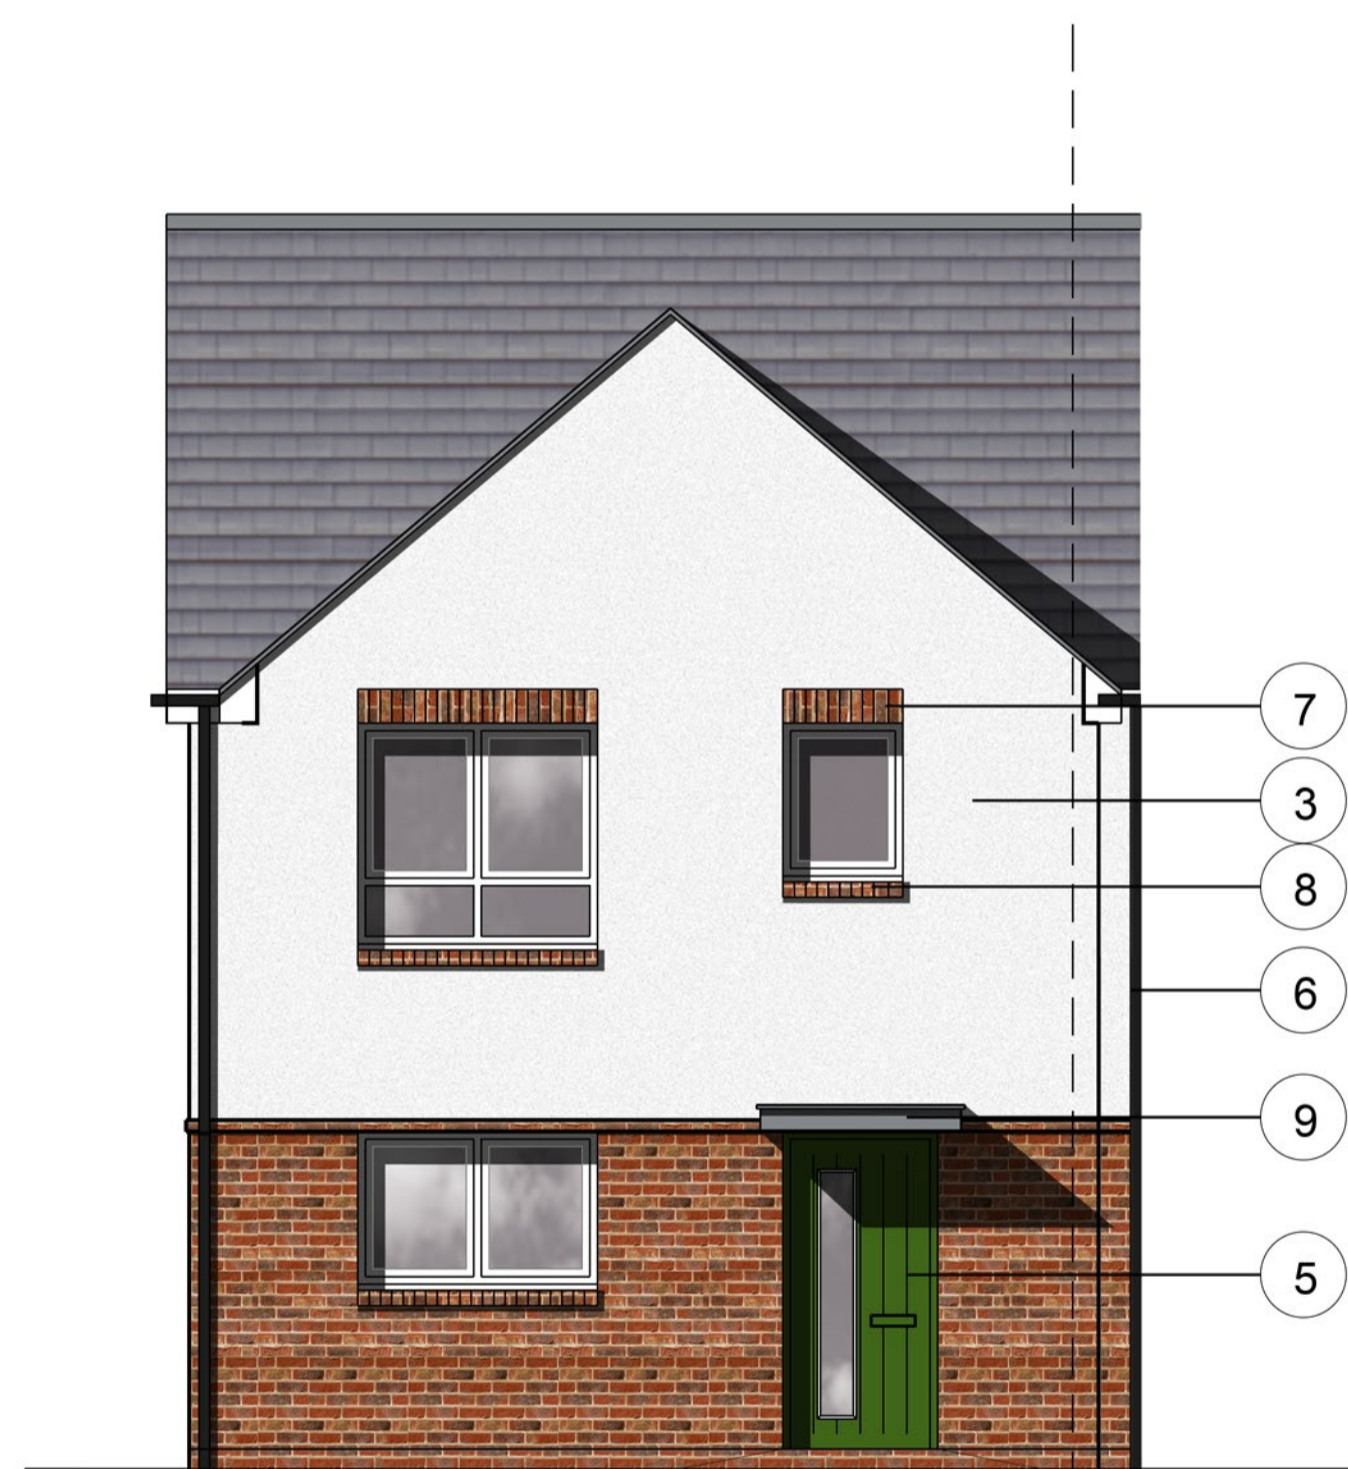

FRONT ELEVATION

GABLE OPTION

<p>Notes</p> <ul style="list-style-type: none"> - Copyright in this drawing remains the property of BM3 Architecture Limited. - Do not scale this drawing. Work to figured dimensions only. - Contractors and consultants are to advise BM3 Architecture Limited of any discrepancies. 	<p>Revision</p> <p>A MATERIAL KEY INCLUDED B AMENDMENT TO FRONT ELEVATION ON GABLE OPTION</p>	<p>Date</p> <p>24.10.18 30.10.18</p>	<p>By</p> <p>AK AK</p>	<p>Chkd</p> <p>PJS PJS</p>	<p>CDM Notes</p>	<p>Project</p> <p>PRINCESS AVENUE TELFORD</p>			<p>Drawing</p> <p>HOUSE TYPE CINDERHILL</p>			<p>Client</p> <p>The Wrekin Housing Trust</p>	
						<p>Scale</p> <p>1:50@A1</p>	<p>Dated</p> <p>SEPT 2018</p>	<p>Job No.</p> <p>52807</p>	<p>Drawing No.</p> <p>D17</p>	<p>Drawn by</p> <p>AK</p>	<p>Checked</p> <p>PJS</p>	<p>CISb Element</p> <p>PLANNING</p>	<p>Revision</p> <p>B</p>

