



Materials Schedule		5	Mono Pitch GRP Canopy to be tiled on site
1	Slate Grey Lothian Russell roof tile	6	Weber Chalk render
2	UPVC balanced windows	7	GRP Fibrecolour door
3	Brick on edge cill with no projection	8	Dry verge caps to match roof tile
4	Pre-fabricated segmental brick arch	9	Black RWP gutter

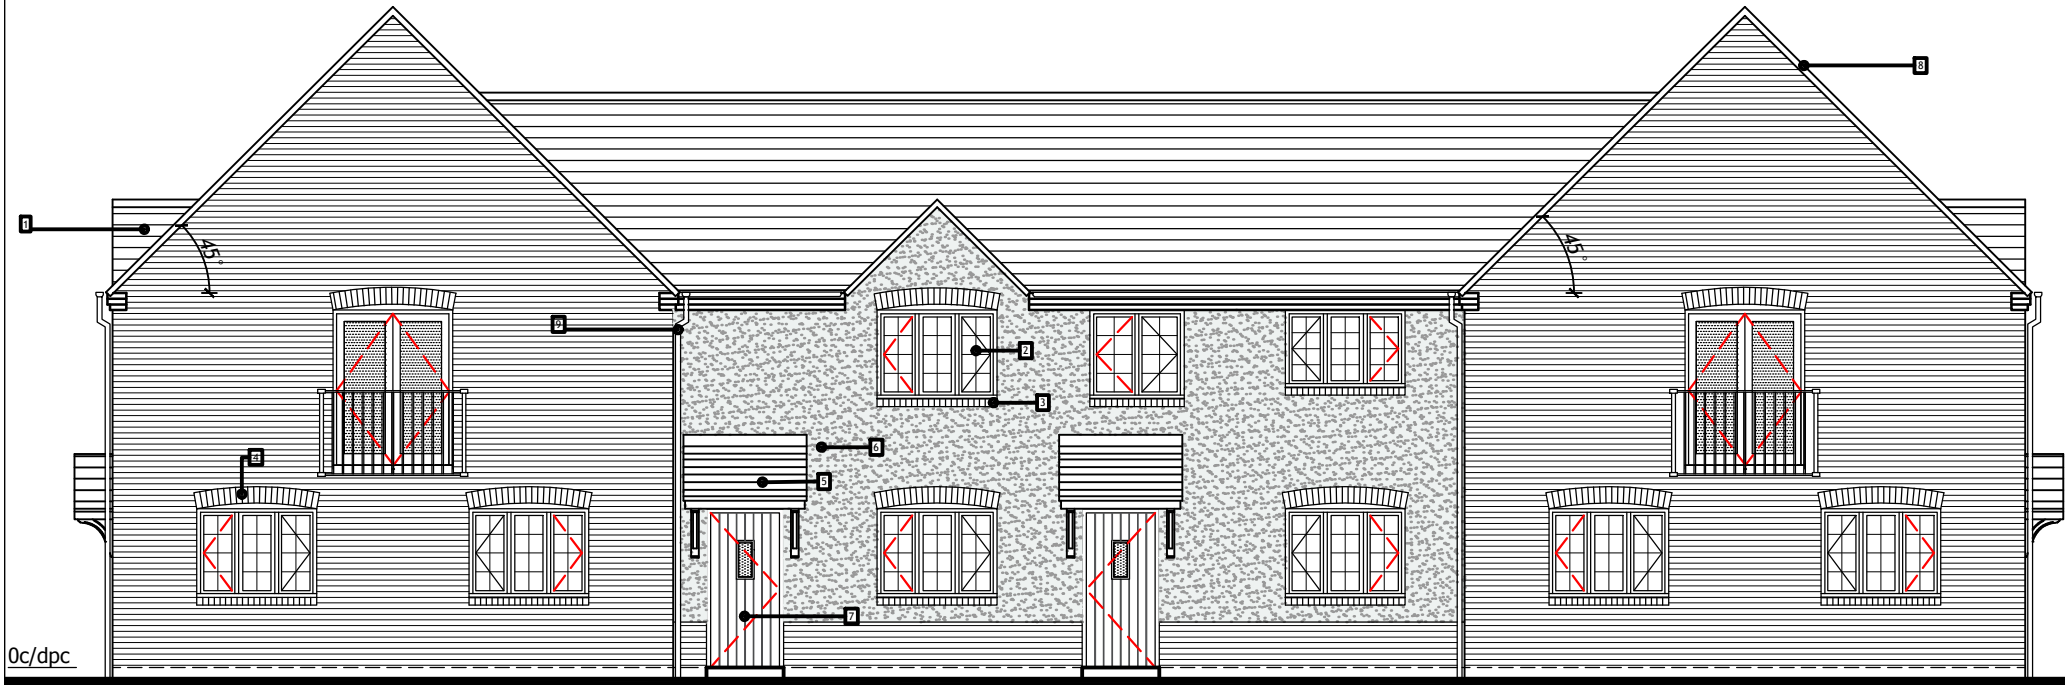

Front Elevation 1:100

Side Elevation 1:100

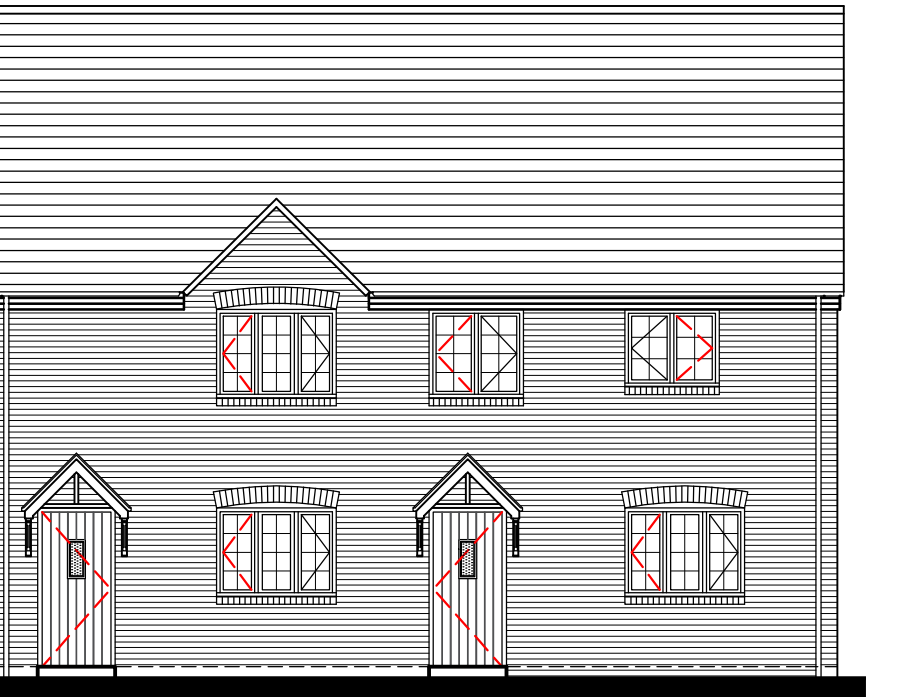

Rear Elevation 1:100

Side Elevation 1:100

DO NOT SCALE

Refer to materials plan and sheet for further information.

Window Opening Key:  
 - - - - - Opening Casement  
 ———— Dummy Casement

**LOVELL**

© Lovell Partnerships Ltd 2018  
 |18 Ridgeway | Quinton Business Park |  
 | Birmingham |  
 B32 1AF | Tel : 0121 4218300 |

CLIENT -		
PROJECT TITLE Snedshill - Phase 2 Telford		
DRAWING TITLE Planning - Elevations Apt Block A		
PROJECT PLUS 2.2	GROSS ACREAGE 0000	NET ACREAGE --

C	12.02.19 Dummy windows removed and bath window moved (rear elevation). Canopy to the front omitted and replaced with a mono pitch grp canopy.	FM	RG
B	20.11.18 Tenure and rwp gutter description updated.	FM	HB
A	28.08.18 Openings and roof height updated. Auth RG.	FM	HB
###	DATE DESCRIPTION	DRN	CHK
JOB No ----	DRAWING No P05-03	STATUS --	REVISION C
DRAWING PURPOSE <b>PLANNING</b>			
DRAWN / CHECKED AE/HB		DATE 05.07.18	SCALE 1:100@A3