




Materials Schedule	
1	Slate Grey Lothian Russell roof tile
2	UPVC balanced windows
3	Brick on edge cill with no projection
4	Pre-fabricated segmental brick arch
5	Grey GRP Apex canopy 1150 x 650 to be tiled on site
6	GRP Fibrecolour door
7	Dry verge caps to match roof tile
8	Black RWP gutter

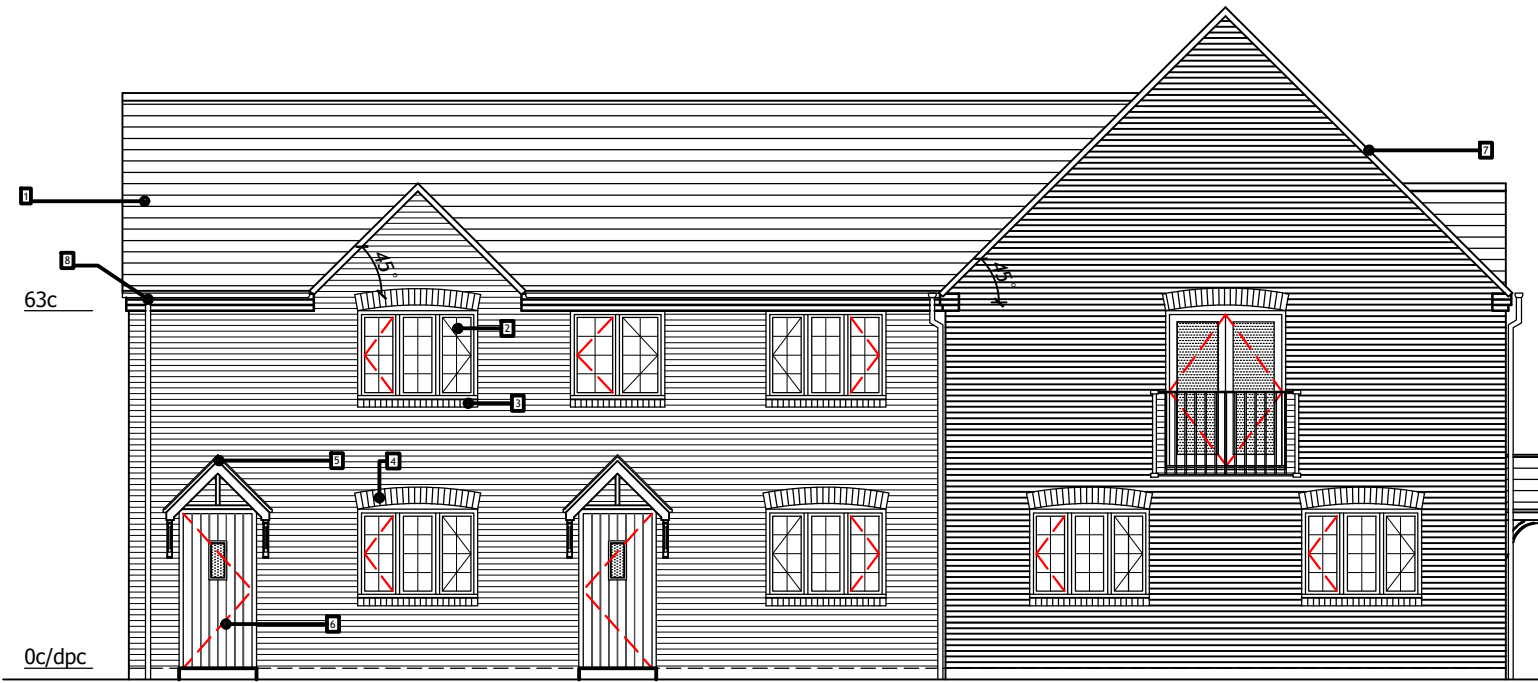


Front Elevation 1:100

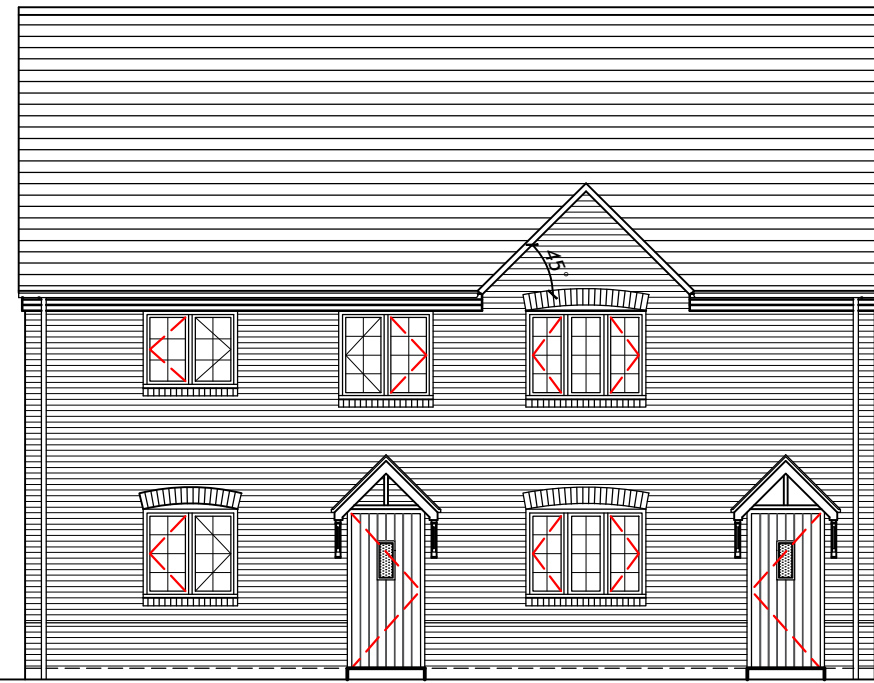

Side Elevation 1:100

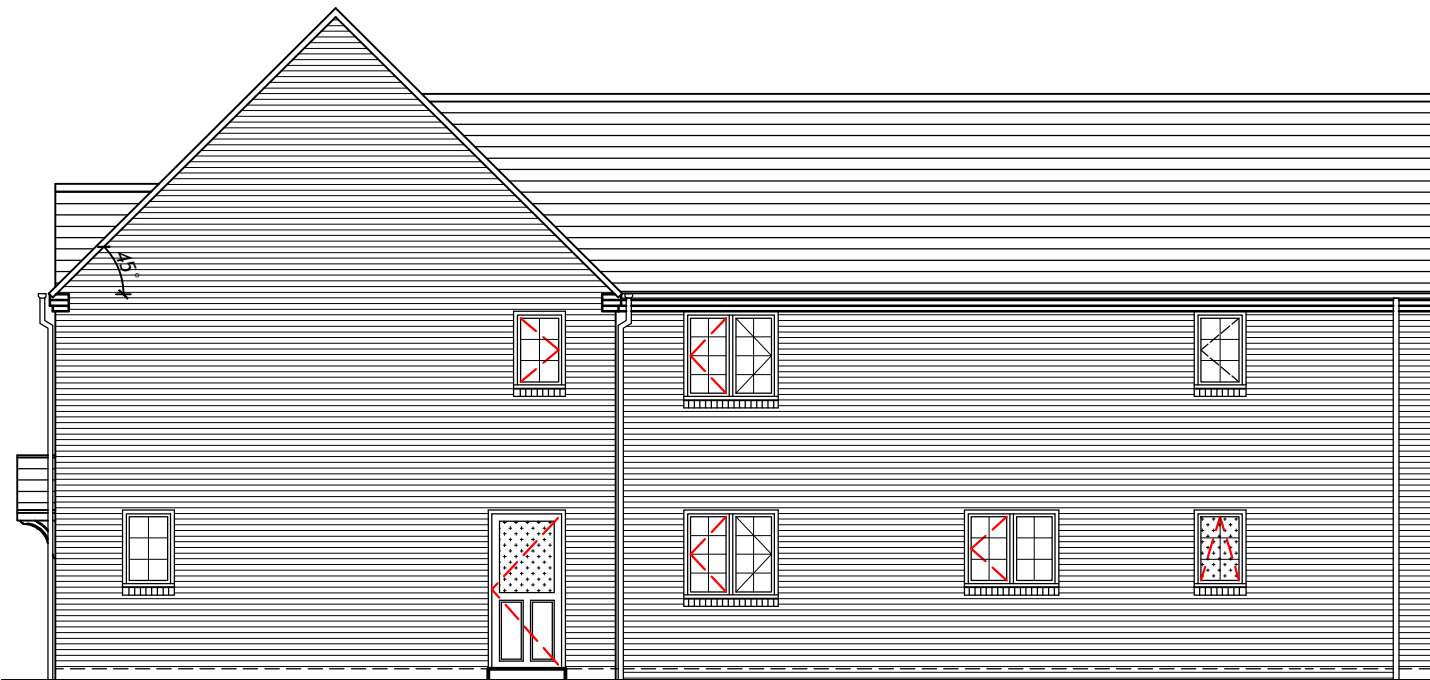

Rear Elevation 1:100

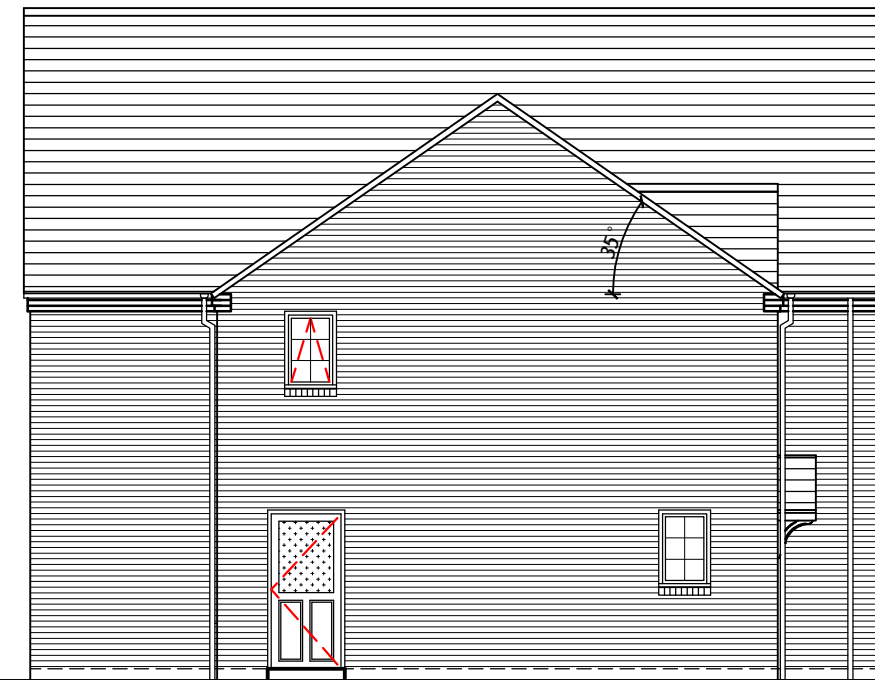


Side Elevation 1:100

DO NOT SCALE

Refer to materials plan and sheet for further information.

Window Opening Key:	
	Opening Casement
	Dummy Casement

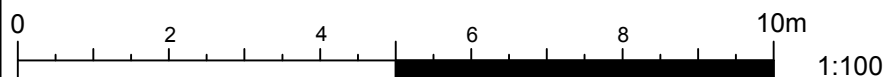

# LOVELL

© Lovell Partnerships Ltd 2018  
 | 18 Ridgeway | Quinton Business Park |  
 | Birmingham |  
 B32 1AF | Tel : 0121 4218300 |

CLIENT -		
PROJECT TITLE Snedshill - Phase 2 Telford		
DRAWING TITLE Planning - Elevations Apt Block B		
PROJECT PLUS 2.2	GROSS ACREAGE 0000	NET ACREAGE --

C	12.02.19 House type title updated and dummy windows removed.	FM	RG
B	20.11.18 Tenure, sqft and rwp gutter description updated.	FM	HB
A	24.08.18 Roof and Juliet balcony updated. Auth RG.	FM	HB
###	DATE DESCRIPTION	DRN	CHK
JOB No ----	DRAWING No P06-02	STATUS --	REVISION C
DRAWING PURPOSE <b>PLANNING</b>			
DRAWN / CHECKED AE/HB		DATE 05.07.18	SCALE 1:100@A3