



Materials Schedule	
1	Slate Grey Lothian Russell roof tile
2	UPVC balanced windows
3	Brick on edge cill with no projection
4	Pre-fabricated segmental brick arch
5	Apex Pitch GRP Canopy to be tiled on site
6	Brick banding
7	GRP Fibrecolour door
8	GRP Flat dormer
9	Dry verge caps to match roof tile
10	Black RWP gutter
11	GRP Chimney brick clad

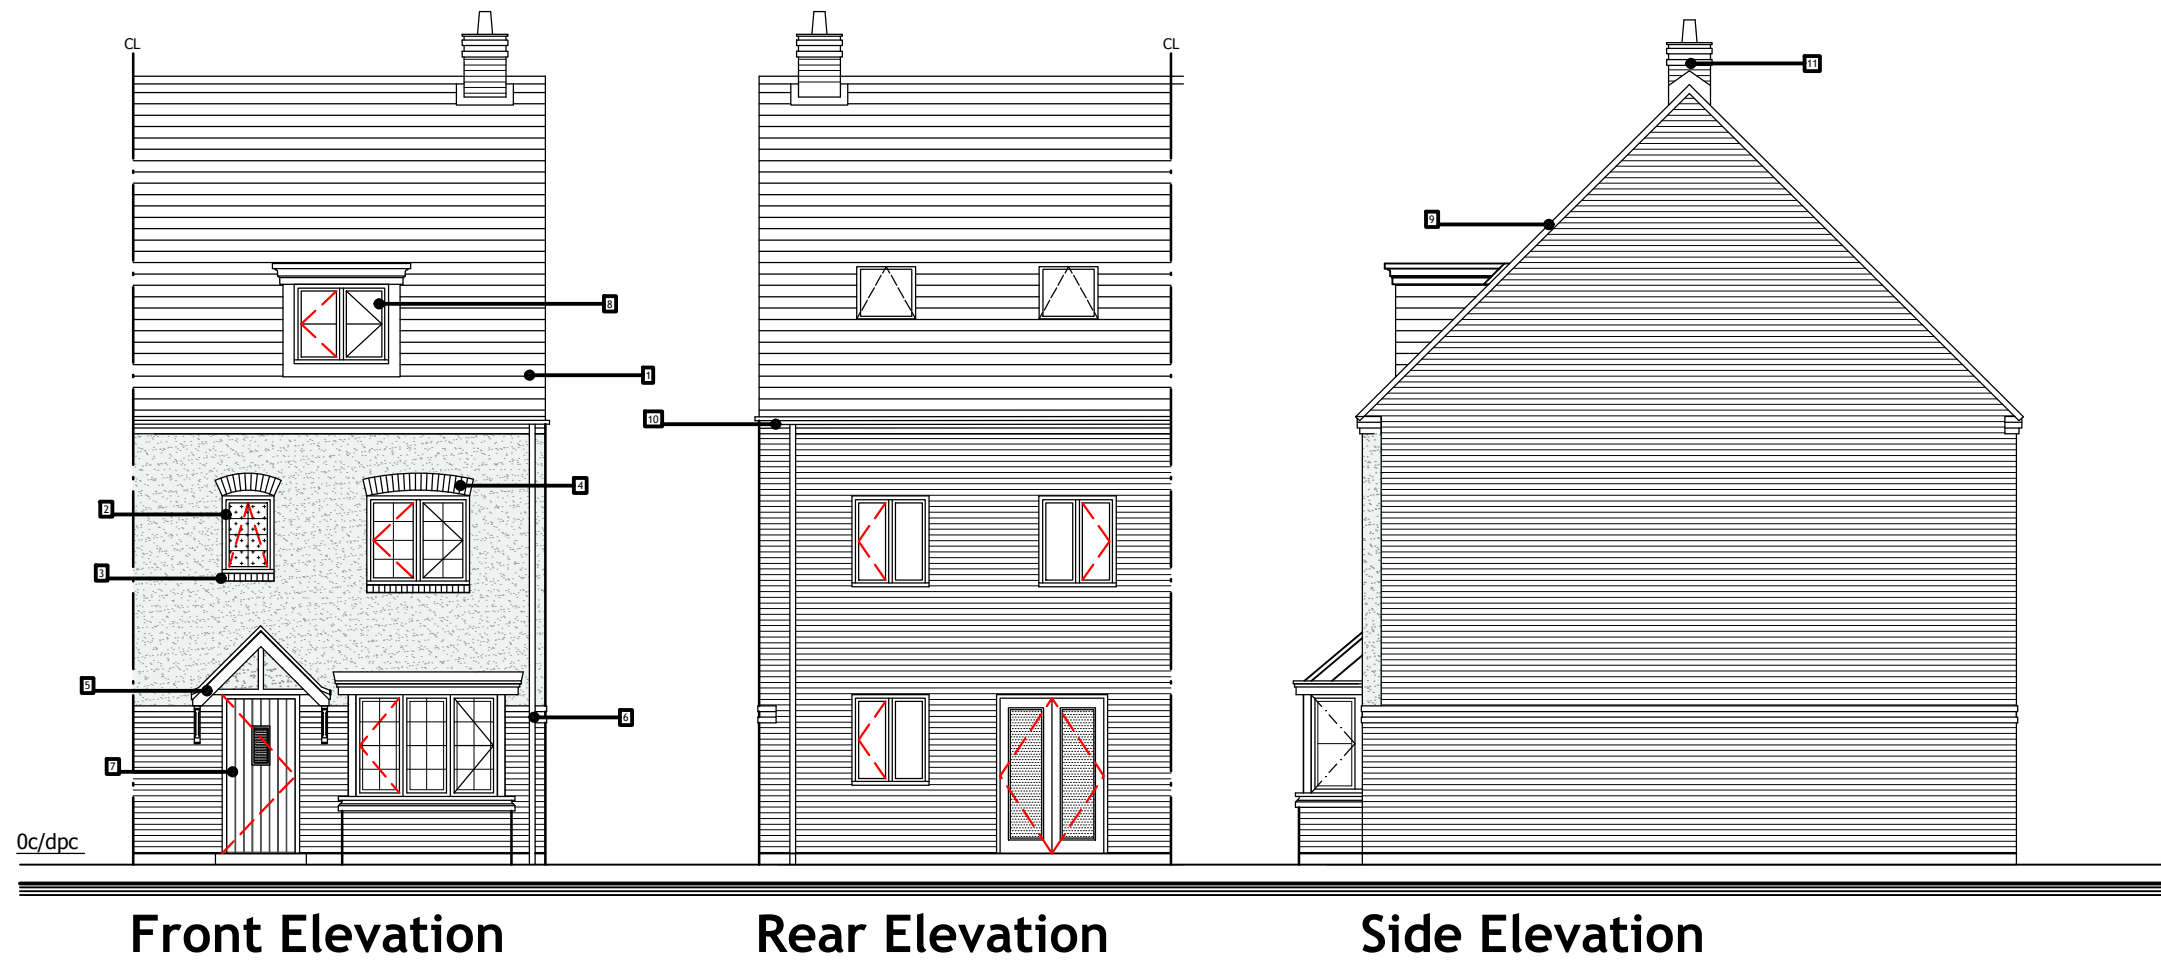

DO NOT SCALE

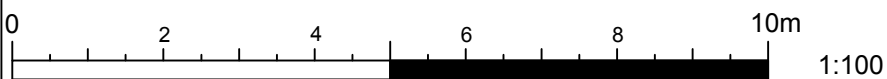

# LOVELL

© Lovell Partnerships Ltd 2018  
 |18 Ridgeway | Quinton Business Park |  
 | Birmingham |  
 B32 1AF | Tel : 0121 4218300 |

CLIENT -	
PROJECT TITLE <b>Snedshill - Phase 2</b> Telford	
DRAWING TITLE Planning Floor Plans & Elevations (Part Rendered) Appleyby (1222 Sq.Ft).	
PROJECT PLUS 2.2	GROSS ACREAGE --
	NET ACREAGE --

C	11.02.19 Glazing bars added to the flat dormer, sqft updated and apex canopy omitted and replaced with a mono pitch grp canopy, house type flipped.	FM	RG
B	20.11.18 Tenure and rwp gutter description updated.	FM	HB
A	23.08.18 Dormer window and GF window arch omitted. Auth RG.	FM	HB
####	DATE DESCRIPTION	DRN	CHK
DRAWING No ----	DRAWING No <b>P13 -02</b>	STATUS --	REVISION <b>C</b>
<b>PLANNING</b>			
DRAWN / CHECKED IF / HB	DATE 05.07.18	SCALE 1:100 @ A3	