




Materials Schedule	
1	Slate Grey Lothian Russell roof tile
2	UPVC balanced windows
3	Brick on edge cill with no projection
4	Pre-fabricated segmental brick arch
5	Grey GRP Apex canopy 1150 x 650 to be tiled on site
6	GRP Fibrecolour door
7	Garage door 'Garador Sutton'
8	Dry verge caps to match roof tile
9	Black RWP gutter

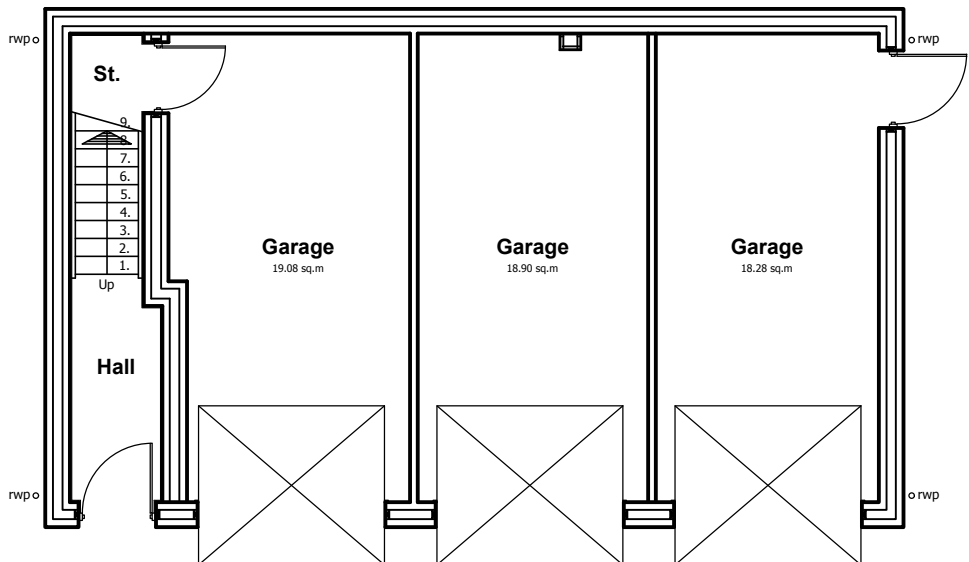


Ground Floor Plan

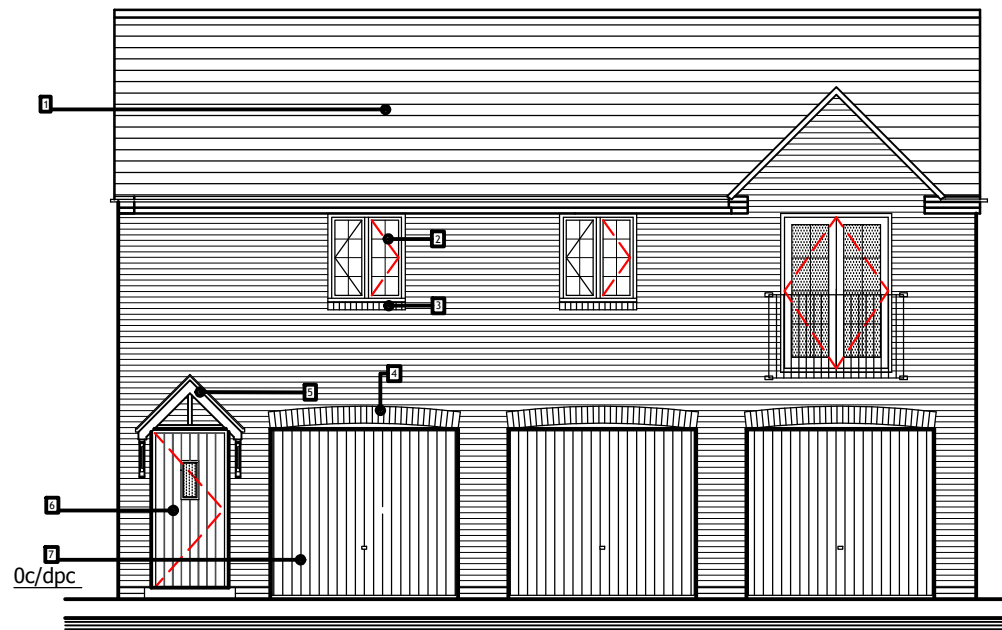


Front Elevation

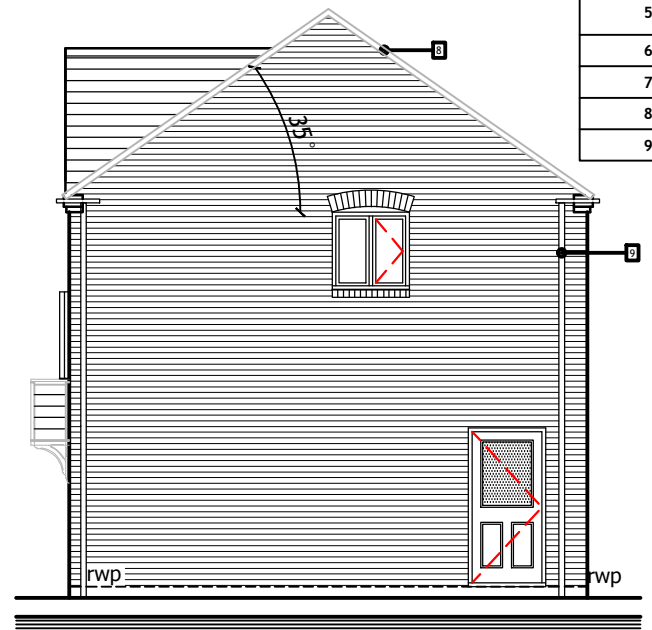


Side Elevation

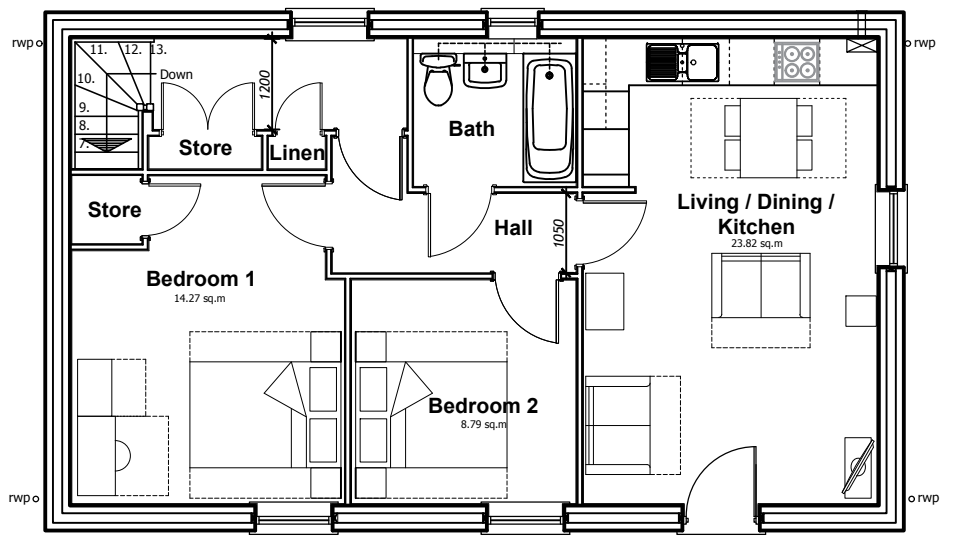

First Floor Plan

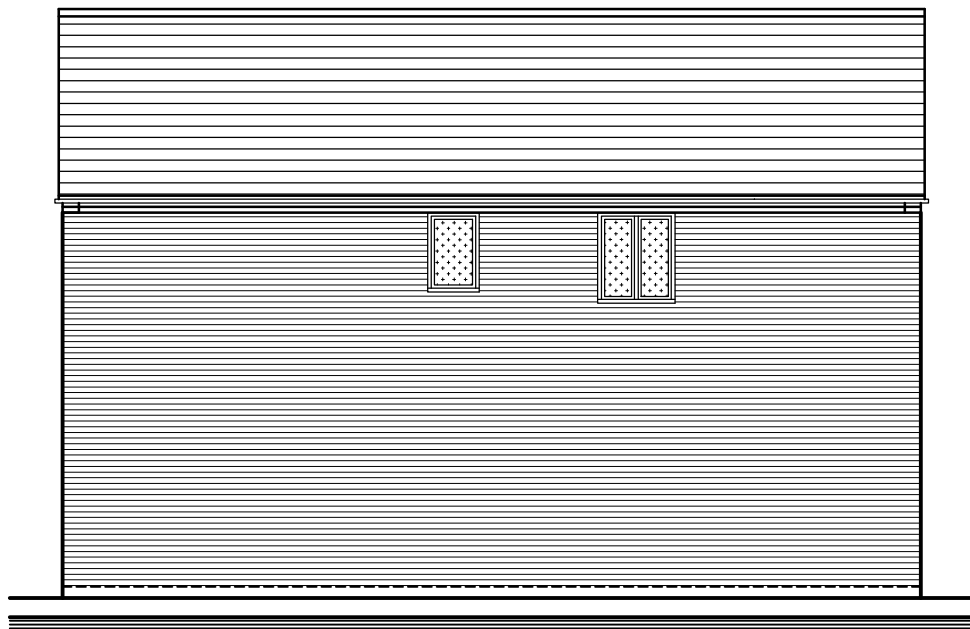



Rear Elevation

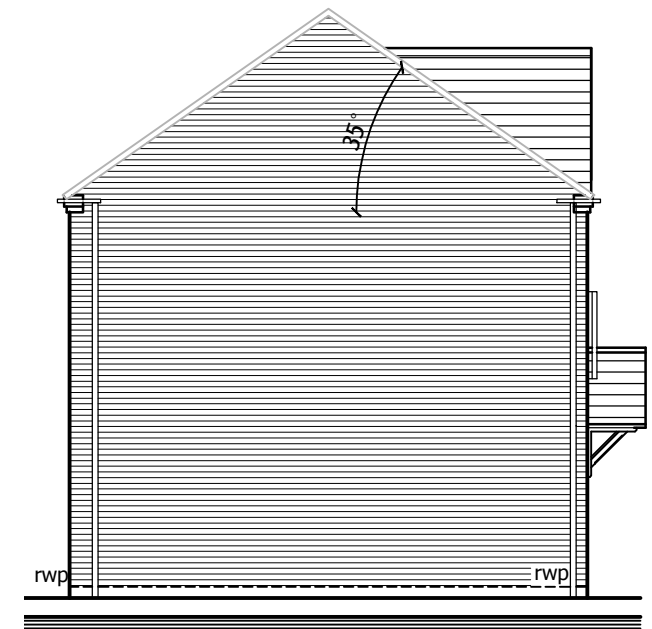

Side Elevation

DO NOT SCALE

Refer to materials plan and sheet for further information.

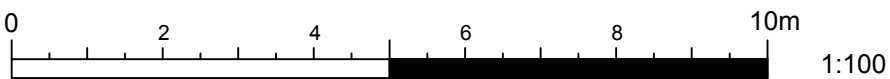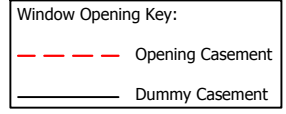

**LOVELL**

© Lovell Partnerships Ltd 2018  
 |18 Ridgeway | Quinton Business Park |  
 | Birmingham |  
 B32 1AF | Tel : 0121 4218300 |

CLIENT -	
PROJECT TITLE Snedshill - Phase 2 Telford	
DRAWING TITLE Planning - Floor Plans & Elevations Ashton (771 SqFt)	
PROJECT PLUS 2.2	GROSS ACREAGE 0000
NET ACREAGE --	

C	12.02.19	SqFt reference and roof angle updated.	FM	HB
B	20.11.18	Tenure and rwp gutter description updated.	FM	HB
A	24.08.18	FF Bathroom updated. Door and window sizes amended. Auth RG.	FM	HB
###	DATE	DESCRIPTION	DRN	CHK
JOB No ----	DRAWING No P03-01	STATUS --	REVISION C	
DRAWING PURPOSE <b>PLANNING</b>				
DRAWN / CHECKED IF/HB	DATE 05.07.18	SCALE 1:100@A3		