




Materials Schedule	
1	Slate Grey Lothian Russell roof tile
2	UPVC balanced windows
3	Brick on edge cill with no projection
4	Pre-fabricated segmental brick arch
5	Grey GRP Apex canopy 1150 x 650 to be tiled on site
6	Brick banding
7	GRP Fibrecolour door
8	Dry verge caps to match roof tile
9	Black RWP gutter

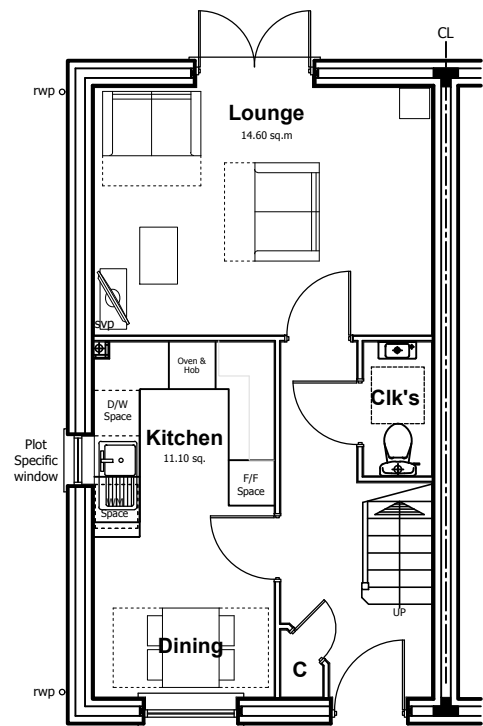

Ground Floor Plan

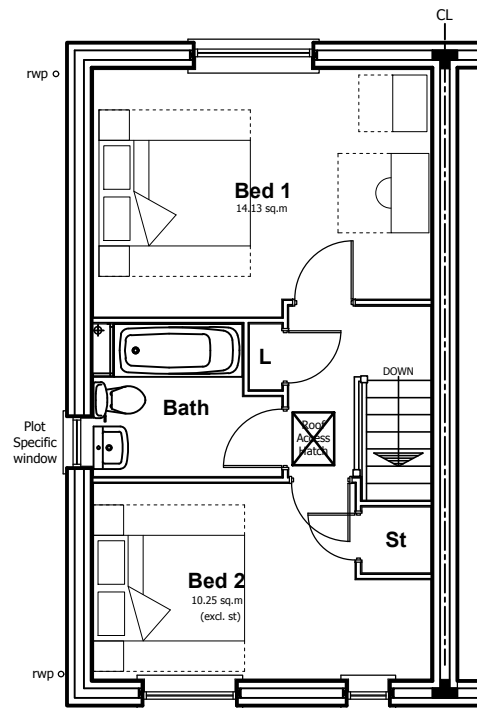

First Floor Plan

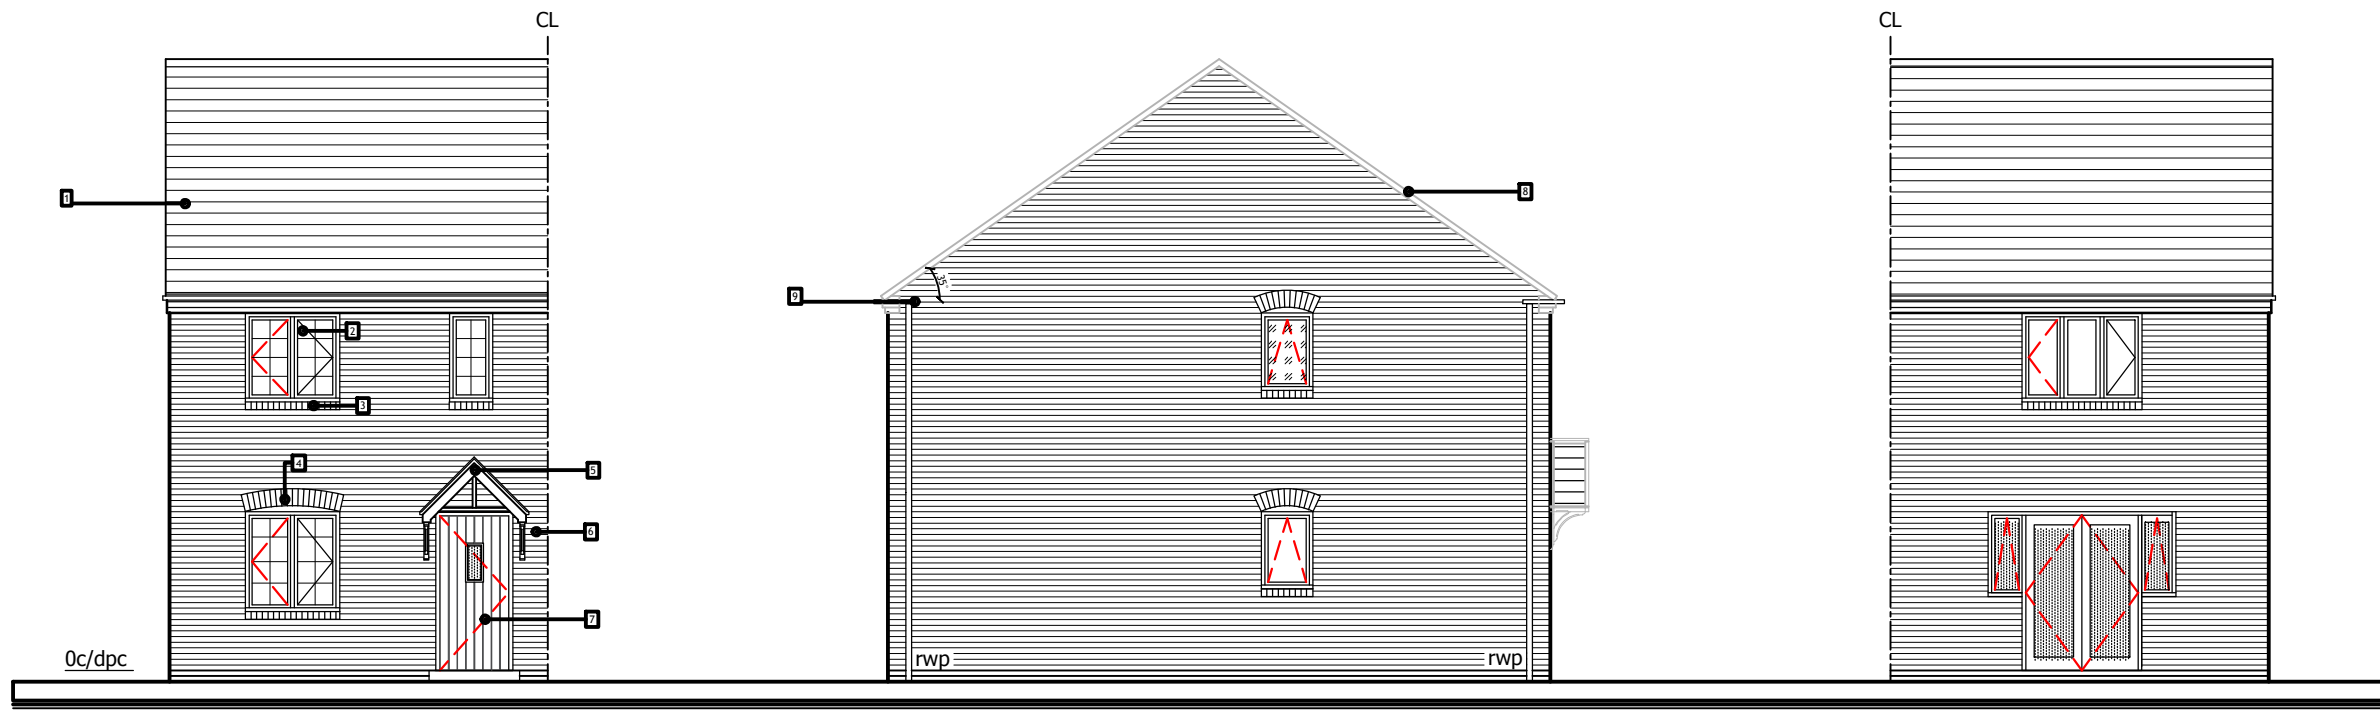

Front Elevation


Side Elevation

Rear Elevation

DO NOT SCALE

Refer to materials plan and sheet for further information.

Window Opening Key:	
	Opening Casement
	Dummy Casement

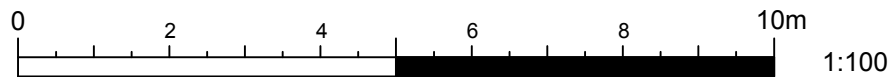

<p>© Lovell Partnerships Ltd 2018 18 Ridgeway Quinton Business Park Birmingham B32 1AF Tel : 0121 4218300 </p>		CLIENT -		C 11.02.19 Sqft reference updated. Brickwork courses omitted. Windows to the side updated. FM RG B 20.11.18 Tenure and rwp gutter description updated. FM HB A 23.08.18 Minor design amendments. Auth RG. FM HB DATE DESCRIPTION DRN CHK	
		PROJECT TITLE Snedshill - Phase 2 Telford			
DRAWING TITLE Planning - Floor Plans & Elevations Clifton (774 SqFt)		JOB No ----	DRAWING No P14 - 01	STATUS --	REVISION C
PROJECT PLUS 2.2		GROSS ACREAGE 0000	DRAWING PURPOSE PLANNING		
		NET ACREAGE --	DRAWN / CHECKED IF / HB	DATE 31.07.2018	SCALE 1:100 @ A3