



Ground Floor Plan

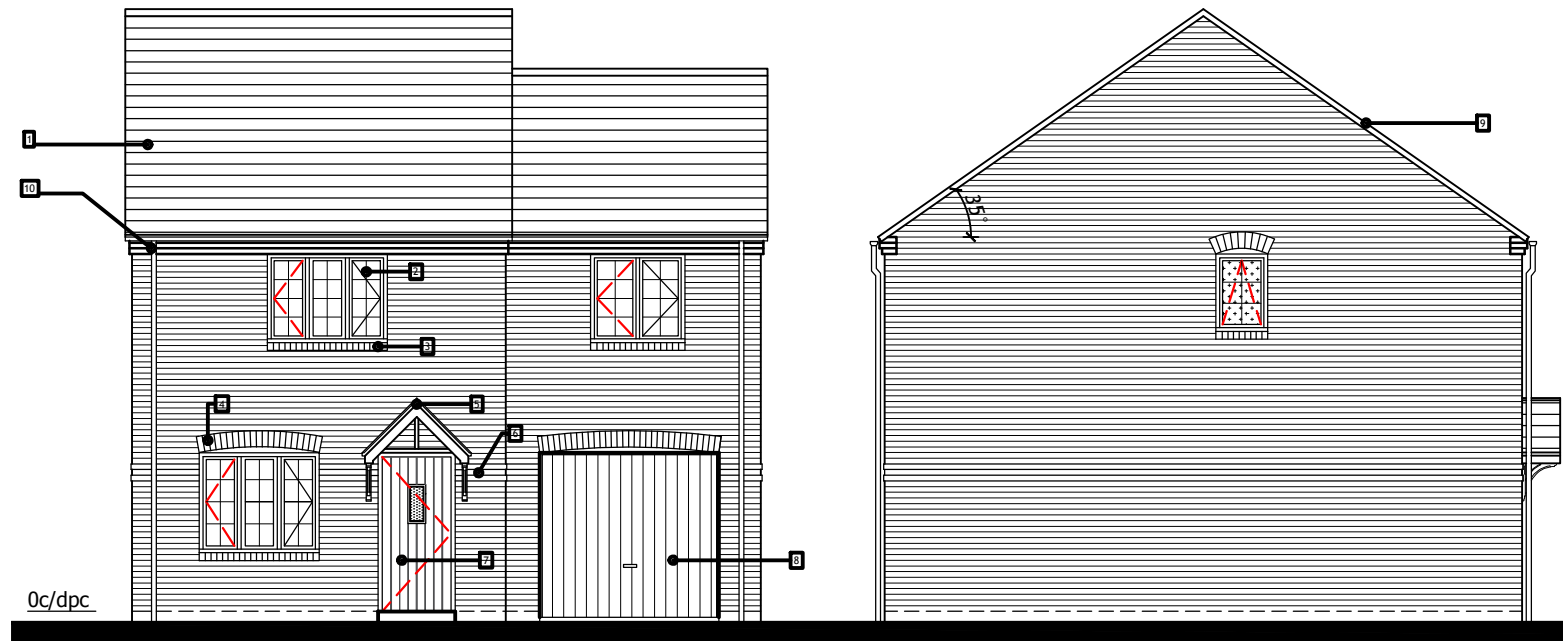


Front Elevation

Side Elevation

Materials Schedule	
1	Slate Grey Lothian Russell roof tile
2	UPVC balanced windows
3	Brick on edge cill with no projection
4	Pre-fabricated segmental brick arch
5	Grey GRP Apex canopy 1150 x 650 to be tiled on site
6	Brick banding
7	GRP Fibrecolour door
8	Garage door 'Garador Sutton'
9	Dry verge caps to match roof tile
10	Black RWP gutter

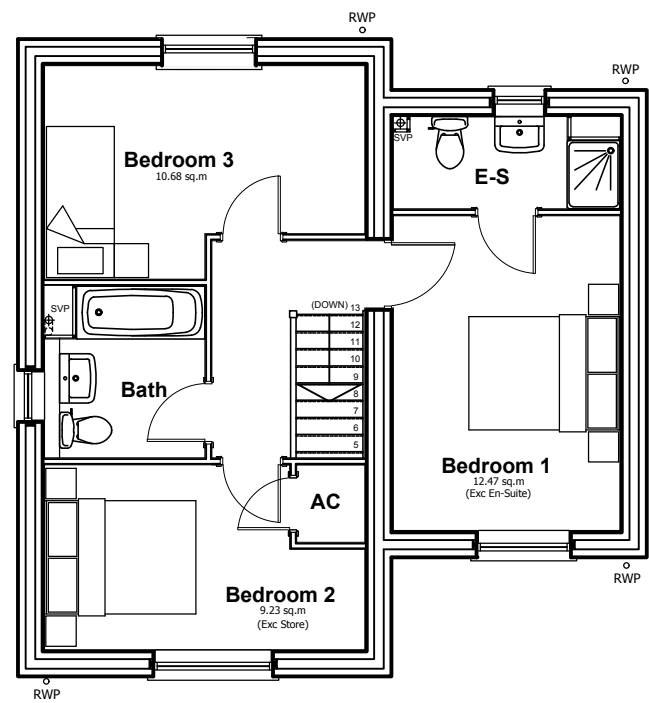

First Floor Plan

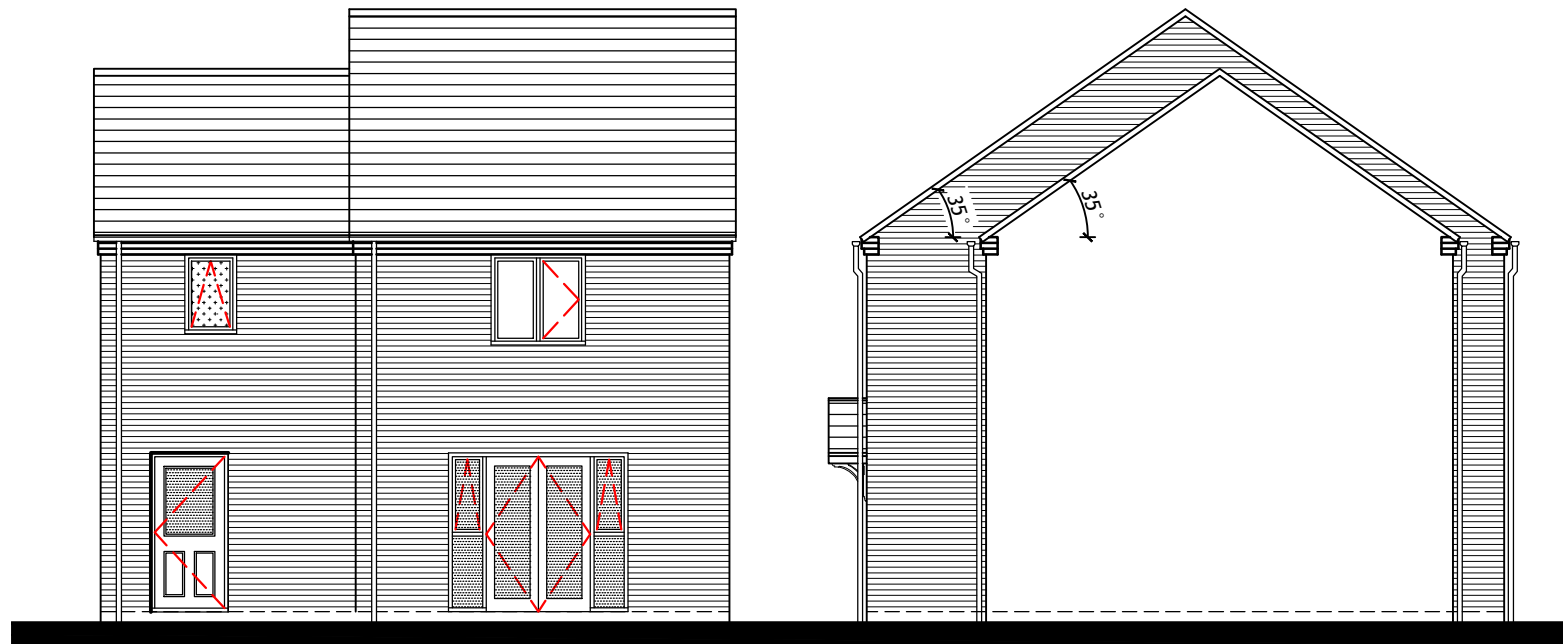


Rear Elevation

Side Elevation

DO NOT SCALE

Refer to materials plan and sheet for further information.

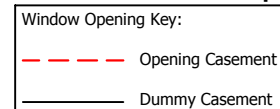

1:100

LOVELL

© Lovell Partnerships Ltd 2018
 |18 Ridgeway | Quinton Business Park |
 | Birmingham |
 B32 1AF | Tel : 0121 4218300 |

CLIENT -		
PROJECT TITLE Snedshill - Phase 2 Telford		
DRAWING TITLE Planning - Floor Plans & Elevations Ringwood (877 SqFt)		
PROJECT PLUS 2.2	GROSS ACREAGE 0000	NET ACREAGE --

D	11.02.19	Sqft reference updated.	FM	RG
C	21.11.18	Bedroom's 3 single bed omitted.	FM	HB
B	20.11.18	Tenure and rwp gutter description updated.	FM	HB
A	23.08.18	Boxing added to FF Bathroom, height coursing added to the elevations. Auth RG.	FM	HB
###	DATE	DESCRIPTION	DRN	CHK
JOB No ----	DRAWING No P08-01	STATUS --	REVISION D	
DRAWING PURPOSE PLANNING				
DRAWN / CHECKED AE/HB	DATE 09.07.18	SCALE 1:100@A3		