


SITE LOCATION PLAN for PROPOSED RESIDENTIAL DEVELOPMENT

at ROOFIELD TERRACE WROCKWARDINE WOOD TELFORD SHROPSHIRE

SCALE 1:1250

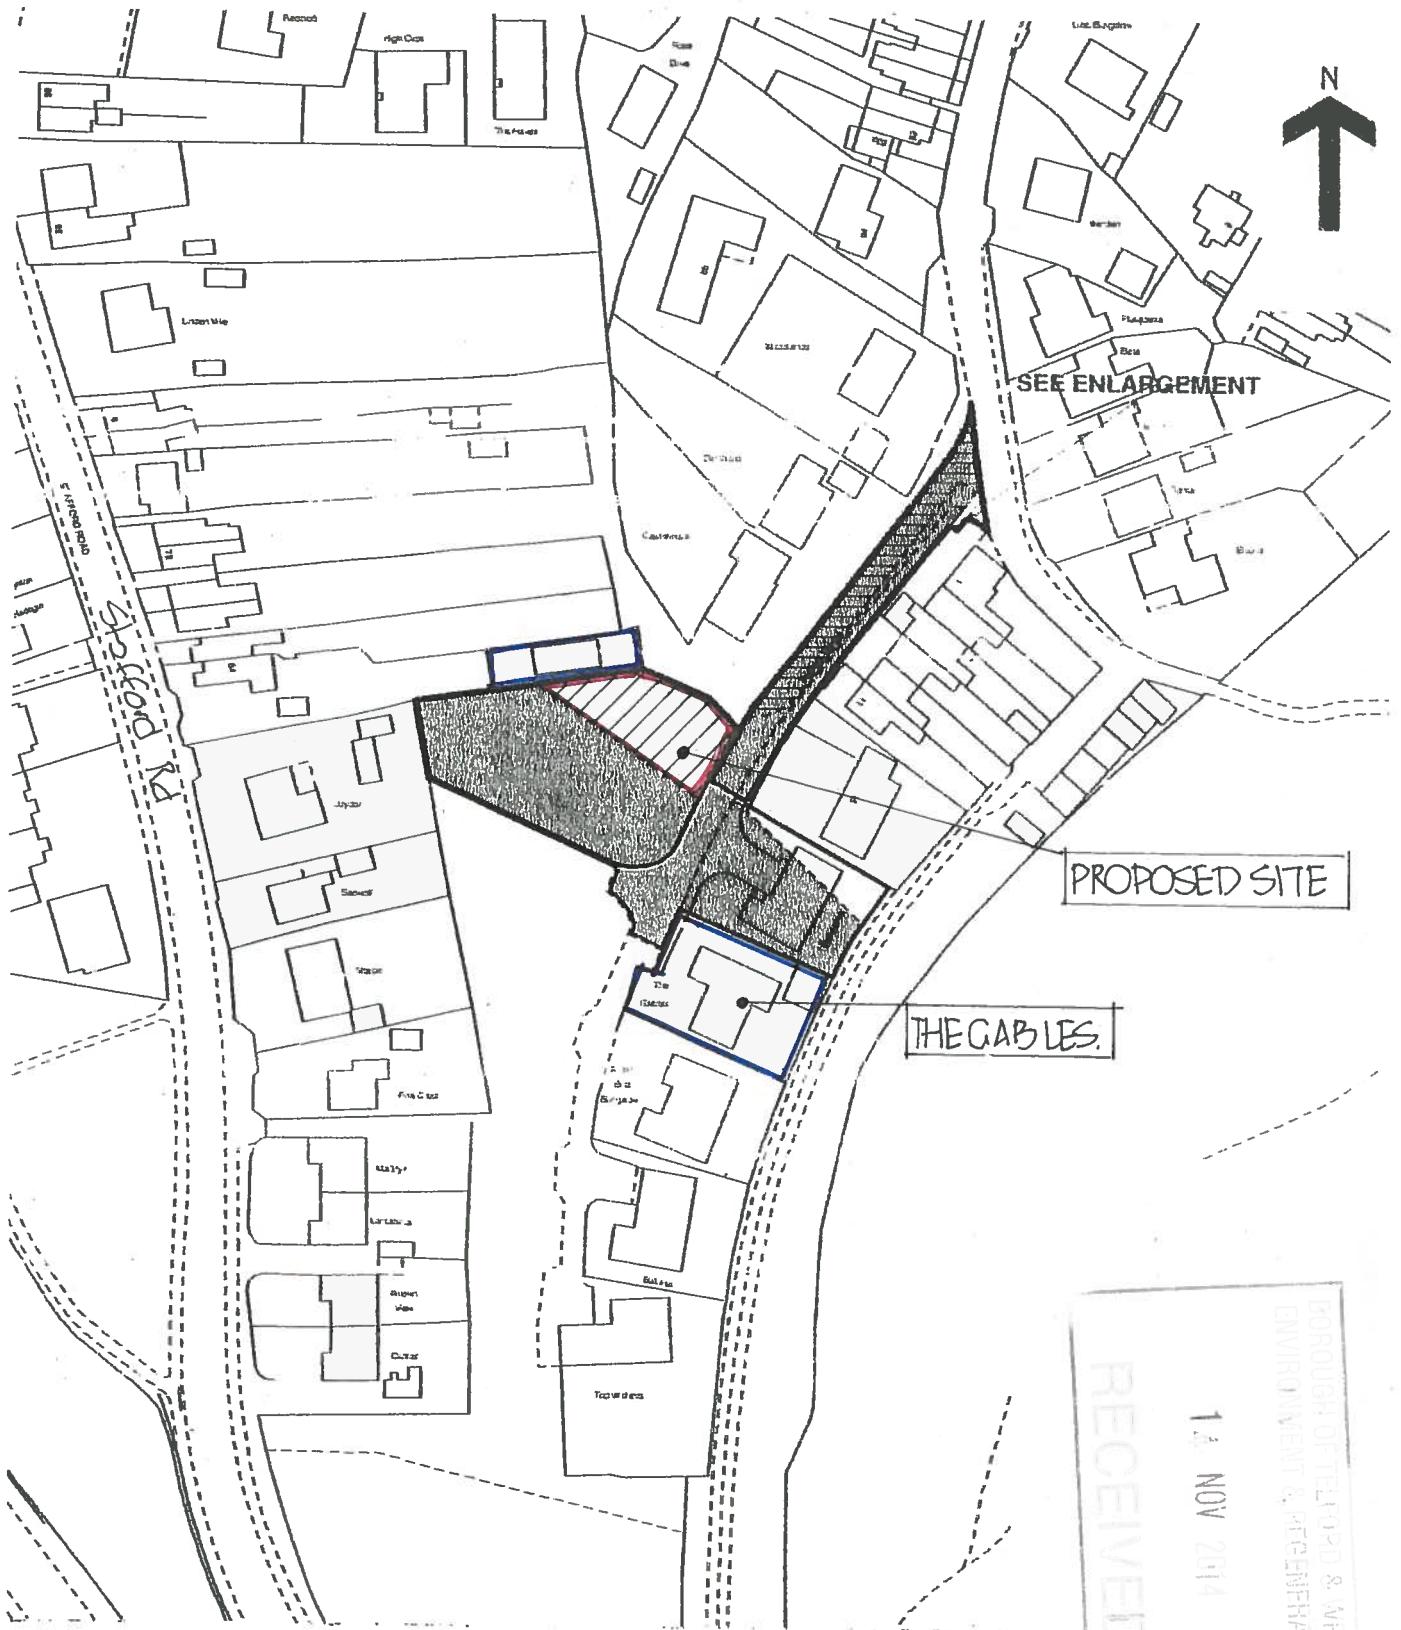

PROPOSED SITE

THE CABLES

SEE ENLARGEMENT

RECEIVED
14 NOV 2014
BOROUGH OF TELFORD & WREKIN
ENVIRONMENT & REGENERATION