




SOUTH-EAST ELEVATION WATER TANK SHOWN DOTTED

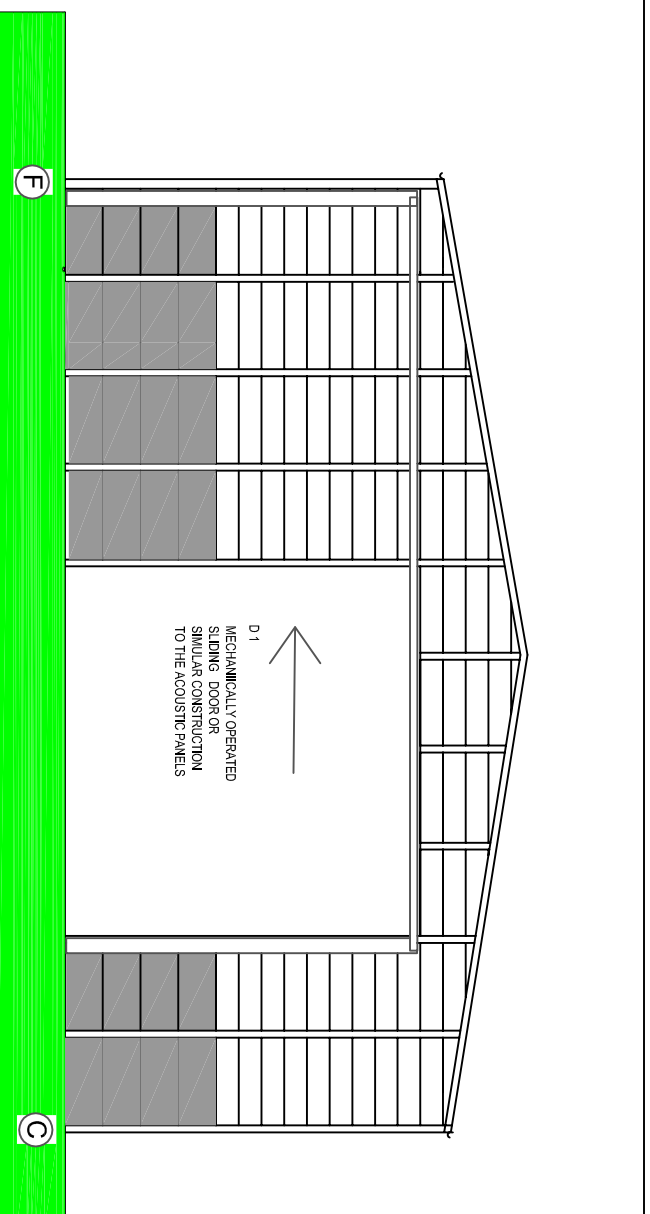

NORTH-WEST ELEVATION

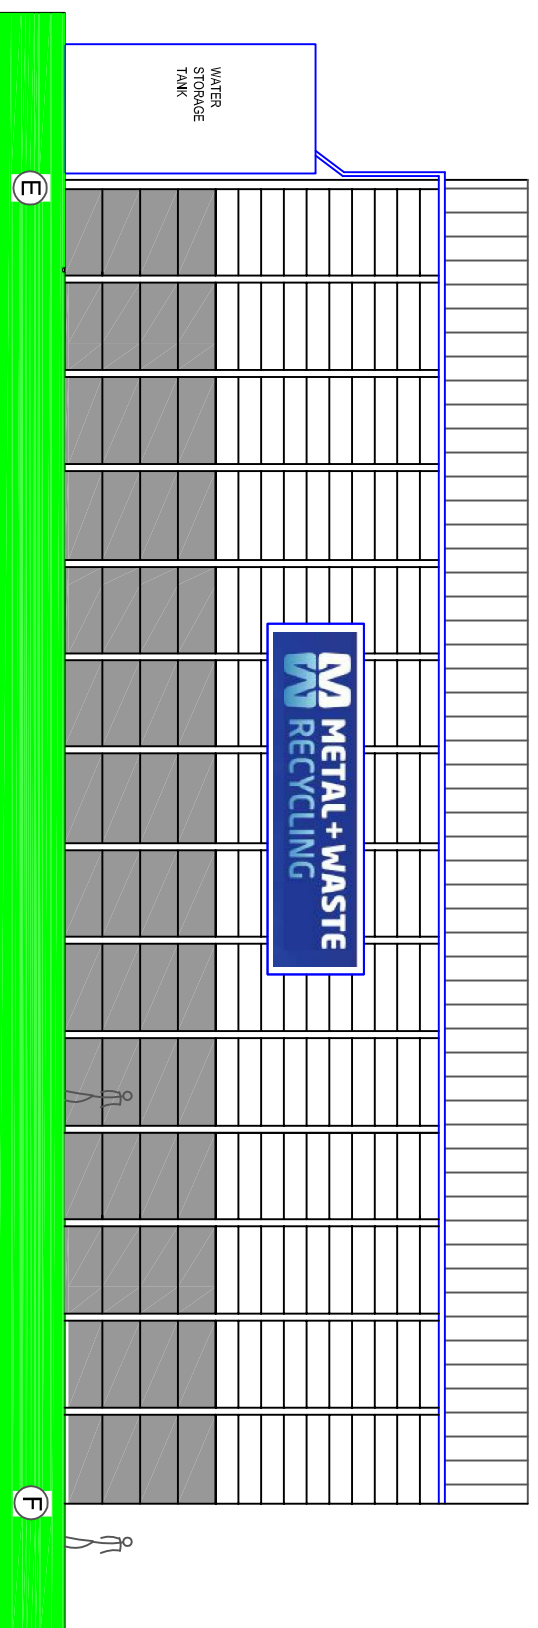

NORTH-EAST ELEVATION (FACING ENTRANCE)

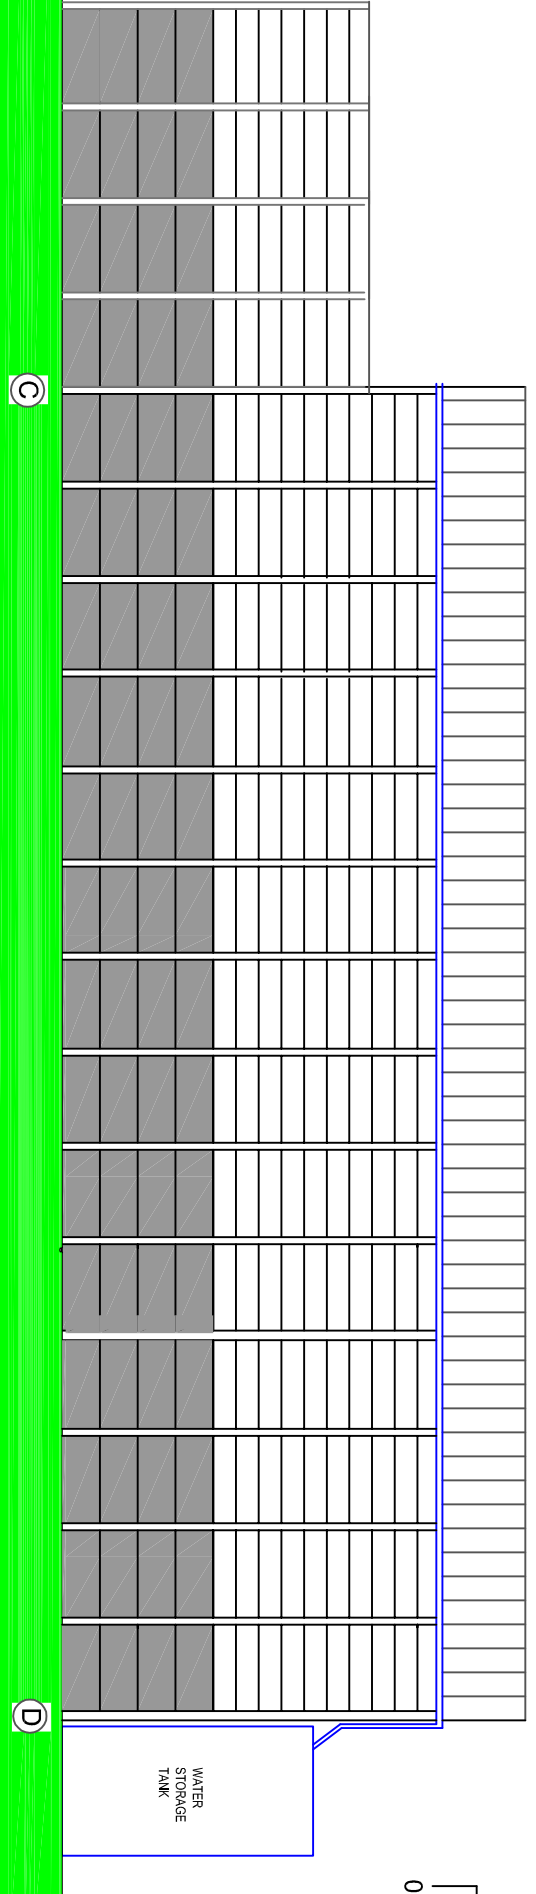


SOUTH-WEST ELEVATION (FACING LEASOW GREEN)

FOR DETAILED ACOUSTIC AND VISUAL SPECIFICATION
SEE STATEMENT

WALLS : FIRST 4m CONCRETE PANELS
REMAINING PART ACOUSTIC PANELS

ROOF: METAL CLADDING (WITH INTERNAL LINING)

DOORS: PURPOSE MADE WITH ACOUSTIC PROPERTIES
AS PER SPECIFICATION

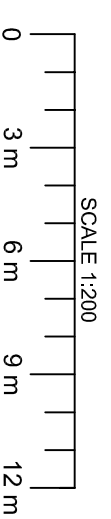

**METAL AND WASTE
RECYCLING LTD**
SITE AT LIGHTMOOR RD
TELFORD TF4 3QN
NEW BUILDING

14/11/14 A3 @ 1:200

J 248 T2 06 rev A

CHRIS DENT ARCHITECT
5 NORTH AVENUE
EXETER EX1 2DU

Telephone 01392 435434

mail@ChrisDentPlanning.co.uk