

BUNTINGS

The Architectural Practice

108 Abbey Foregate
Shrewsbury
SY2 6BA


Tel: 01743 588085
design@buntingsarchitectural.co.uk

project:

Town Centre
Properties [UK]
Ltd.
Land off
Wellington Road
Muxton
Telford

TF2 8NN

revisions:

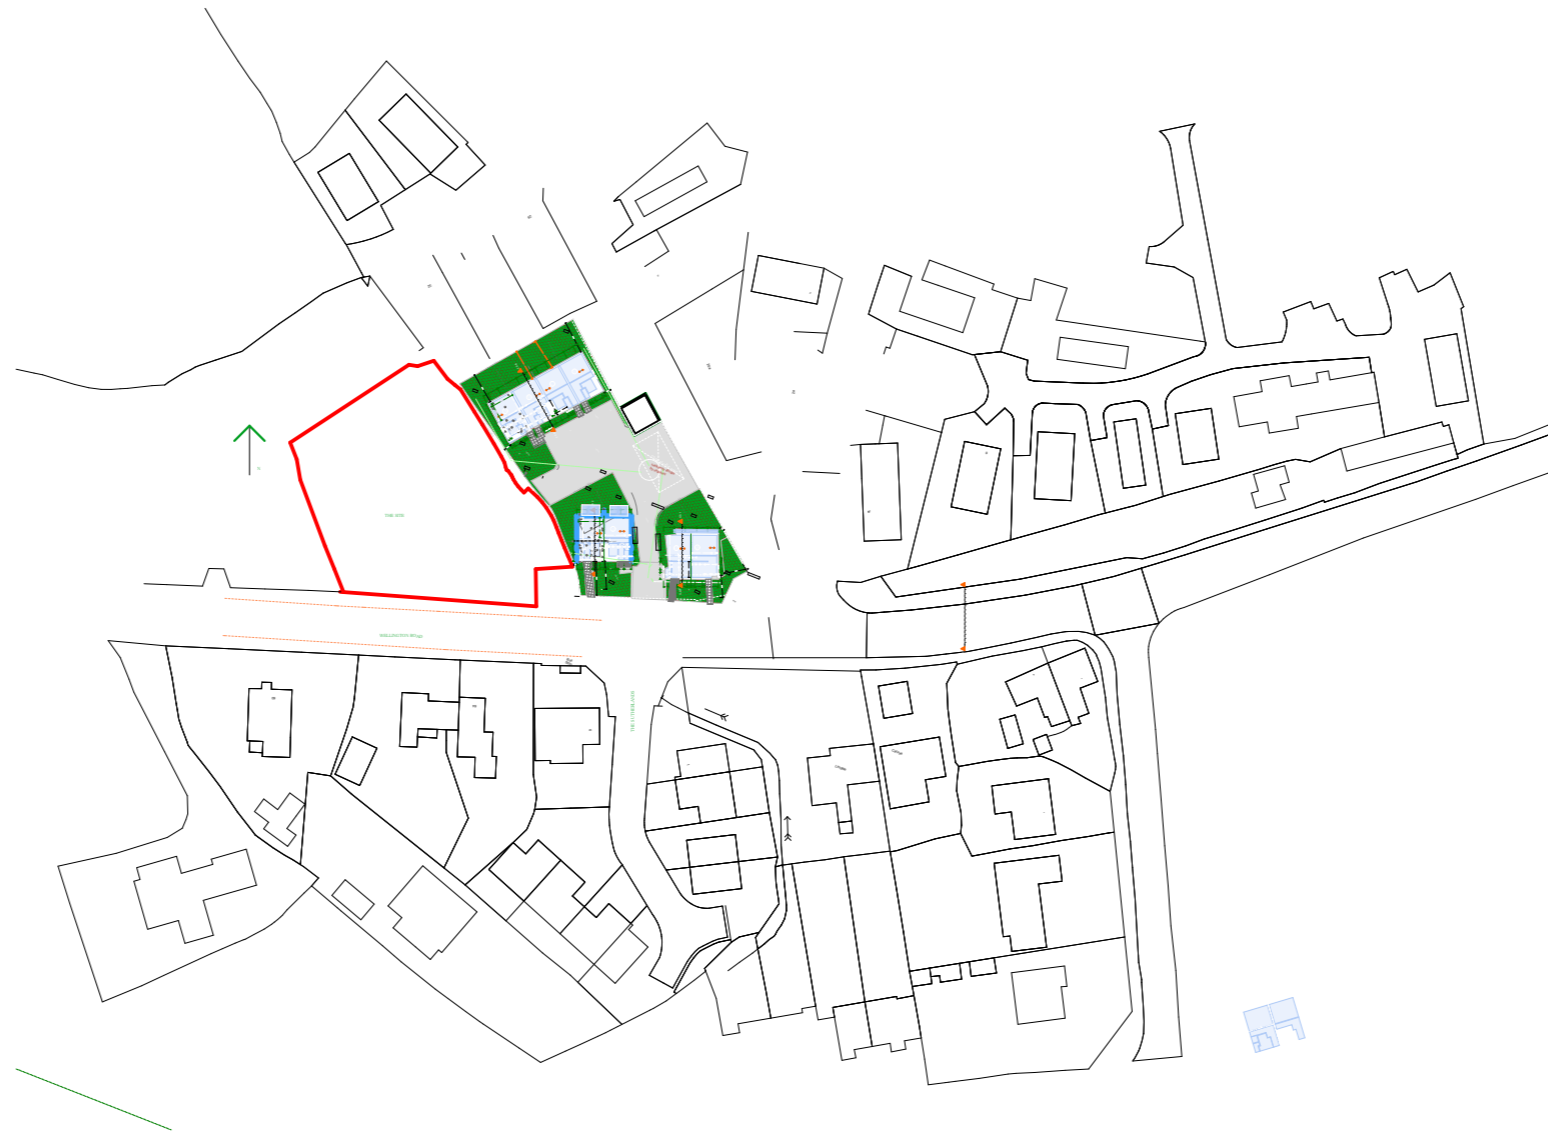

0.

Location Plan Existing

1:1250

drawing:

Location Plan
EXISTING

drawn by:
SGB

date:
14 November 2014

drawing no.
R1425 9 16

Size.
A3