


TWO DWELLING MAXIMUM AT SITE FRONTAGE
'wide fronted plots to echo existing properties'



TWO DWELLING MAXIMUM AT SITE FRONTAGE
'wide fronted plots to echo existing properties'

ILLUSTRATIVE FRONTAGE CONTEXT
11-06-14
Scale : NTS

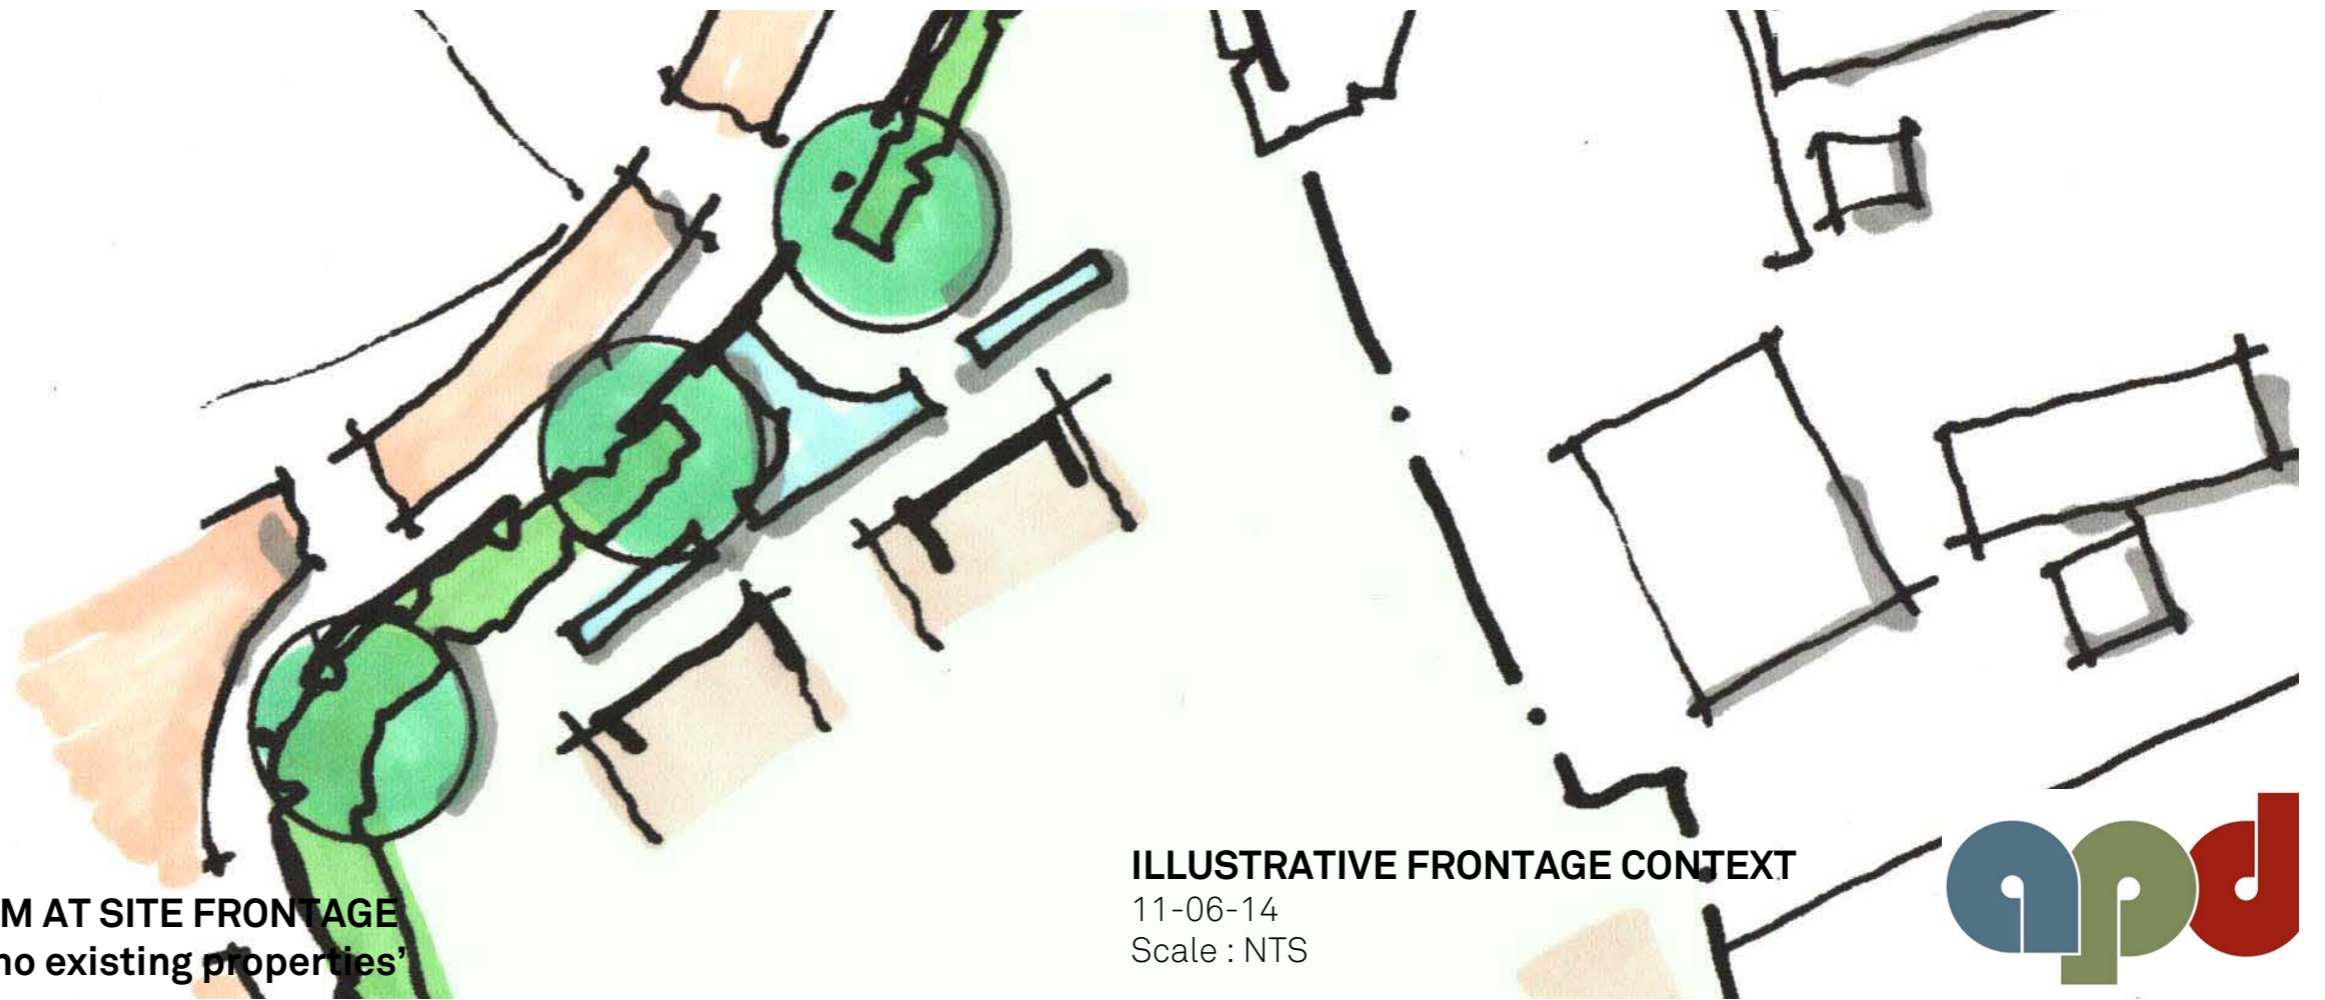