



Elevation AA



Elevation BB



Elevation CC



Elevation DD




Elevation EE



Elevation FF



Elevation GG

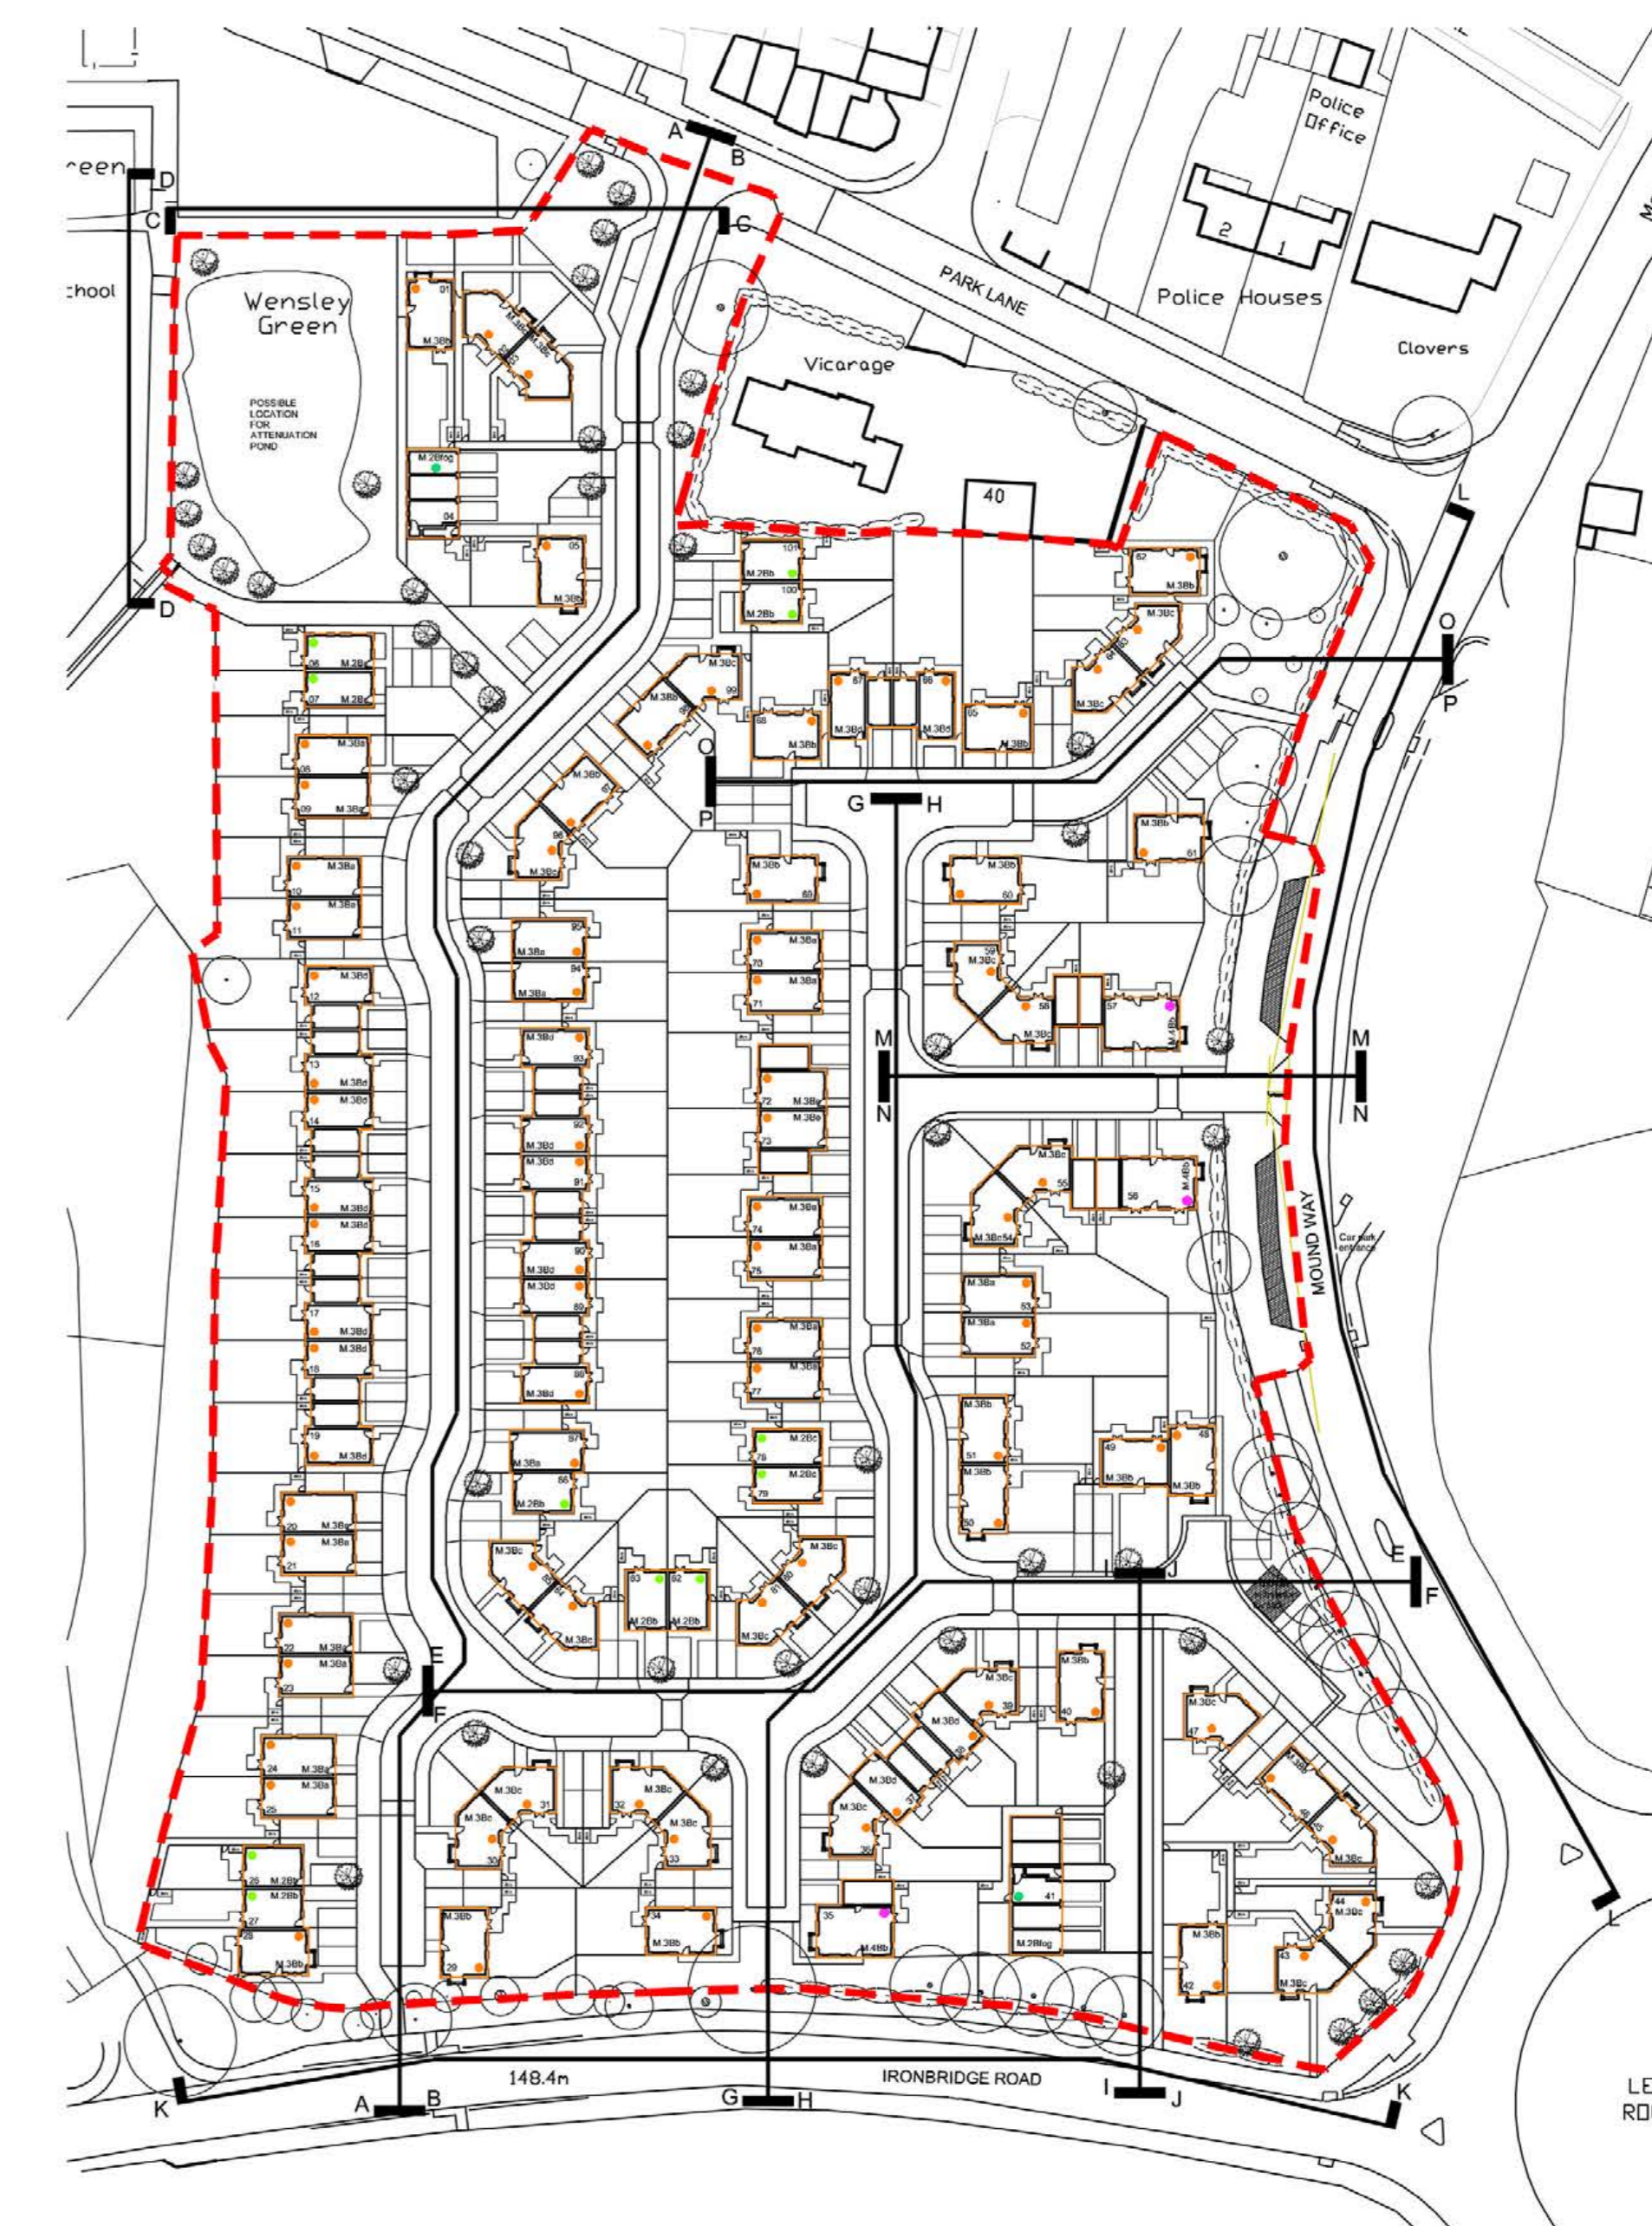

revision	date	drawn checked
A	19/11/14	PJS NW

job number	drawing number	revision
52534.3	D10	A

project	CSDB element	drawing	drawn by	checked
THIP TELFORD	DESIGN	SITE 3 WOODLANDS STREET SCENES	KZ	NW

scale	date	job number	drawing number	revision
1:200@A0	SEPT 2013	52534.3	D10	A