




ELEVATION TO NO 21a

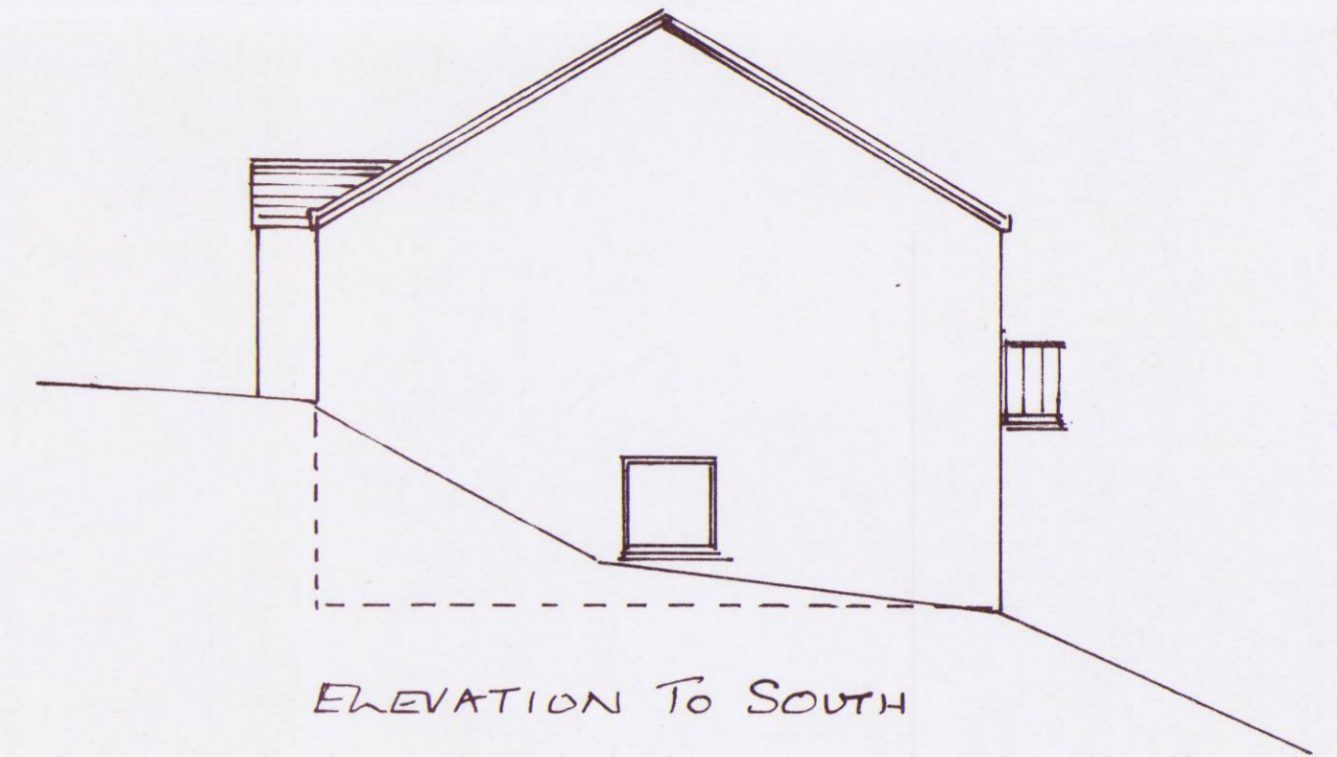

ELEVATION TO SOUTH

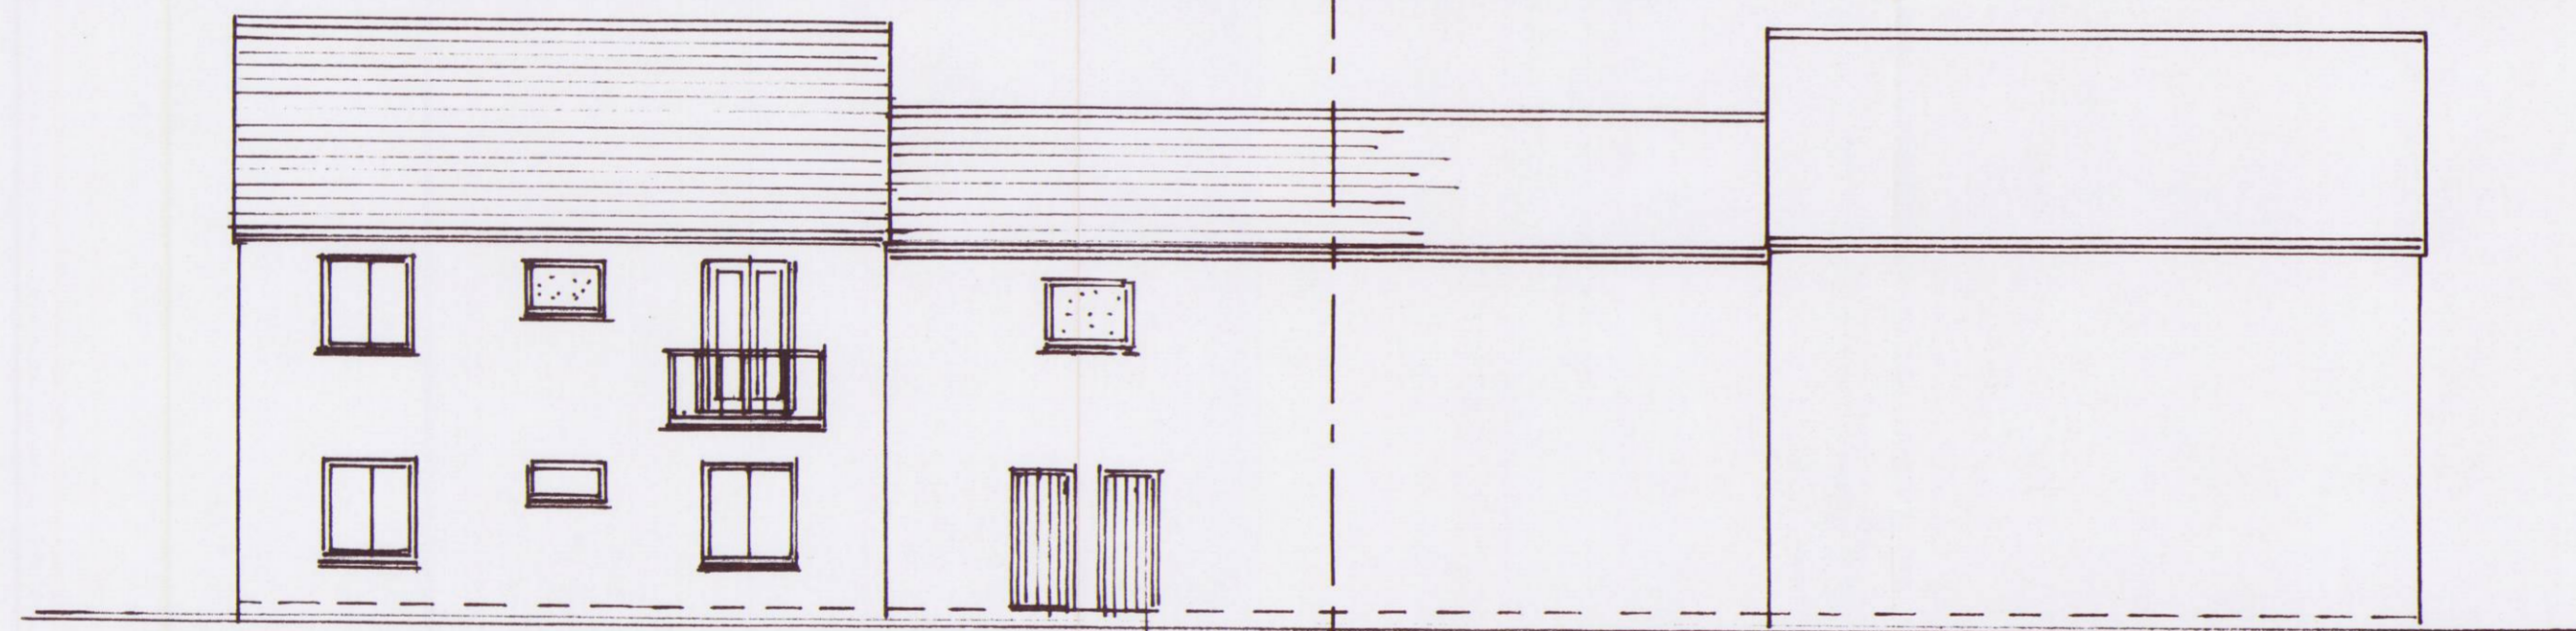

ELEVATION TO COALPORT ROAD

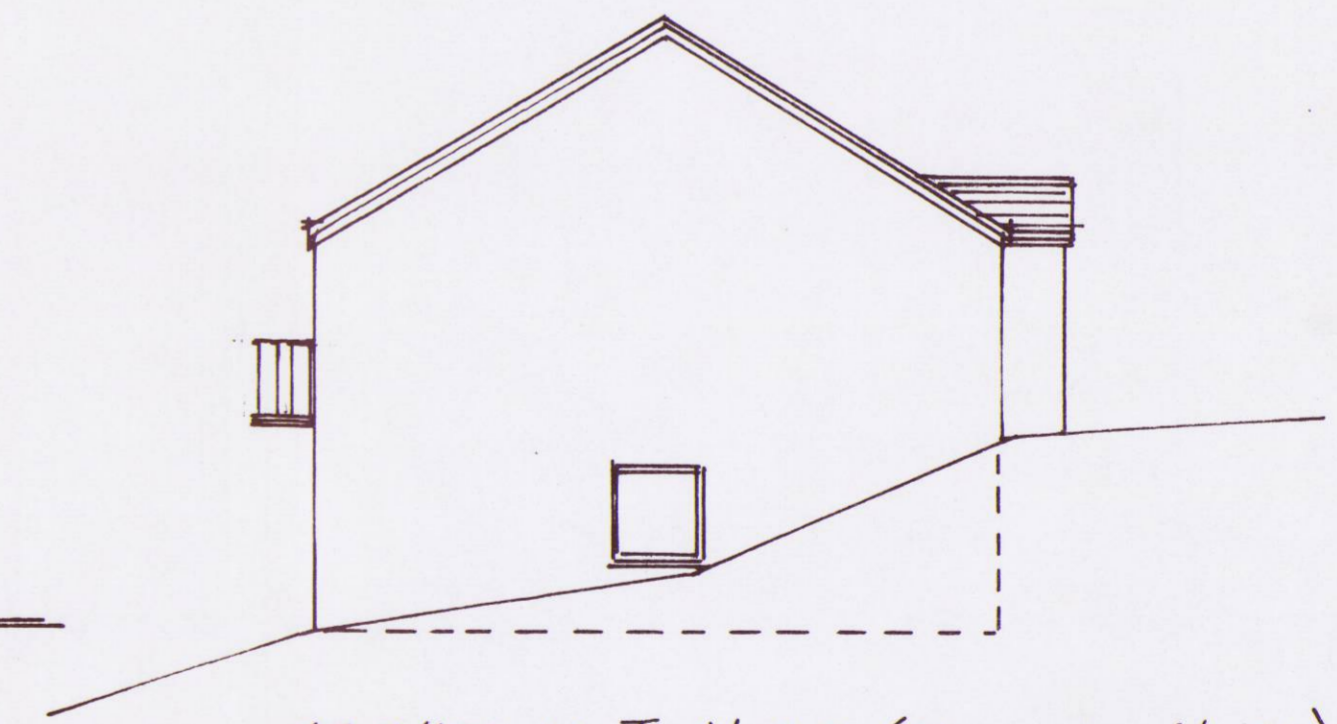

ELEVATION TO NORTH (TOWARDS NO 21)



Erection of Two Dwellinghouses
Land at 21 a St Michael's Close, Madeley
Proposed Elevations - For Illustration Only
Scale 1:100 December 2014