




KEY	
	PROPOSED TREE
	PROPOSED PLANTING
	TARMAC
	PAVING SLABS

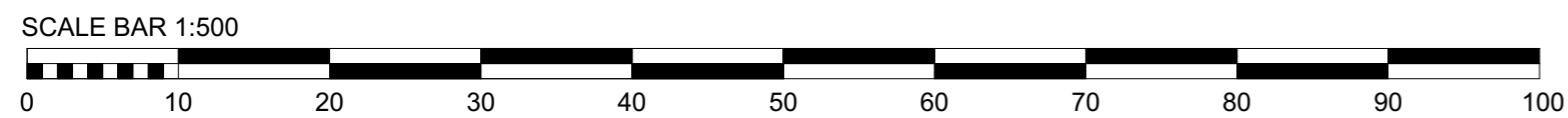

F	06.10.14	Amended further to planners officers' comments	HR
E	19.09.14	Amended further to Highways comments	HR
D	27.08.14	Amended further to Highways comments	HR
C	27.08.14	Amended further to Highways comments	HR
B	26.08.14	Hard and soft landscaping amended	HR
A	05.02.14	Site layout amended further to planning officers' comments	HR
Rev No.	Date	Rev.	By

**PLANNING**

Scale.	1:500@A3	Date.	DEC '13	Drawn by.	HR	Chk.	CH
--------	----------	-------	---------	-----------	----	------	----



Project Title.	THE RED LION		
Client.	MR W STONE		
Drawing Title.	PROPOSED SITE LAYOUT		
Project No.	BA1086	Revision No.	PL-002
		Revision.	G

base Architecture and Design is a registered Limited Company