


- Notes
1. This drawing has been prepared in accordance with the scope of RPS's appointment with its client and is subject to the terms and conditions of that appointment. RPS accepts no liability for any use of this document other than by its client and only for the purposes for which it was prepared and provided.
 2. If received electronically it is the recipient's responsibility to print to correct scale. Only written dimensions should be used.

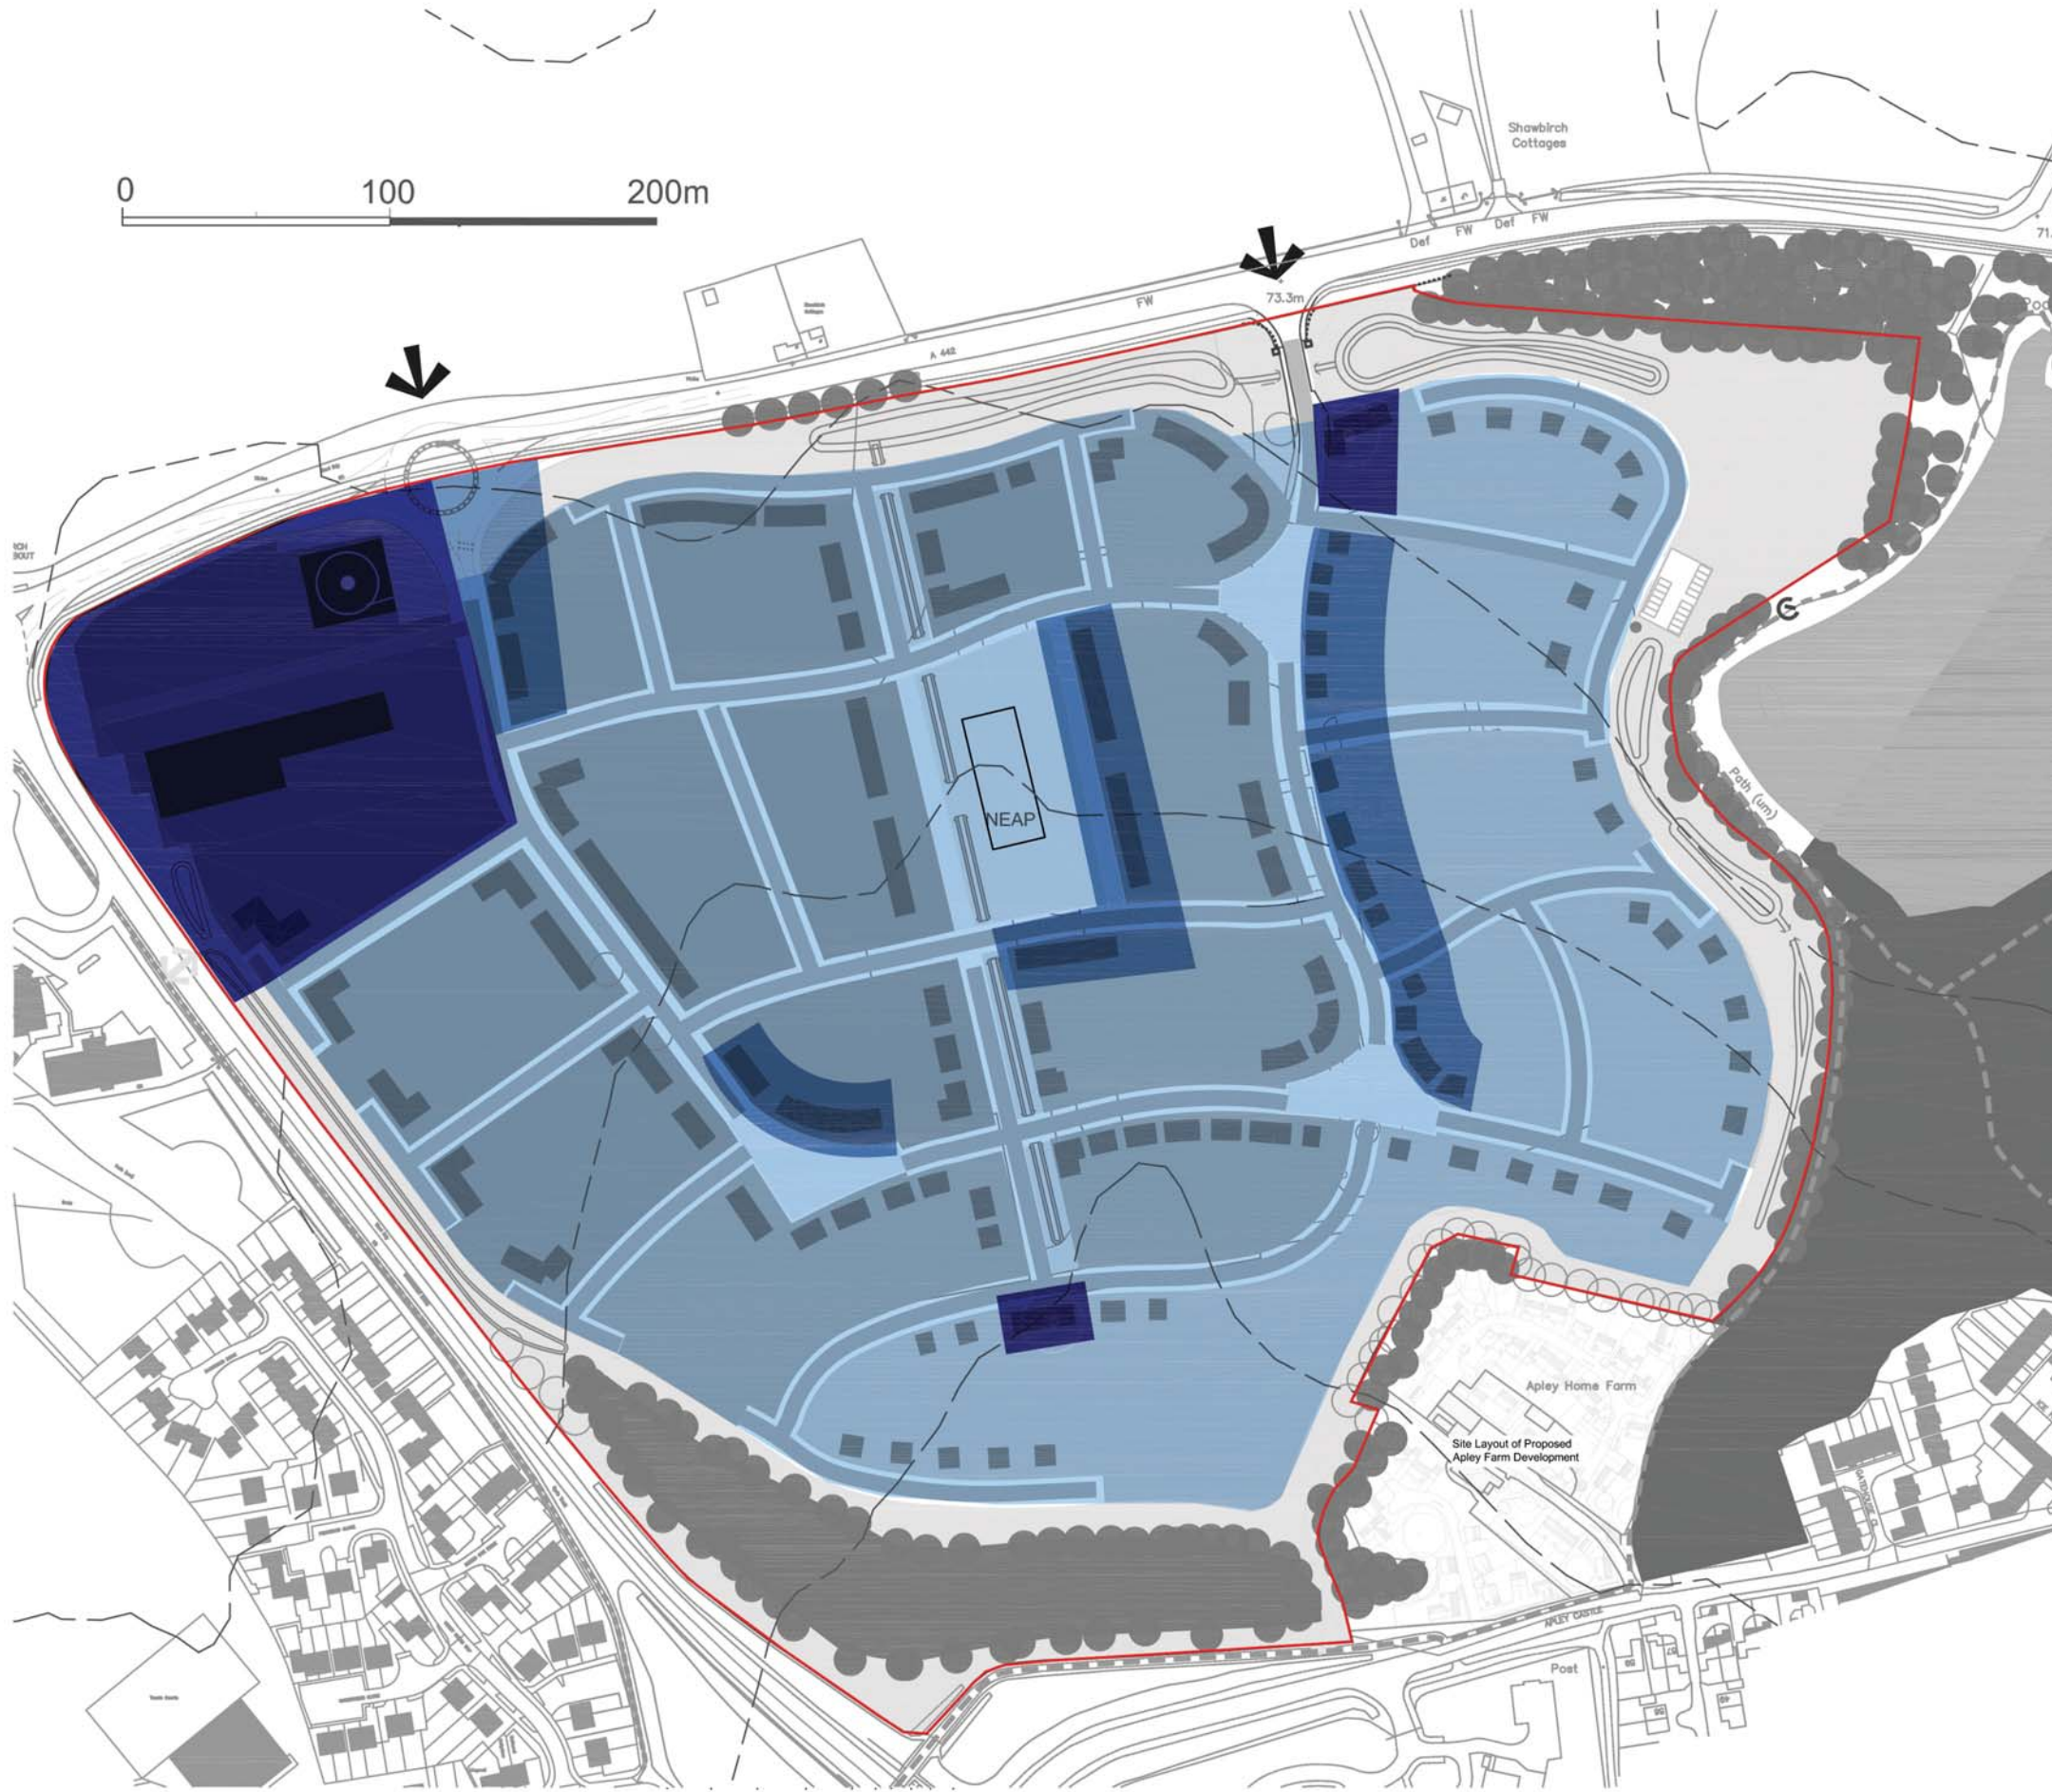

Key

- Maximum 2 Storey Development
- Maximum 2.5 Storey Development
- Maximum 3 Storey Development

© Crown Copyright. All rights reserved. Licence number AB1 101462.

Project Maxell Site, Telford	Drawing Number 02	Status FINAL	Drawn By JP	PM/Checked by KE	Approved Approved	<p>Highfield House, 5 Ridgeway, Quinton Business Park, Birmingham, B32 1AF T: 0121 213 5500 F: 0121 213 5502 W: www.rpsgroup.com</p>
Title Building Heights Plan	REV 00	Job Ref JBB7910	Scale @ A4 NTS	Date Created 15/08/2014		
Client J Ross Developments						