


Location Plan 1:2500



Area Plan 1:25,000

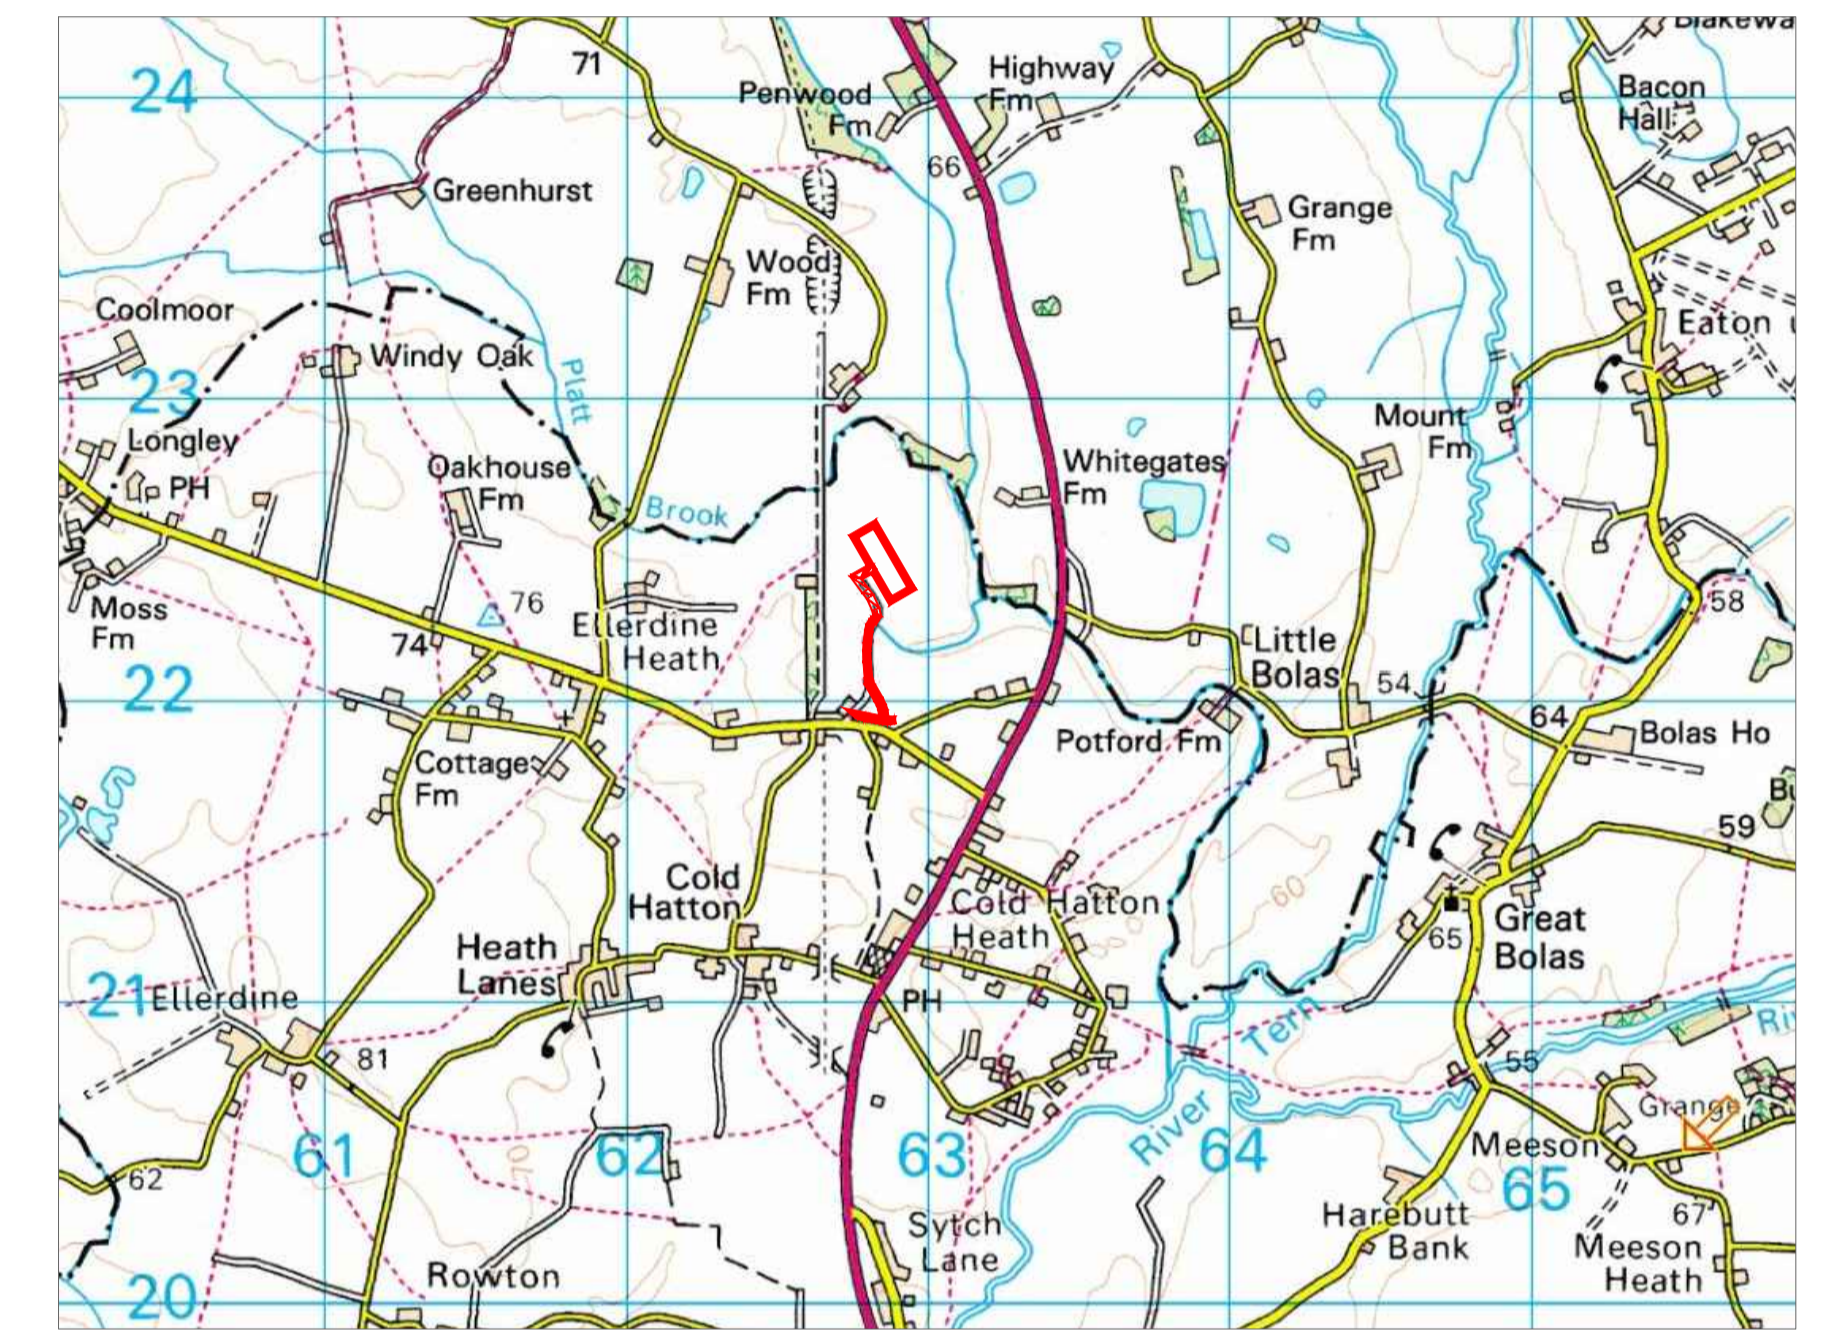

- Amendments:
- A Blue Ownership Boundary Line Amended. 09/01/15
  - B Red Line extended to site boundary & blue line amended to suit highway ownership 23/02/15
  - C Red Line extended around new access 06/05/15

**BERRYS**

Willow House East Tel: 01743 271697  
 Shrewsbury Business Park Fax: 01743 271753  
 Shrewsbury SY2 6LG www.berrybros.com

Client: Heal Farms

Project: New Poultry Unit at Ellerdine.

Drawing: Location Plan and Area Plan

Drawing Number:	Rev.	Scale	Paper	Drawn By:
SA15787/EIA/01	C	1:2500	A1	AB
				Date: Dec 2014